
 


F.A.P. RTE.	SECTION	COUNTY	TOTAL SHEETS	SHEET NO.
750	(112) Y, WRS	FAYETTE	52	23
STA. 110+00		TO STA. 120+00		
FED. ROAD DIST. NO. 7 ILLINOIS FED. AID PROJECT				

CONTRACT NO. 74080

PLAN	DATE
NO.	
BY	
DATE	
NO.	
BY	
DATE	
NO.	

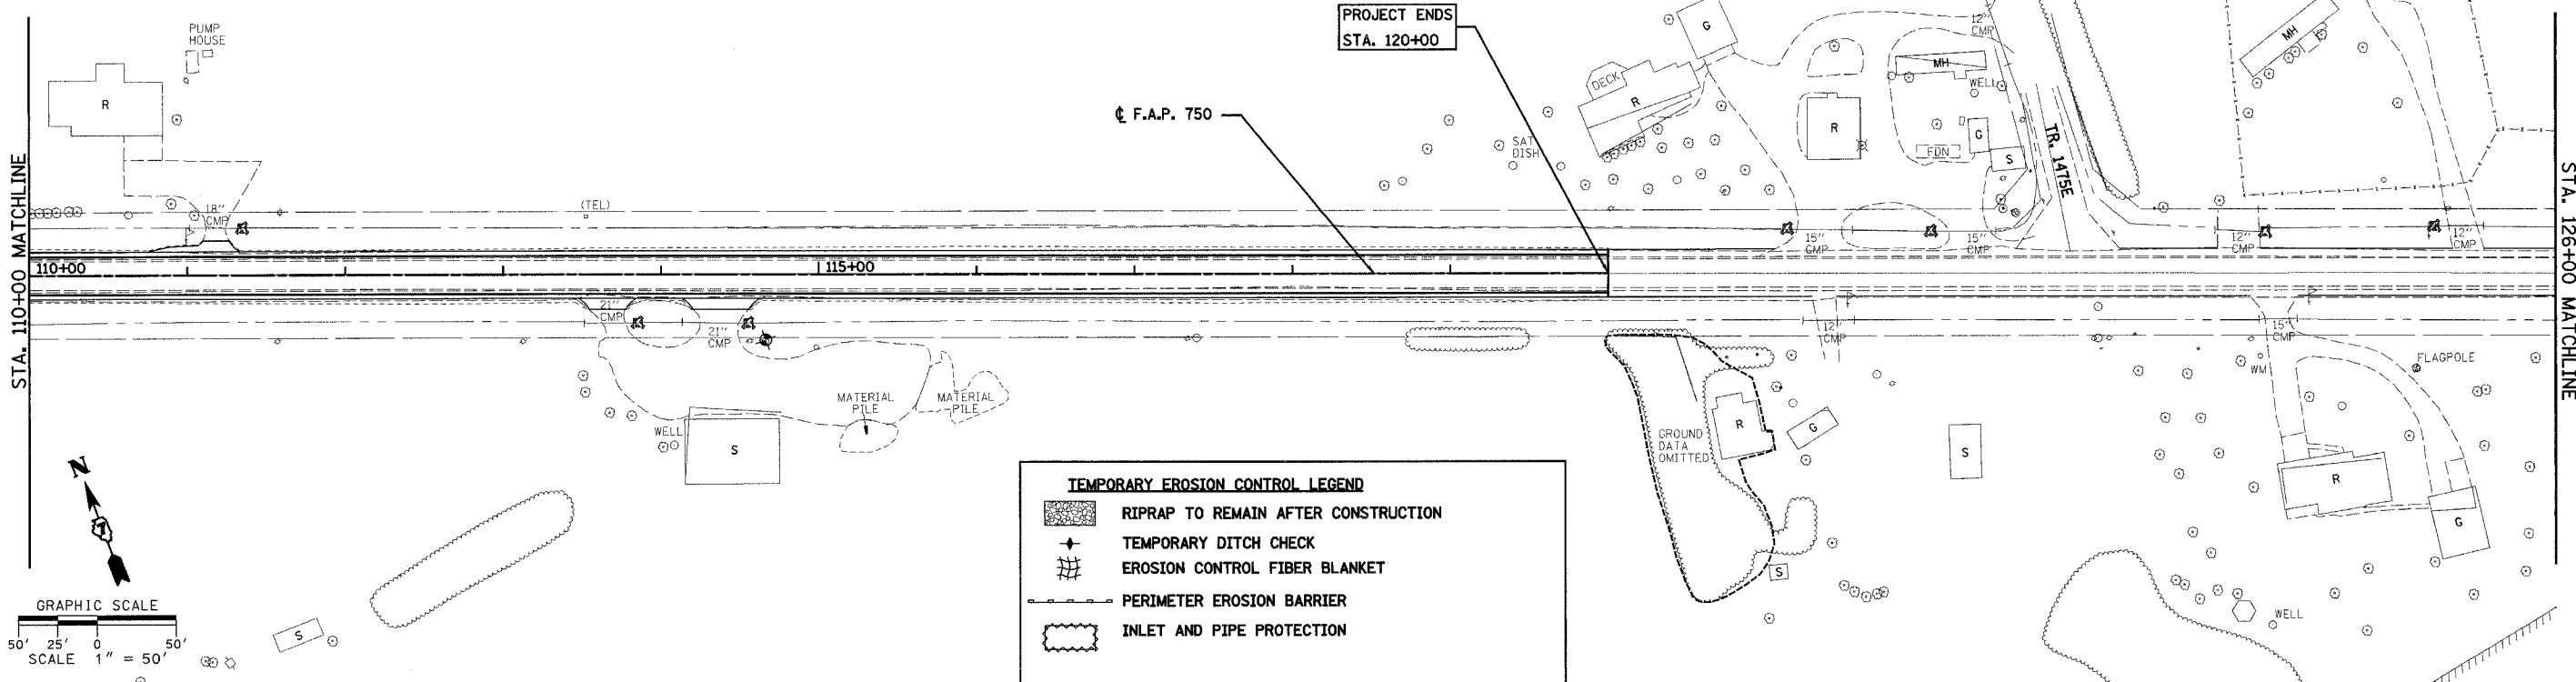

TEMPORARY EROSION CONTROL LEGEND	
	RIPRAP TO REMAIN AFTER CONSTRUCTION
	TEMPORARY DITCH CHECK
	EROSION CONTROL FIBER BLANKET
	PERIMETER EROSION BARRIER
	INLET AND PIPE PROTECTION

PLAN	DATE
NO.	
BY	
DATE	
NO.	
BY	
DATE	
NO.	

REVISIONS	
NAME	DATE

ILLINOIS DEPARTMENT OF TRANSPORTATION
EROSION CONTROL PLAN
SHEET 5 OF 5
F.A.P. 750 (IL. RTE. 185)
SECTION 112 - FAYETTE CO.

SCALE: 1"=50'
DATE September 23, 2005
DRAWN BY CRO
CHECKED BY RCY

I:\2003\030045\0002\civil\phase 1\4g\dgn\pl.erc750.05.dgn 9/21/2005 12:05 PM