
 


FAP ROUTE	SECTION	COUNTY	TOTAL SHEETS	SHEET NO.
805	147BR	ST. CLAIR	52	14
STA.		TO STA.		
EXISTING CONDITIONS:				

CONTRACT NO. 76393

PLAN	DATE
BY	
CHECKED	
APPROVED	
NO.	

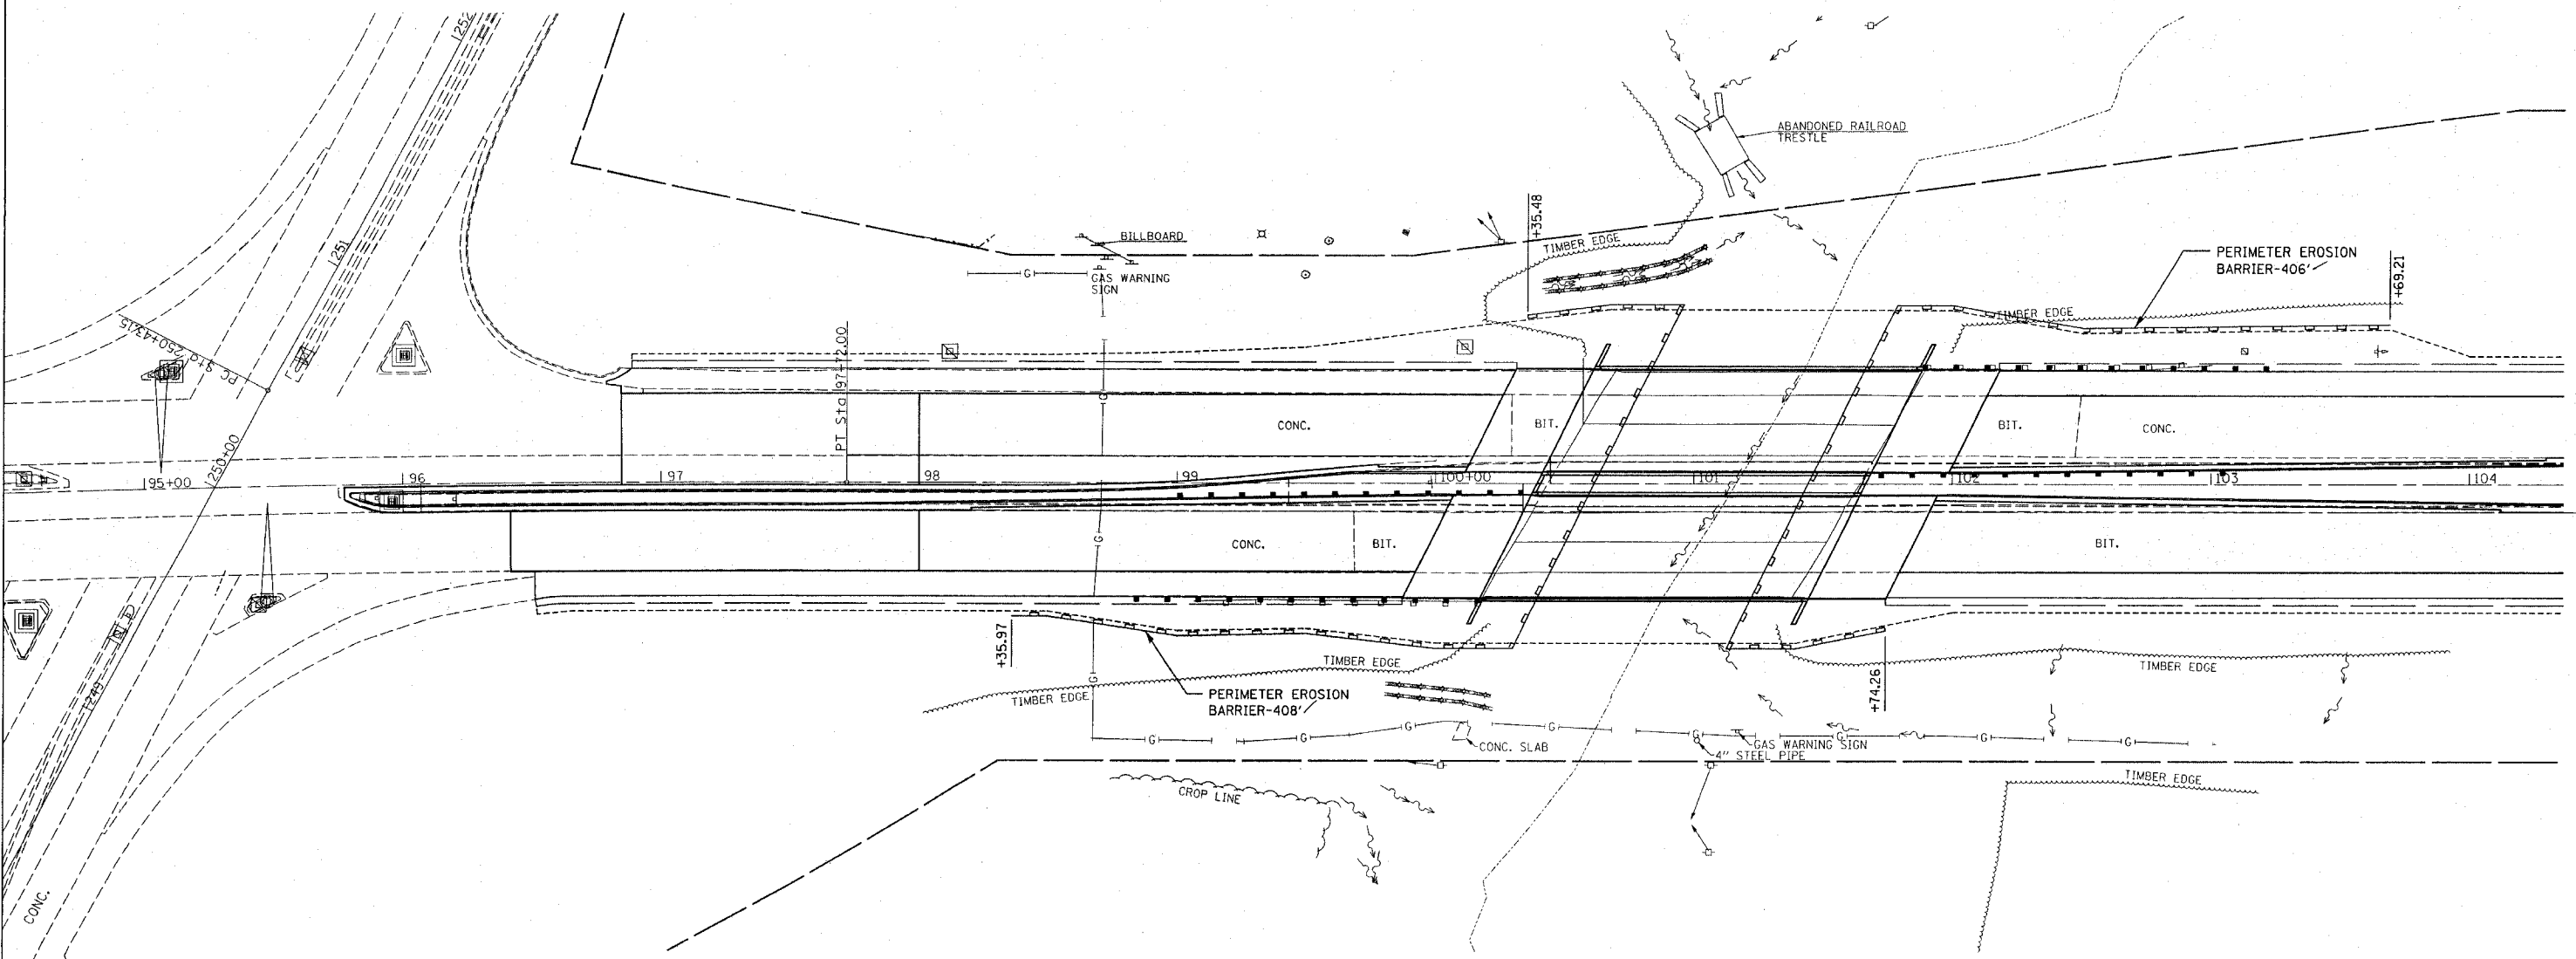

ILLINOIS DEPARTMENT OF TRANSPORTATION
EROSION CONTROL PLAN

FAP ROUTE 805
 SECTION 147BR
 ST. CLAIR COUNTY

REVISIONS	
NAME	DATE

DRAWN BY:

PLOT DATE: *DATE-TIME*

UNDESIGNED
 *REF.
 *REF.