


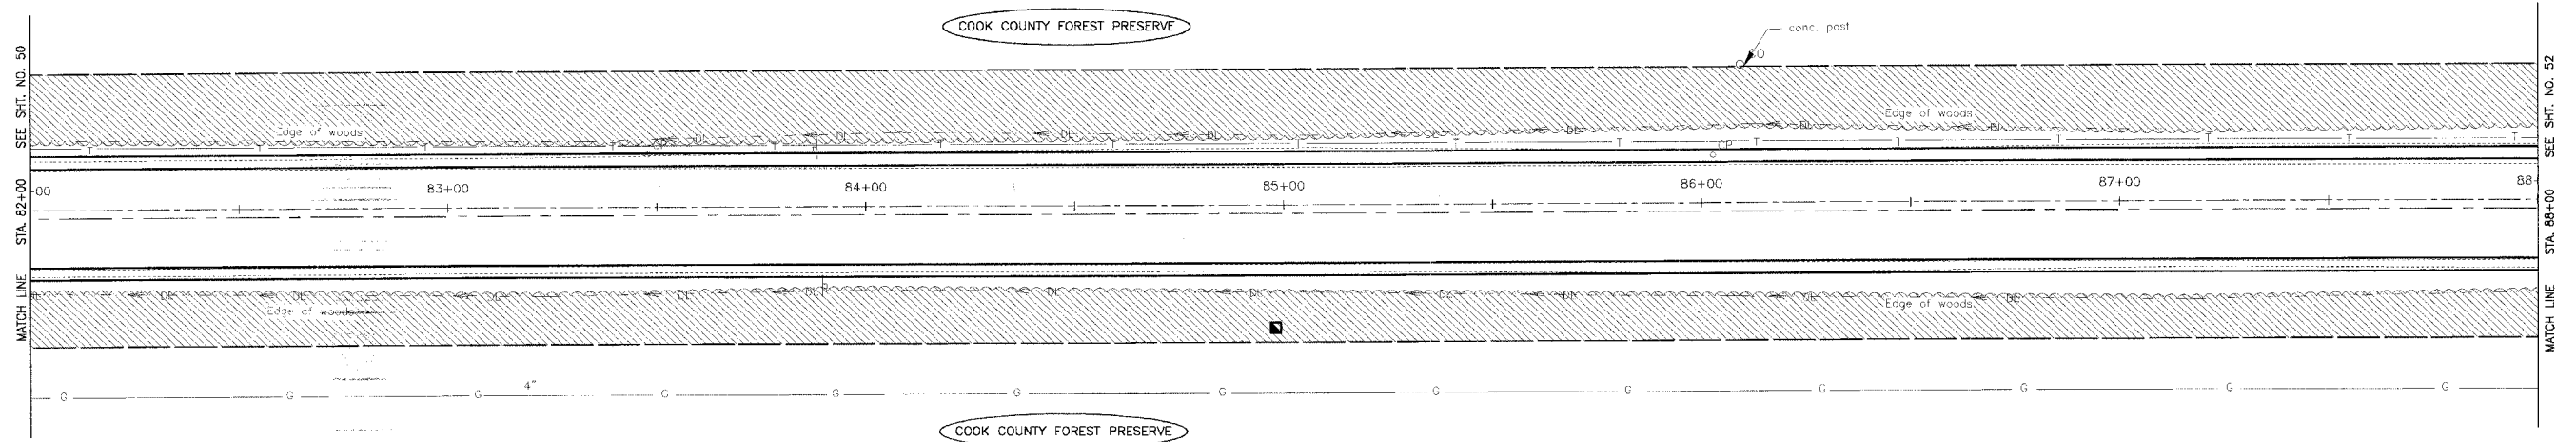


SCALE: 1" = 20'

F.A.U. ROUTE NO.	SECTION	COUNTY	TOTAL SHEETS	SHEET NO.
2774	99-00073-00-WR	COOK	116	51
STA.	TO STA.			
FED. ROAD DIST. NO. 1	ILLINOIS		FED AID PROJECT	
CONTRACT NO. 83727			CMM-7003 (750)	



NOTE:
1. SEE SHEET NO. 33 FOR GEOMETRICS INFORMATION.

OAK PARK AVENUE

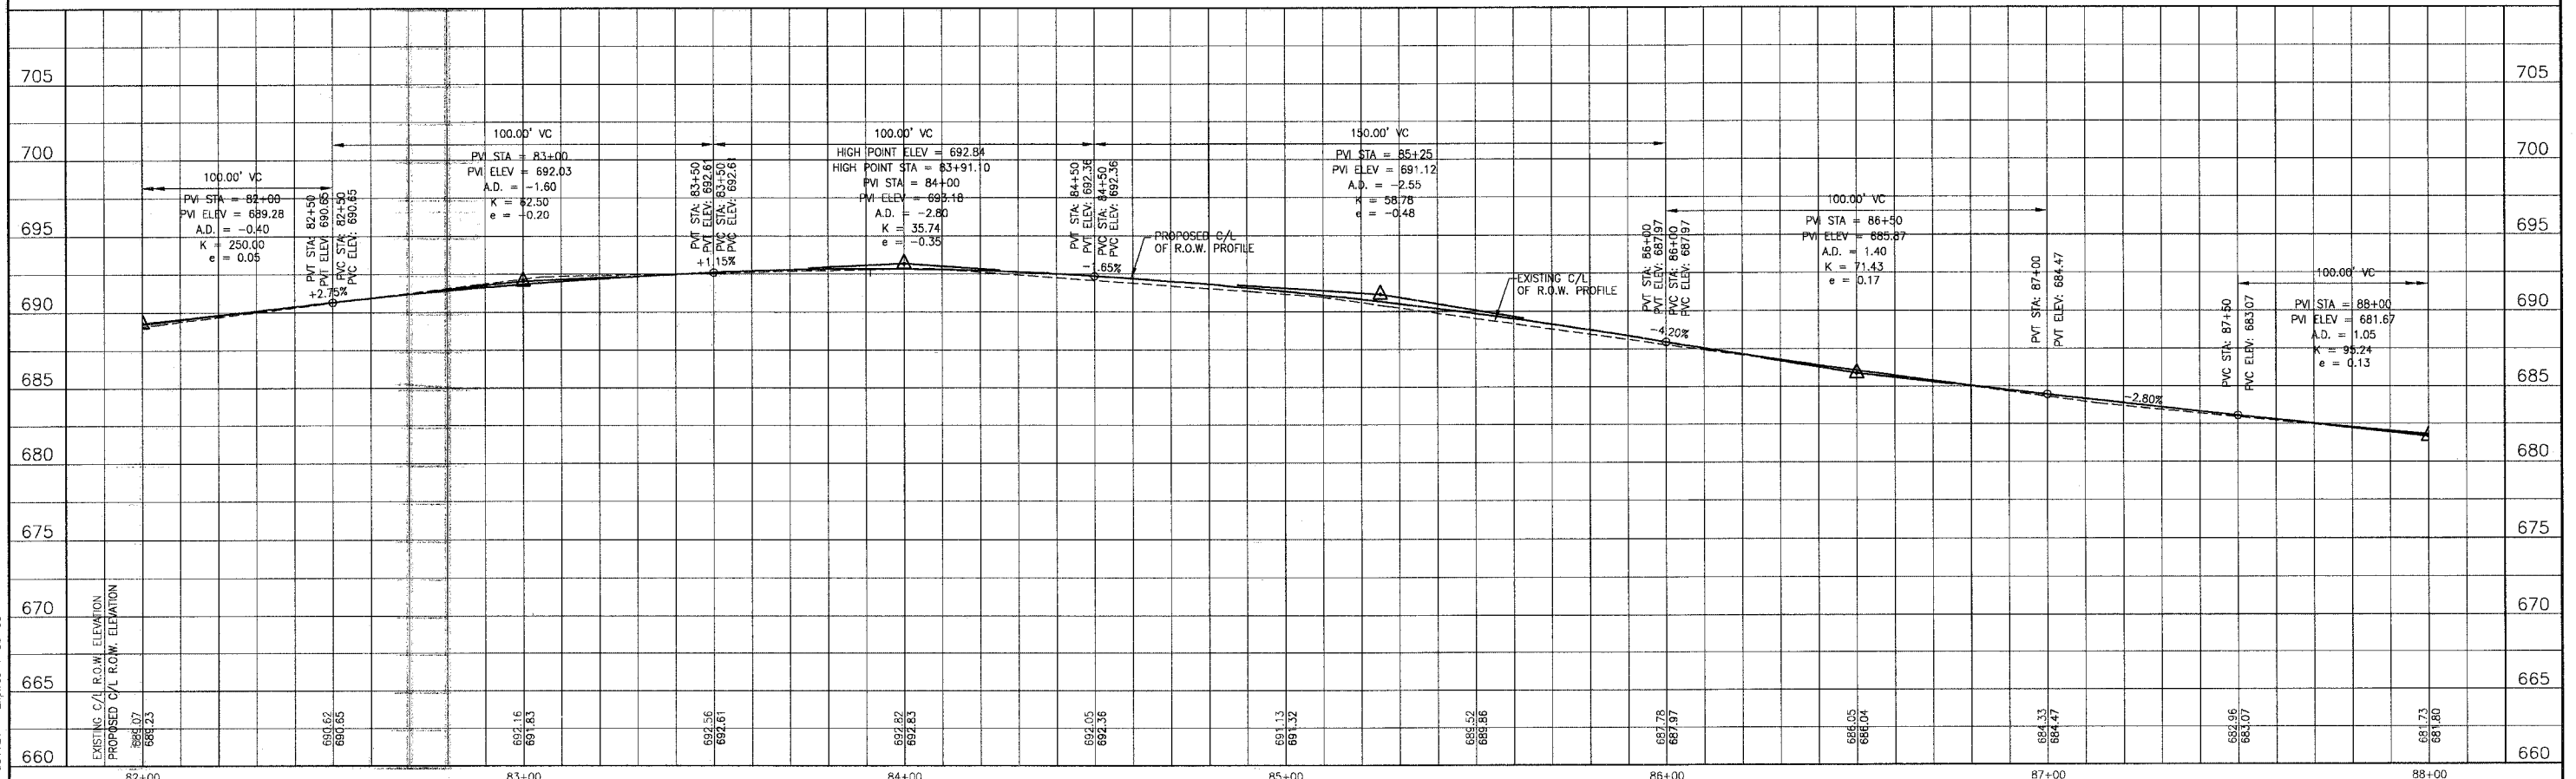

C:\Land Projects\2004\MOKENA-DWGS\OAK\1\020146\DWGS\20146-0PRK-3PRF.dwg
 Plotted: 4-28-06 @ 10:04pm By: 231ukb
 Copyright © 2004, By Baxter & Woodman, Inc.
 State of Illinois - Professional Design Firm
 License No. - 184-001121 - Expires 4-30-05

CONSULTANTS	REV. NO.	DATE	DESCRIPTION
	1	4-28-06	PER IDOT AND COOK COUNTY COMMENTS

* REFER TO EQUIPMENT MANUFACTURER'S SHOP DRAWINGS

BAXTER & WOODMAN
 Consulting Engineers

Baxter & Woodman
 Crystal Lake, Illinois 815.459.1260
 Burlington, Wisconsin 262.763.7834
 Mokena, Illinois 708.478.2099
 DuQuoin, Illinois 618.757.3111
 Graylake, Illinois 815.225.5058
 Rockford, Illinois 815.489.1551
 Plainfield, Illinois 815.609.7425

CITY OF OAK FOREST, ILLINOIS
OAK PARK AVENUE PROJECT

OAK PARK AVENUE
STA. 82+00 TO STA. 88+00
DRAINAGE AND UTILITY PLAN

DESIGNED BY	NJP	SCALE	VERT: 1"=5'
DRAWN BY	UKB	HORIZ: 1"=20'	
CHECKED BY	NJP	PROJECT NO.	020146
DATE	1-20-05	SHEET NO.	51 OF 116