


NO.	DESCRIPTION

SMS ENGINEERS
 Sheppard, Morgan & Schwaab, Inc.
 CONSULTING ENGINEERS AND LAND SURVEYORS
 215 Market Street, P.O. Box E, Alton, IL 62002 • 618/462-9755 • Email: mail@smsengineers.com
 10 Central Industrial Drive, Granite City, IL 62040 • 618/877-9700 • E-mail: mail@smsengineers.com

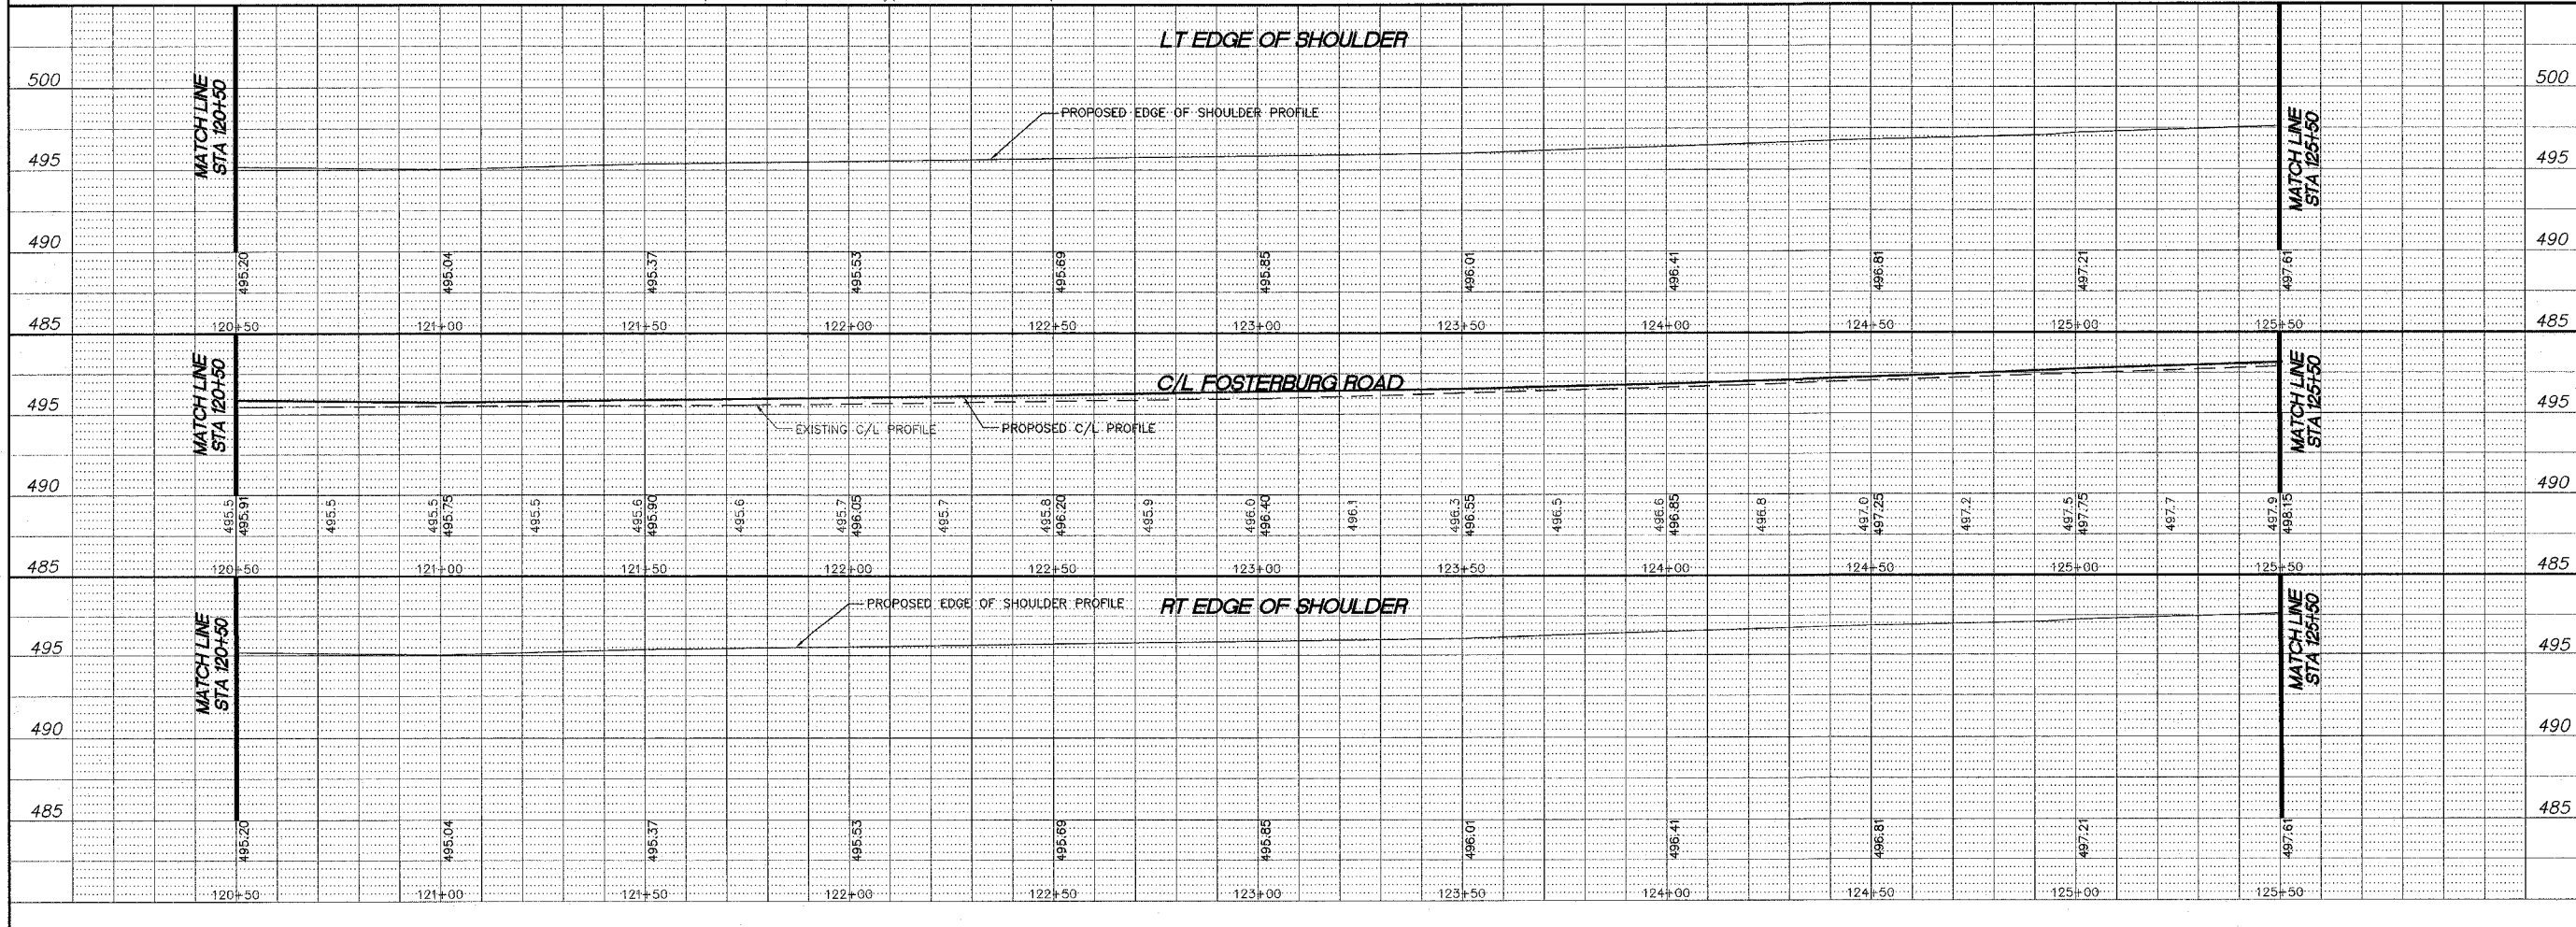

FOSTERBURG ROAD IMPROVEMENTS-PHASE 1
 ALTON, ILLINOIS
 FAU ROUTE 9002
 ALTON SECTION 03-00218-00-WF
 PLAN AND PROFILE

REF. BK.	PG.
JOB NO.	205889
DSN. BY:	CLA
OWN. BY:	CDP
CHK. BY:	JHH
DATE:	JANUARY, 2006
SCALE:	HORIZ. 1"=20' VERT. 1"=5'
SHEET	11 OF 38

C:\ge-land\projects\Alton Fosterburg Road (205889) (all drawings) B-fostrppp.dwg, 3/31/2006 10:23:53 AM, sgmatt, 1/20