


NO.	DESCRIPTION

SMS ENGINEERS
 Sheppard, Morgan & Schwab, Inc.
 CONSULTING ENGINEERS AND LAND SURVEYORS
 215 Market Street, P.O. Box E, Alton, IL 62002-8184/62-9756 E-mail: mail@smsengineers.com
 10 Central Industrial Drive, Granite City, IL 62040-6188/617-3700 E-mail: mail@smsengineers.com

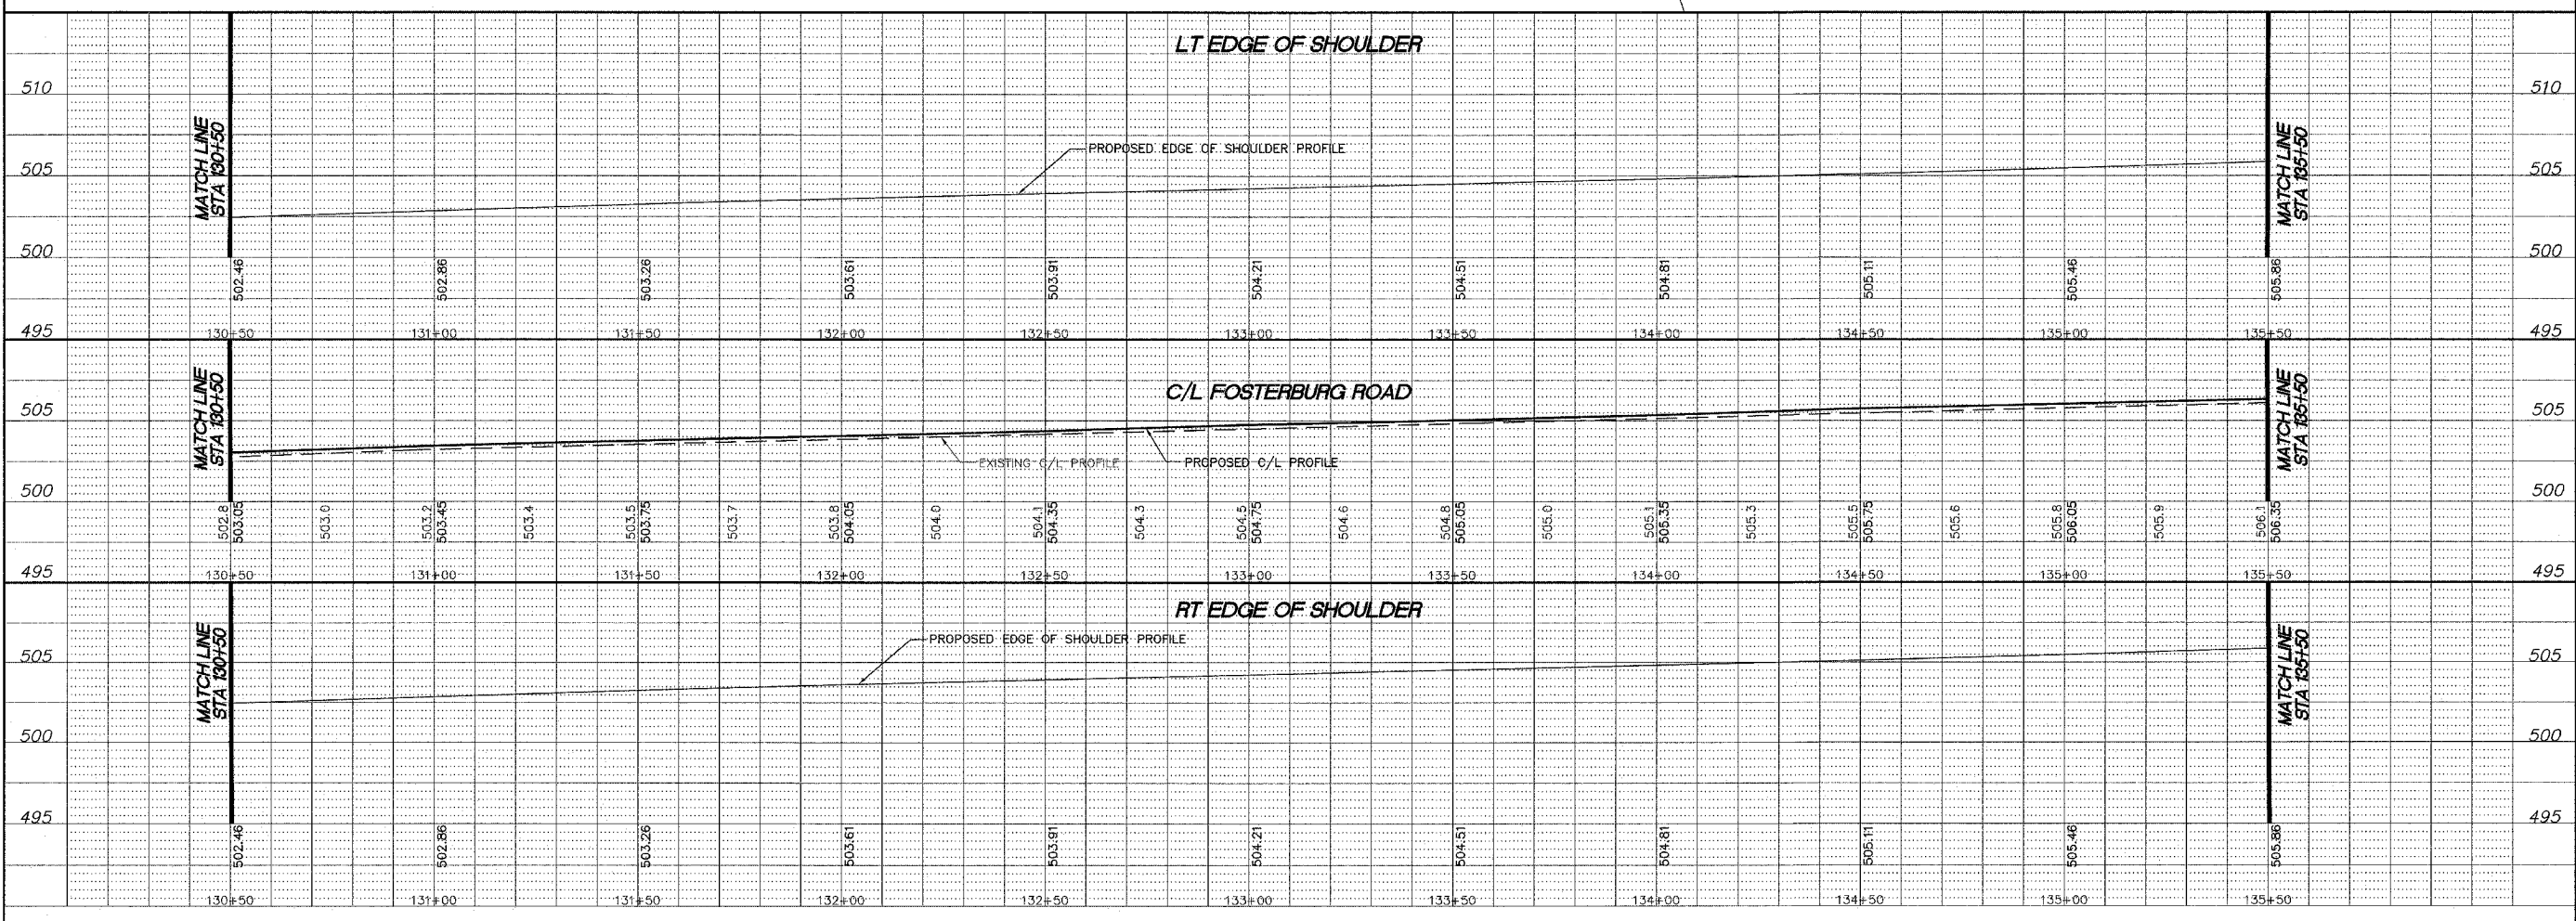

FOSTERBURG ROAD IMPROVEMENTS-PHASE 1
 ALTON, ILLINOIS
 FAU ROUTE 9002
 ALTON SECTION 03-00218-00-WF
 PLAN AND PROFILE

REF. BK.	PG.
JOB NO.	205889
DSN. BY:	CLA
DWN. BY:	CDP
CHK. BY:	JH
DATE:	JANUARY, 2006
SCALE:	HORIZ. 1"=20' VERT. 1"=5'
SHEET	13 OF 38

C:\p\land projects\alton_fosterburg_road\205889.dwg at 10/19/06 8:55:04 AM cmmk, 120