
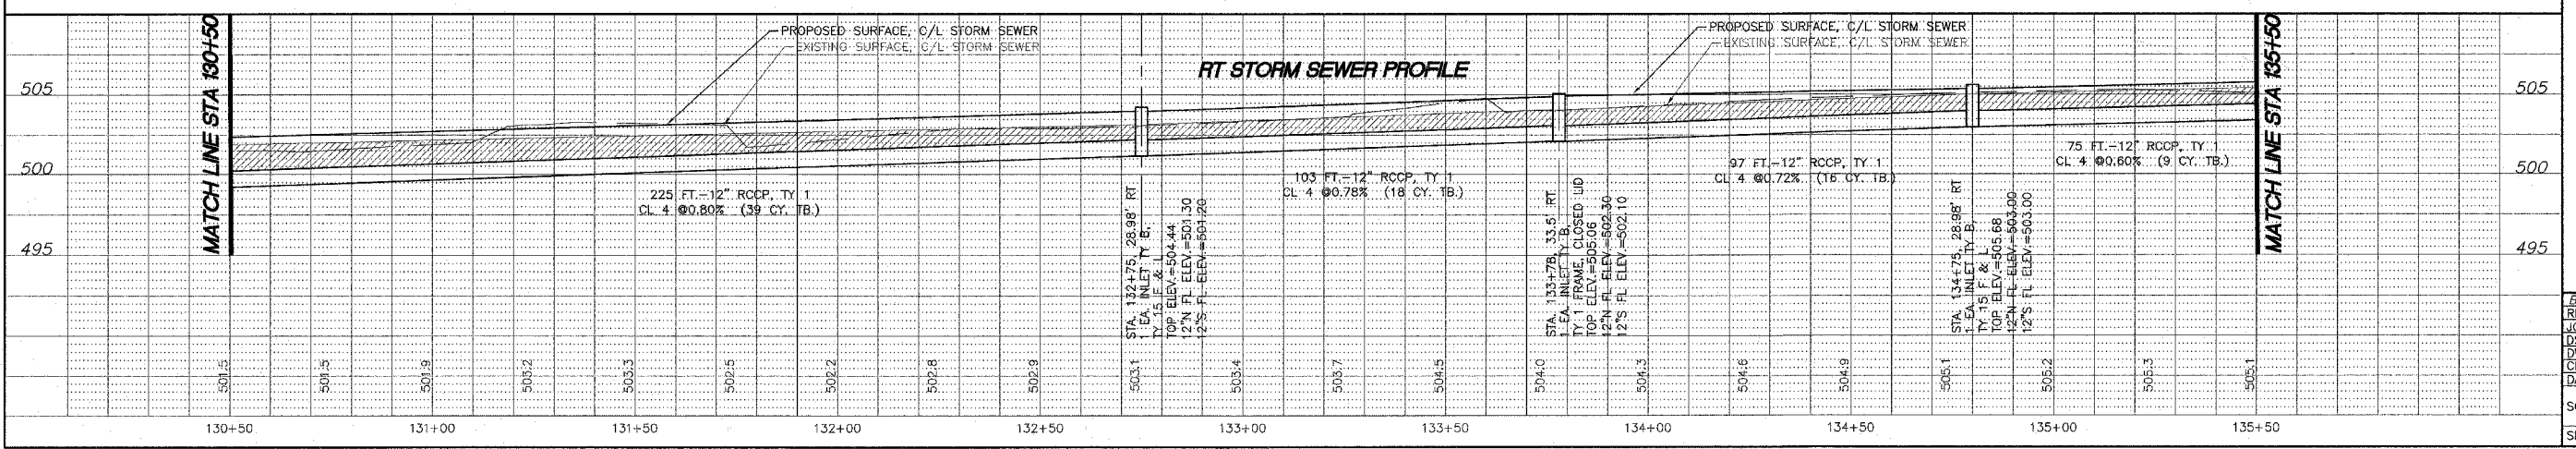


REVISIONS

SMS Sheppard, Morgan & Schwaab, Inc.
 CONSULTING ENGINEERS AND LAND SURVEYORS
 315 Market Street, P.O. Box E, Alton, IL 62002-6184/62-3755; E-mail: mail@smsengineers.com
 10 Central Industrial Drive, Granite City, IL 62040-6188/67-3700; E-mail: mail@smsengineers.com

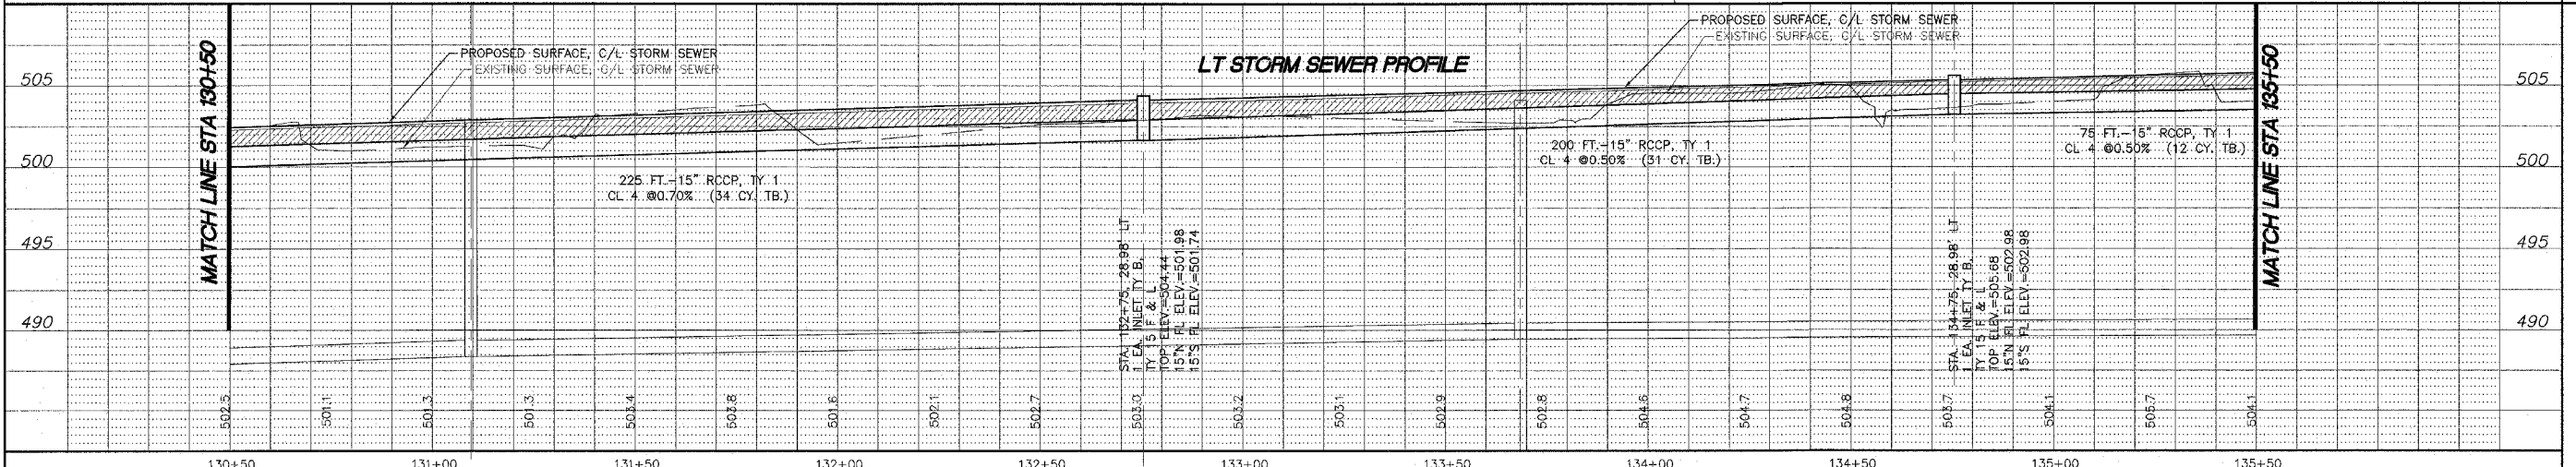

FOSTERBURG ROAD IMPROVEMENTS-PHASE 1
 ALTON, ILLINOIS
 FAU ROUTE 9002
 ALTON SECTION 03-00218-00-WR
 PLAN AND PROFILE - STORM SEWER

R-FOSTERBURG STORM DWS

REF. BK.	PG.
JOB NO.	205889
DSN. BY:	CLA
DWN. BY:	CDP
CHK. BY:	JFH
DATE:	JANUARY, 2006
SCALE:	HORIZ. 1"=20' VERT. 1"=5'
SHEET	20 OF 38

\\p-lane-proj\alton\Fosterburg Road (205889) at D:\g\B-Info\p\alton.dwg, 3/14/2006 9:24:02 AM, s\matt, 120