

DATE	BY

REVISIONS	DATE

PLAN	EXAMINED	DATE


NOTE BOOK	NO.	

DATE	BY

REVISIONS	DATE

PROFILE	EXAMINED	DATE

NOTE BOOK	NO.	

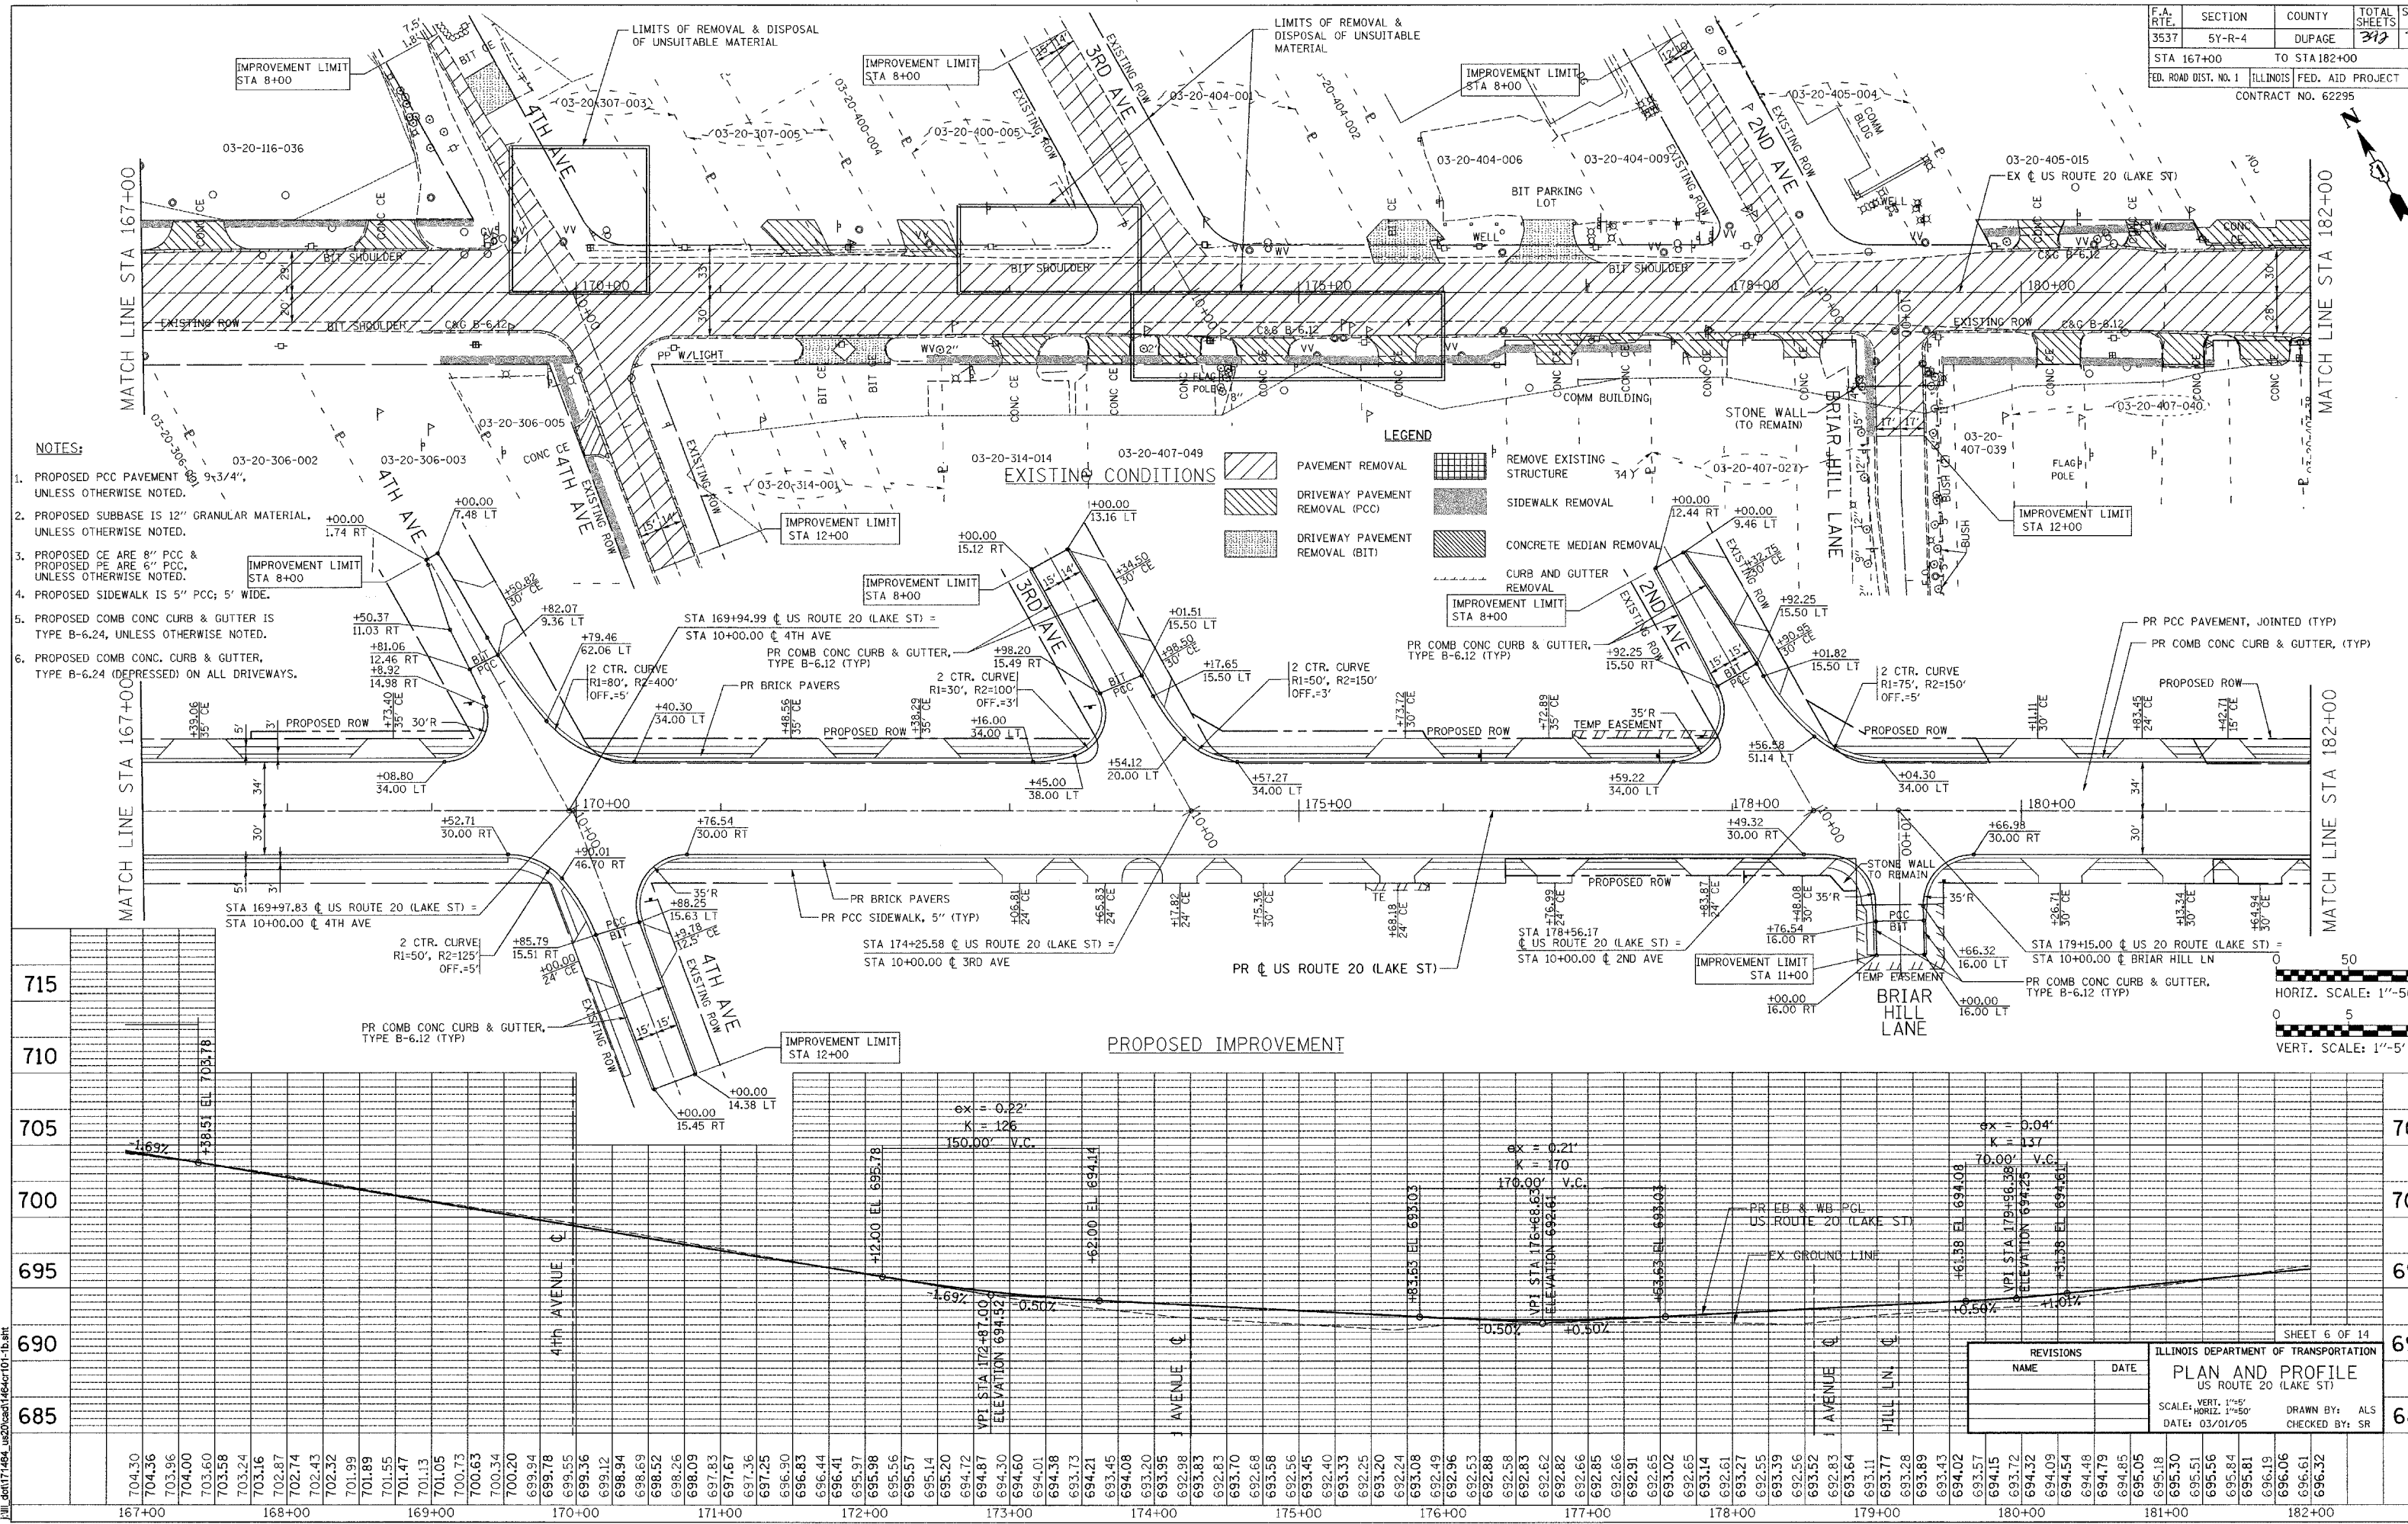

FILE: 171484_us02oad146oct01-1b.sht

50
 HORIZ. SCALE: 1"=50'
 0 5
 VERT. SCALE: 1"=5'

REVISIONS		ILLINOIS DEPARTMENT OF TRANSPORTATION	
NAME	DATE	PLAN AND PROFILE	
		US ROUTE 20 (LAKE ST)	
		SCALE: VERT. 1"=5' HORIZ. 1"=50'	
		DATE: 03/01/05	

SHEET 6 OF 14
 DRAWN BY: ALS
 CHECKED BY: SR