
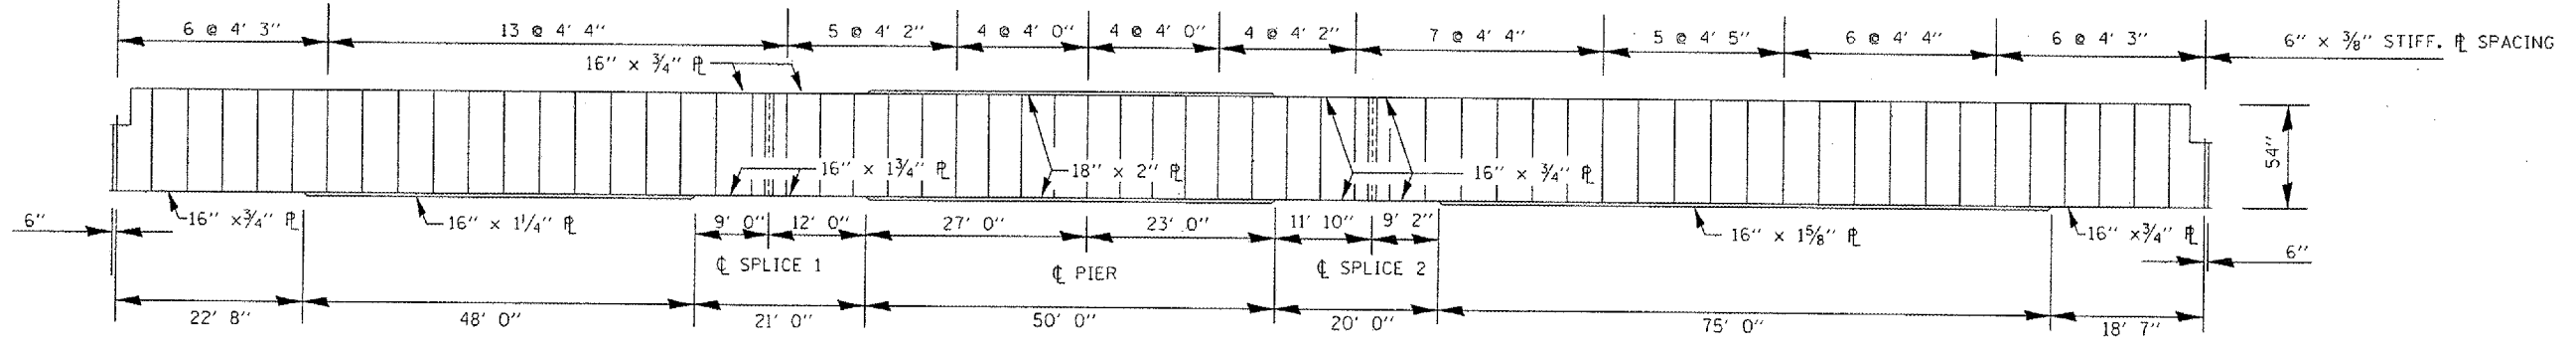


ROUTE VARIOUS	SECTION 2004-053BP	COUNTY COOK & WILL	TOTAL SHEETS 13	SHEET NUMBER 7
------------------	-----------------------	-----------------------	--------------------	-------------------

CONTRACT 62790

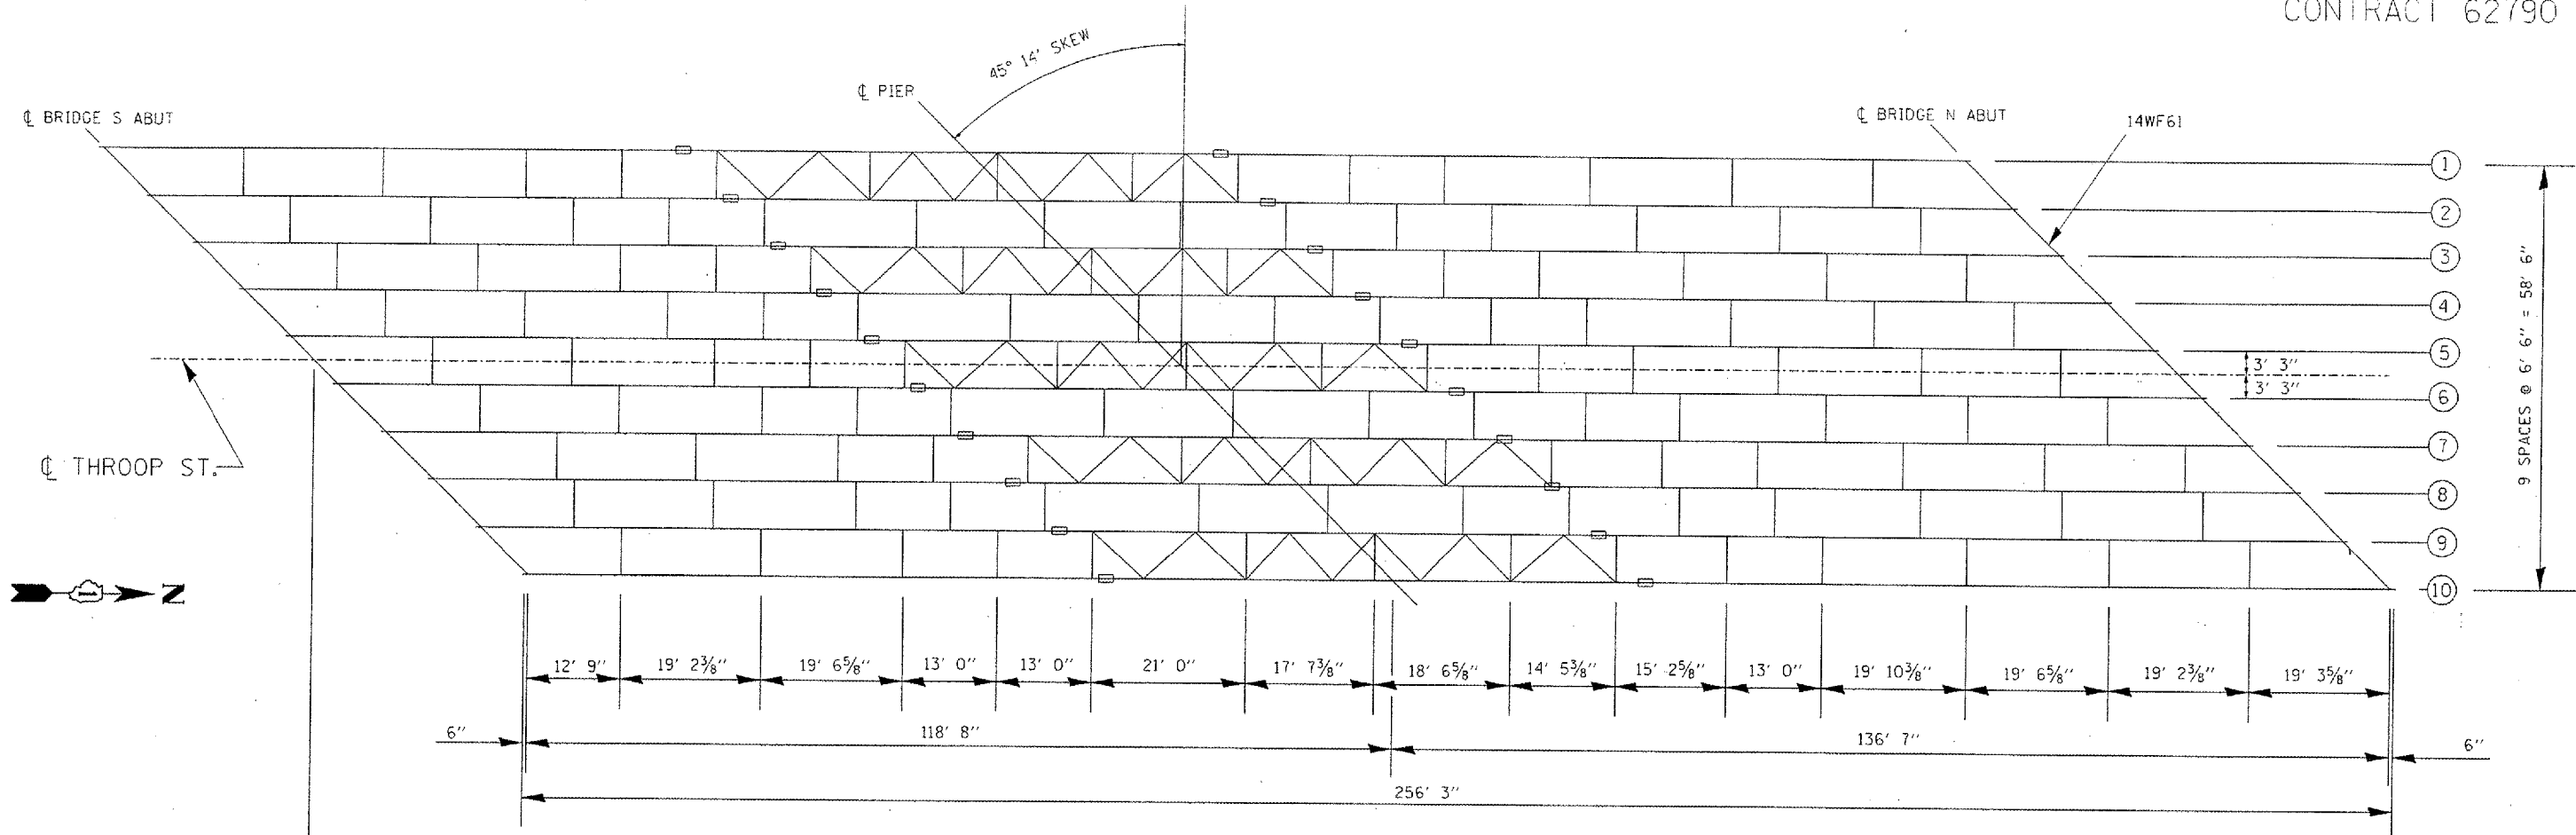

ILLINOIS DEPARTMENT OF
 TRANSPORTATION
 FRAMING PLAN - SN: 016-2032
 LOCATION 2
 THROOP STREET OVER I-57