


ROUTE VARIOUS	SECTION 2004-053BP	COUNTY COOK & WILL	TOTAL SHEETS 13	SHEET NUMBER 10
------------------	-----------------------	-----------------------	--------------------	--------------------

CONTRACT 62790

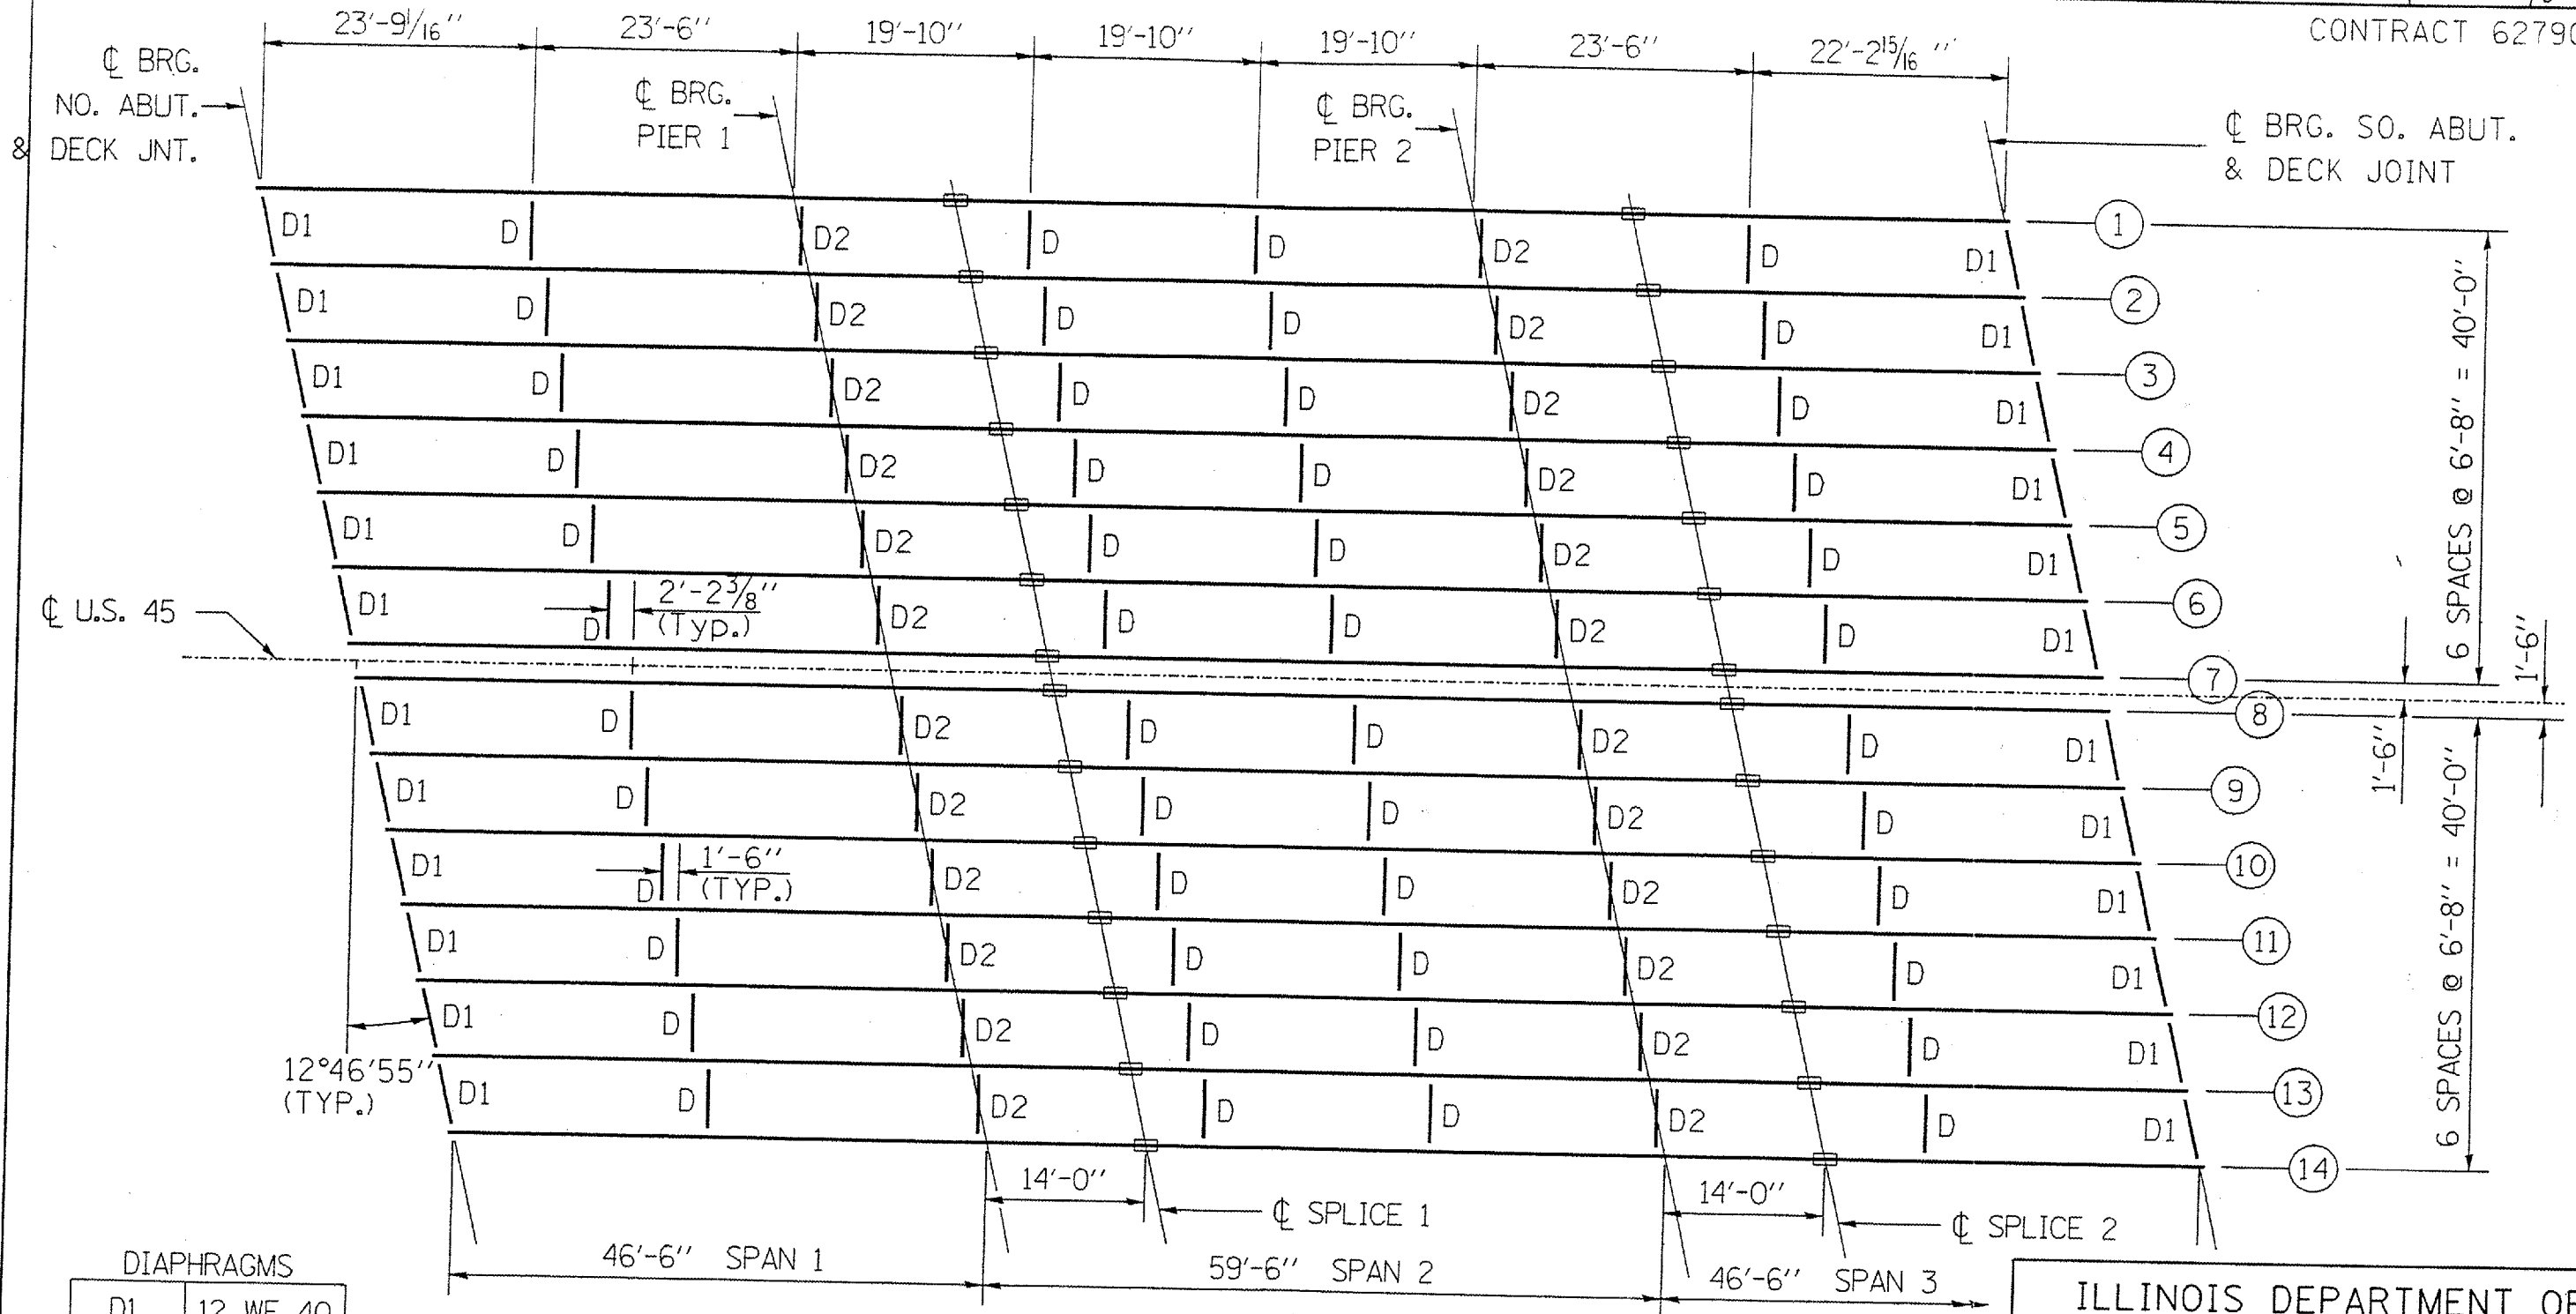

DIAPHRAGMS

D1	12 WF 40
D2	16 WF 36

ALL GIRDERS ARE 30 WF 124

ILLINOIS DEPARTMENT OF
TRANSPORTATION
FRAMING PLAN SN: 099-0116
LOCATION 4
U.S. 45 OVER
IAIS RAILROAD