




ROUTE VARIOUS	SECTION 2004-053BP	COUNTY COOK & WILL	TOTAL SHEETS 13	SHEET NUMBER 11
------------------	-----------------------	-----------------------	--------------------	--------------------

CONTRACT 62790

ALL GIRDERS ARE 33 WF 152

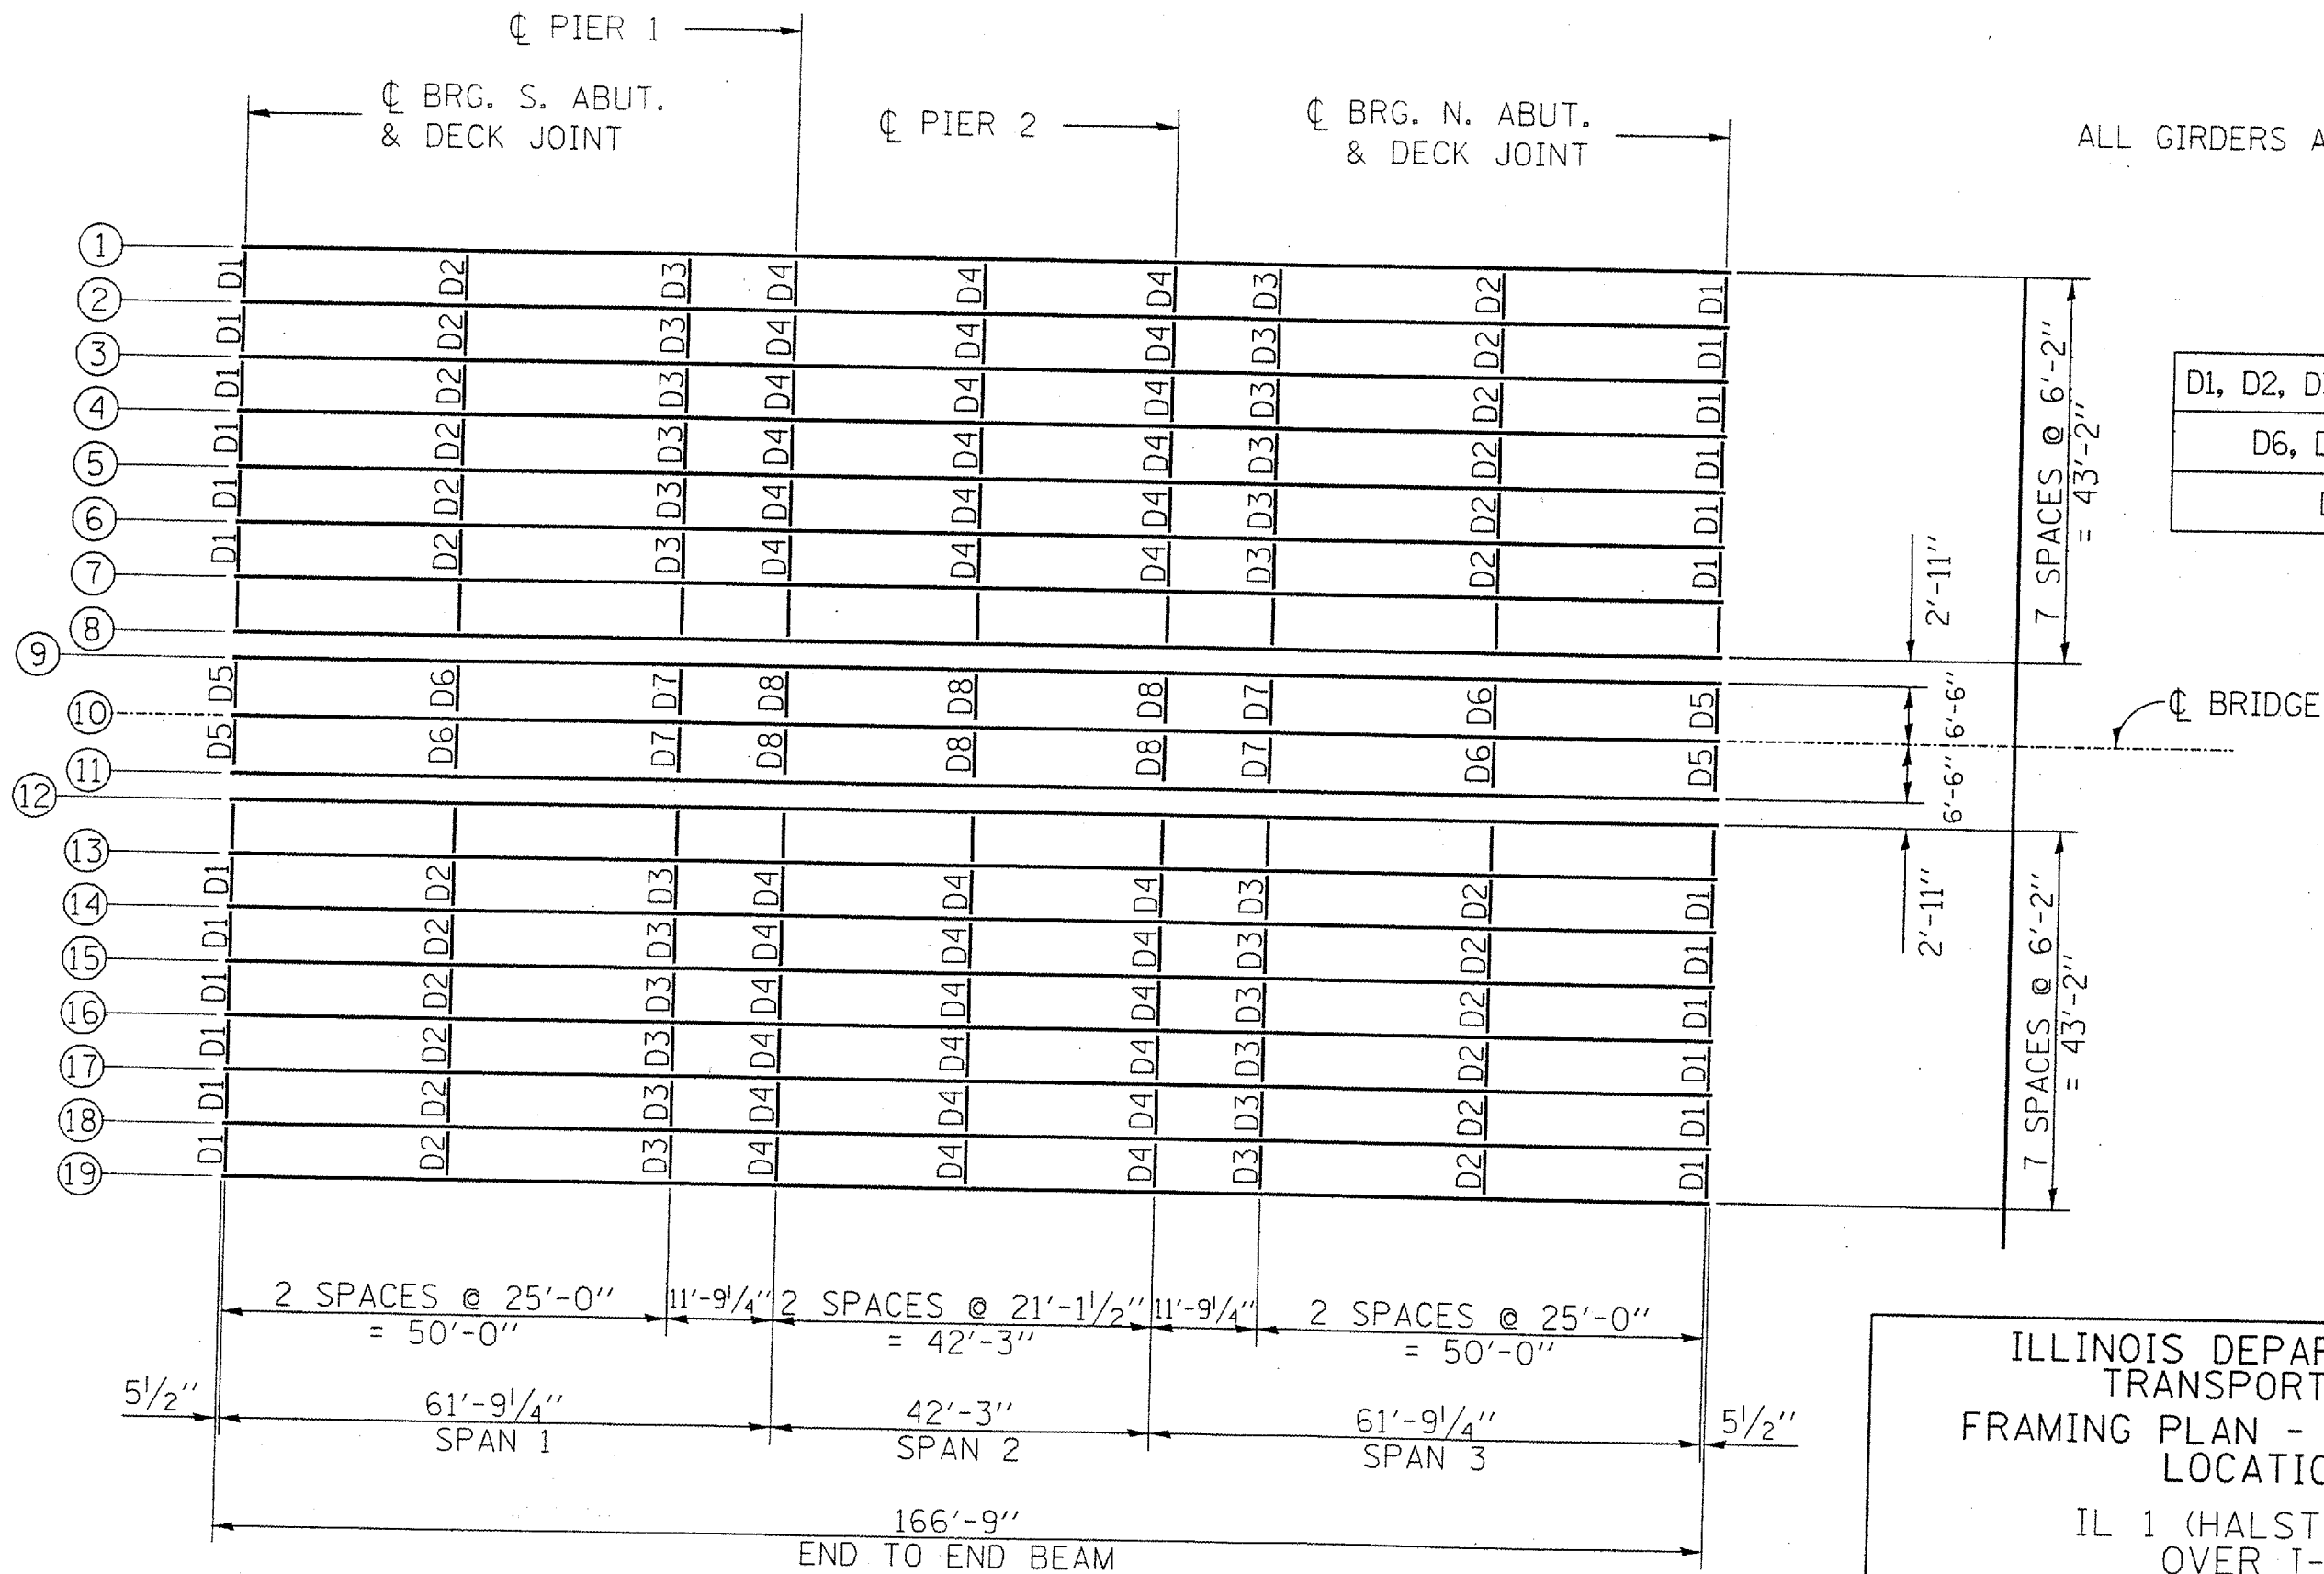

DIAPHRAGMS	
D1, D2, D3, D4 & D5	16 WF 36
D6, D7 & D8	16 WF 36
D9	18 WF 60

ILLINOIS DEPARTMENT OF
 TRANSPORTATION
 FRAMING PLAN - SN: 016-2036
 LOCATION 5
 IL 1 (HALSTED ST)
 OVER I-57