

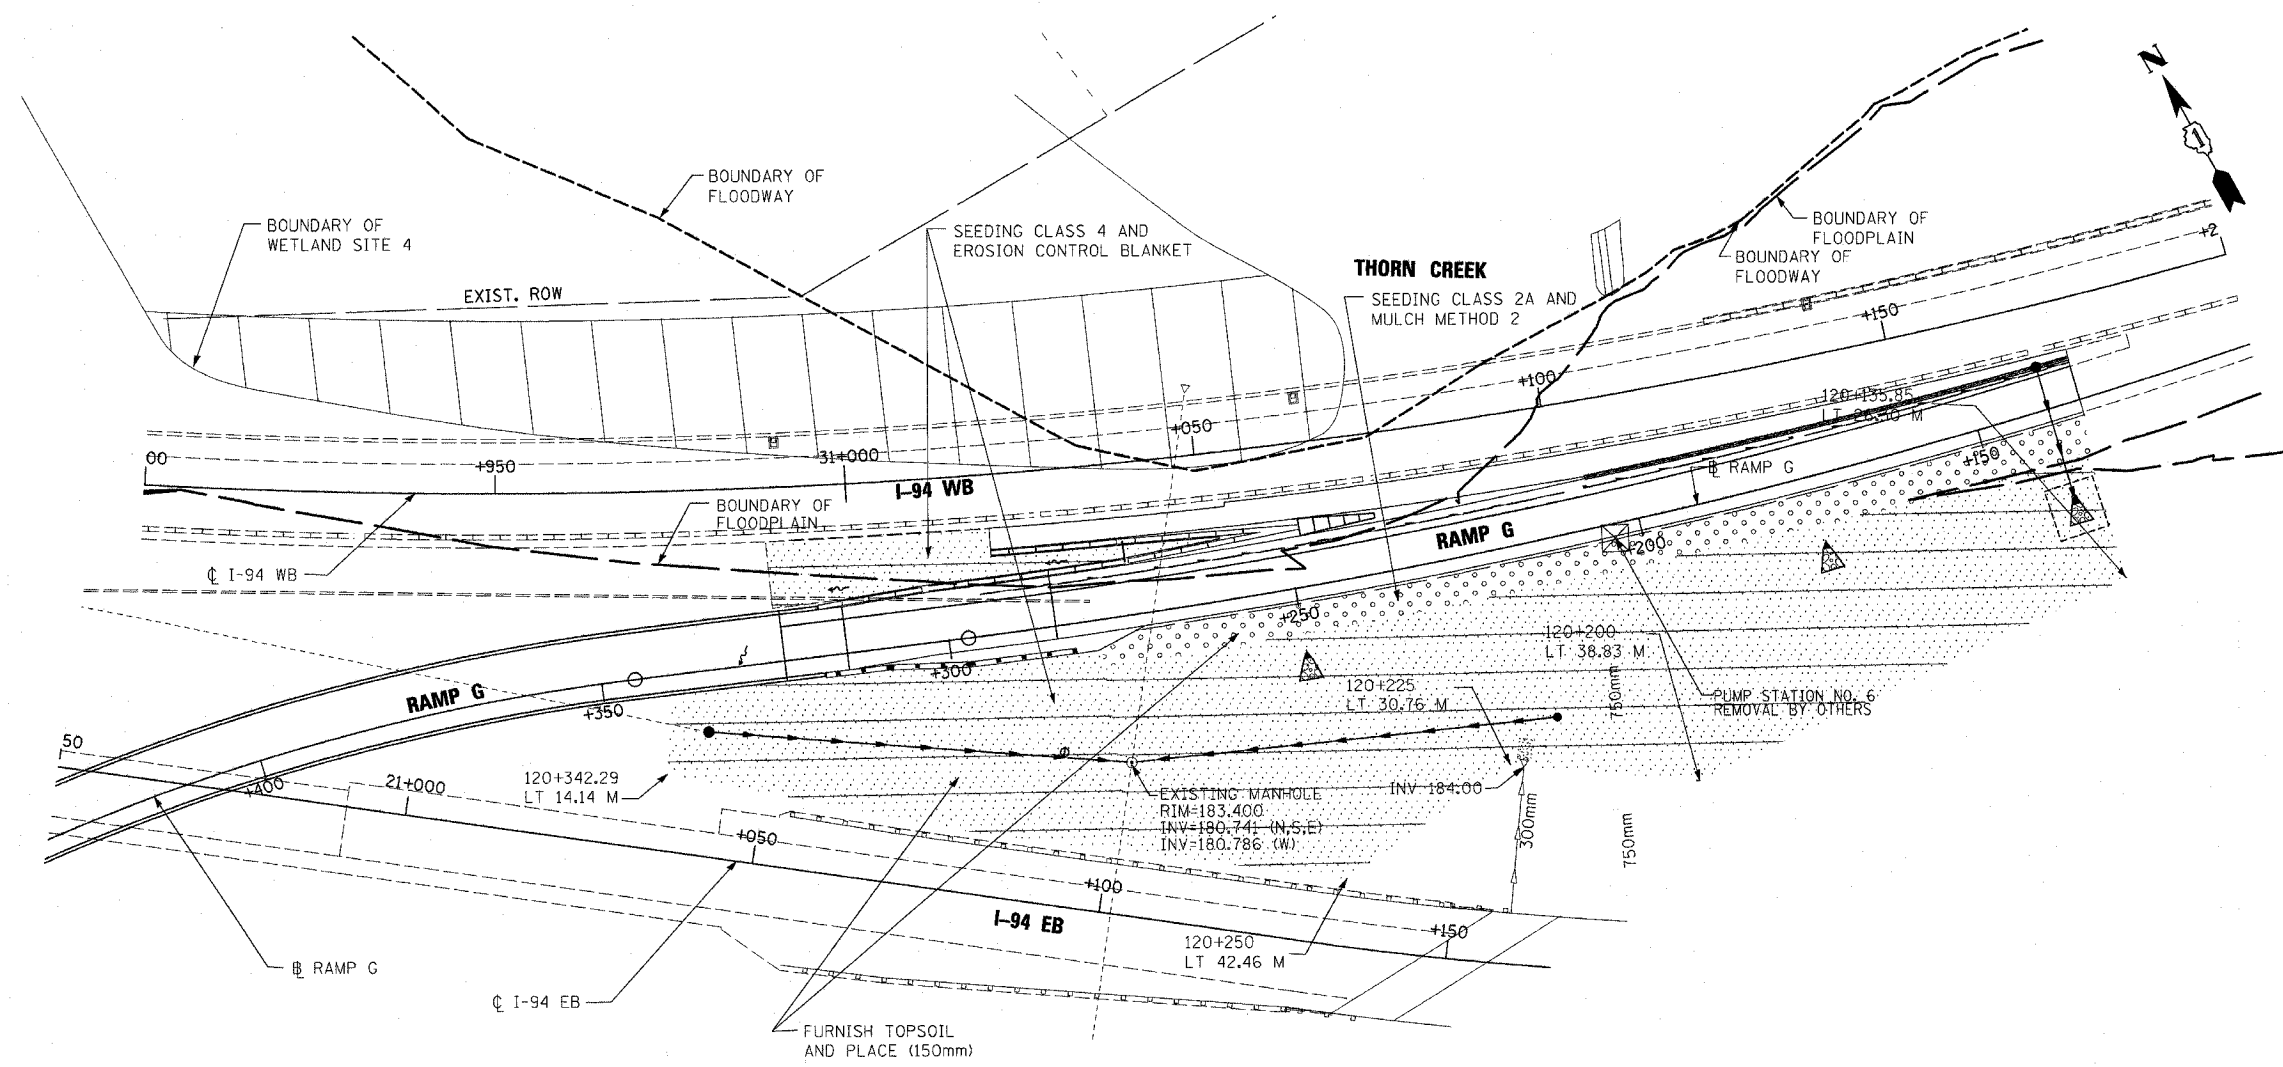


F.A.I. RTE.	SECTION	COUNTY	TOTAL SHEETS	SHEET NO.
80/94	0203.1B	COOK	200	43
STA. 30+875.00	TO STA. 31+175.00			
FED. ROAD DIST. NO. 1	ILLINOIS FED. AID PROJECT		CONTRACT #62854	

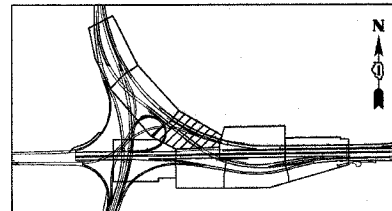


EC-8

 

REVISIONS	
NAME	DATE

ILLINOIS DEPARTMENT OF TRANSPORTATION
 F.A.I. ROUTE 80/94 (INTERSTATE 80/294)
 EROSION CONTROL PLAN
 FINAL CONDITION
 STA. 120+134.849 TO STA. 120+314.650
 SCALE: 1:500
 DATE: March 23, 2005
 DRAWN BY:BFH
 CHECKED BY:PAC

 

Contract: 281002003a.dgn 3/23/2005 2:53:37 PM