


SEEDING DETAIL


EROSION CONTROL DETAILS

F.A.P. RTE.	SECTION	COUNTY	TOTAL SHEETS	SHEET NO.
549	116RS-1	OGLE	593	187
STA.		TO STA.		
FED. ROAD DIST. NO.		ILLINOIS	FED. AID PROJECT	


CONTRACT NO. 64178

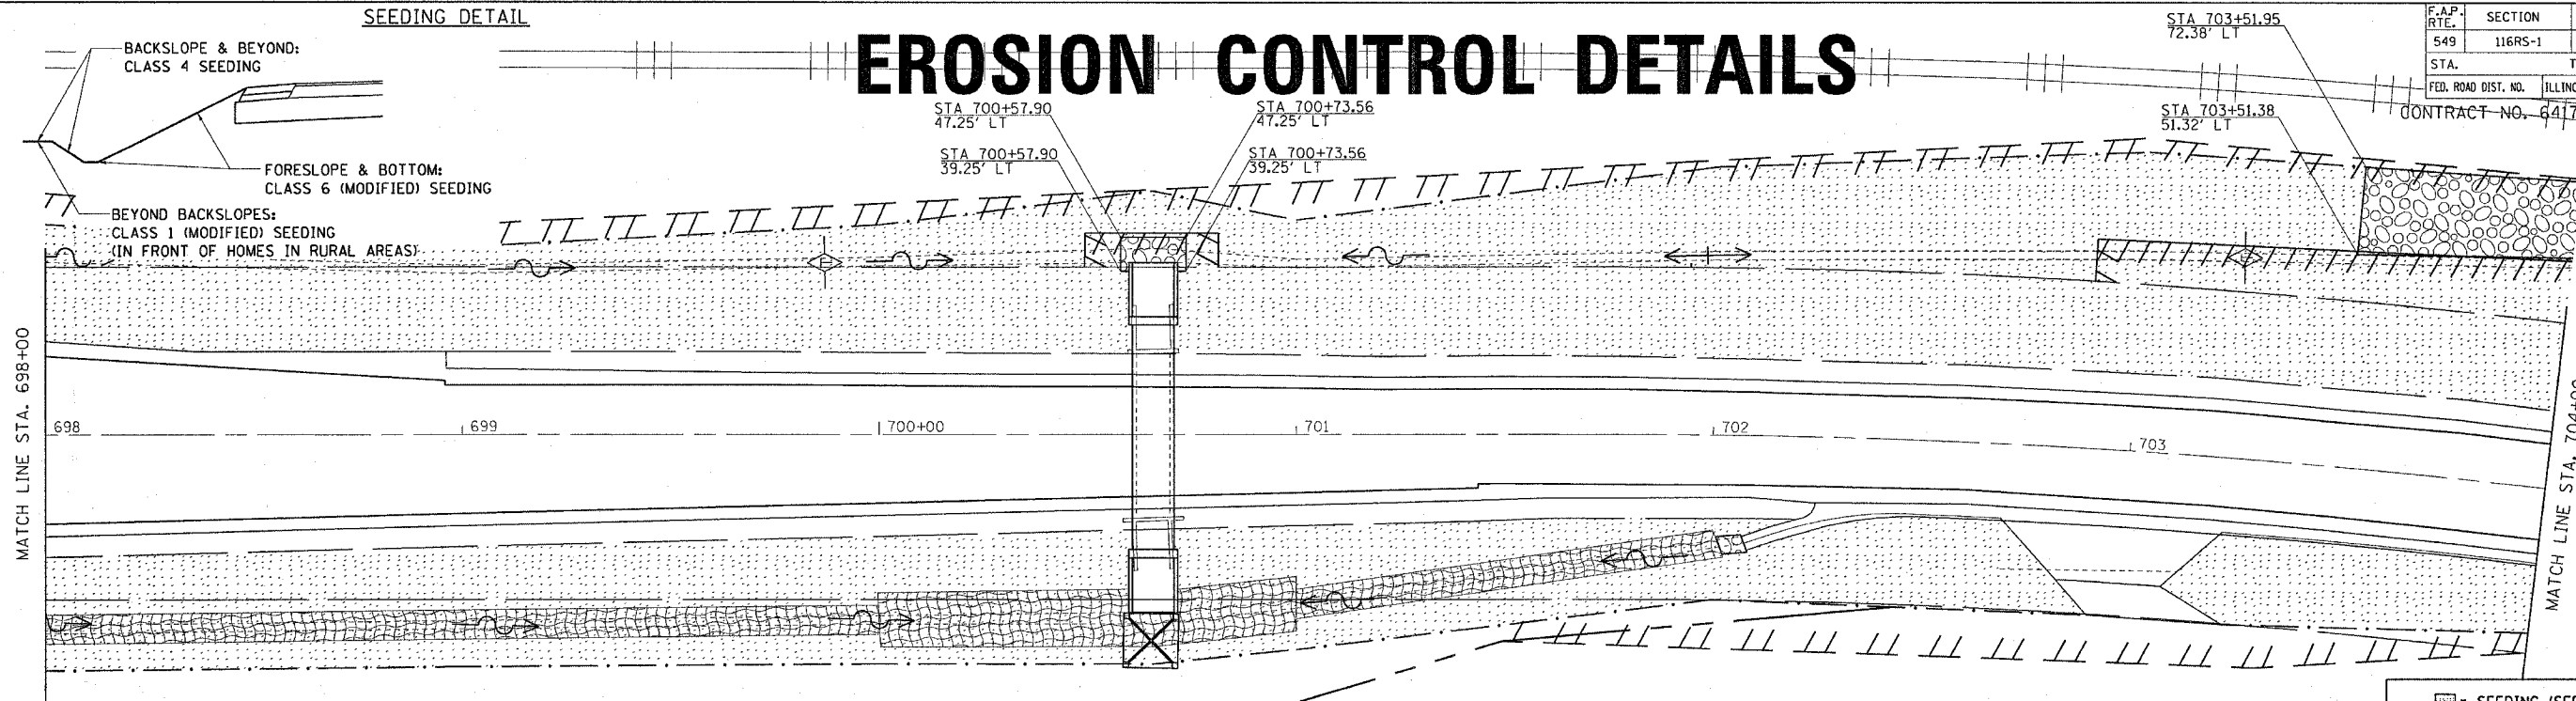

- ▨ = SEEDING (SEE DETAIL)
- ◇ = TEMPORARY DITCH CHECKS
- ▩ = EROSION CONTROL BLANKET
- = PERIMETER EROSION BARRIER
- ⊗ = INLET PIPE PROTECTION
- ⊠ = RIP RAP

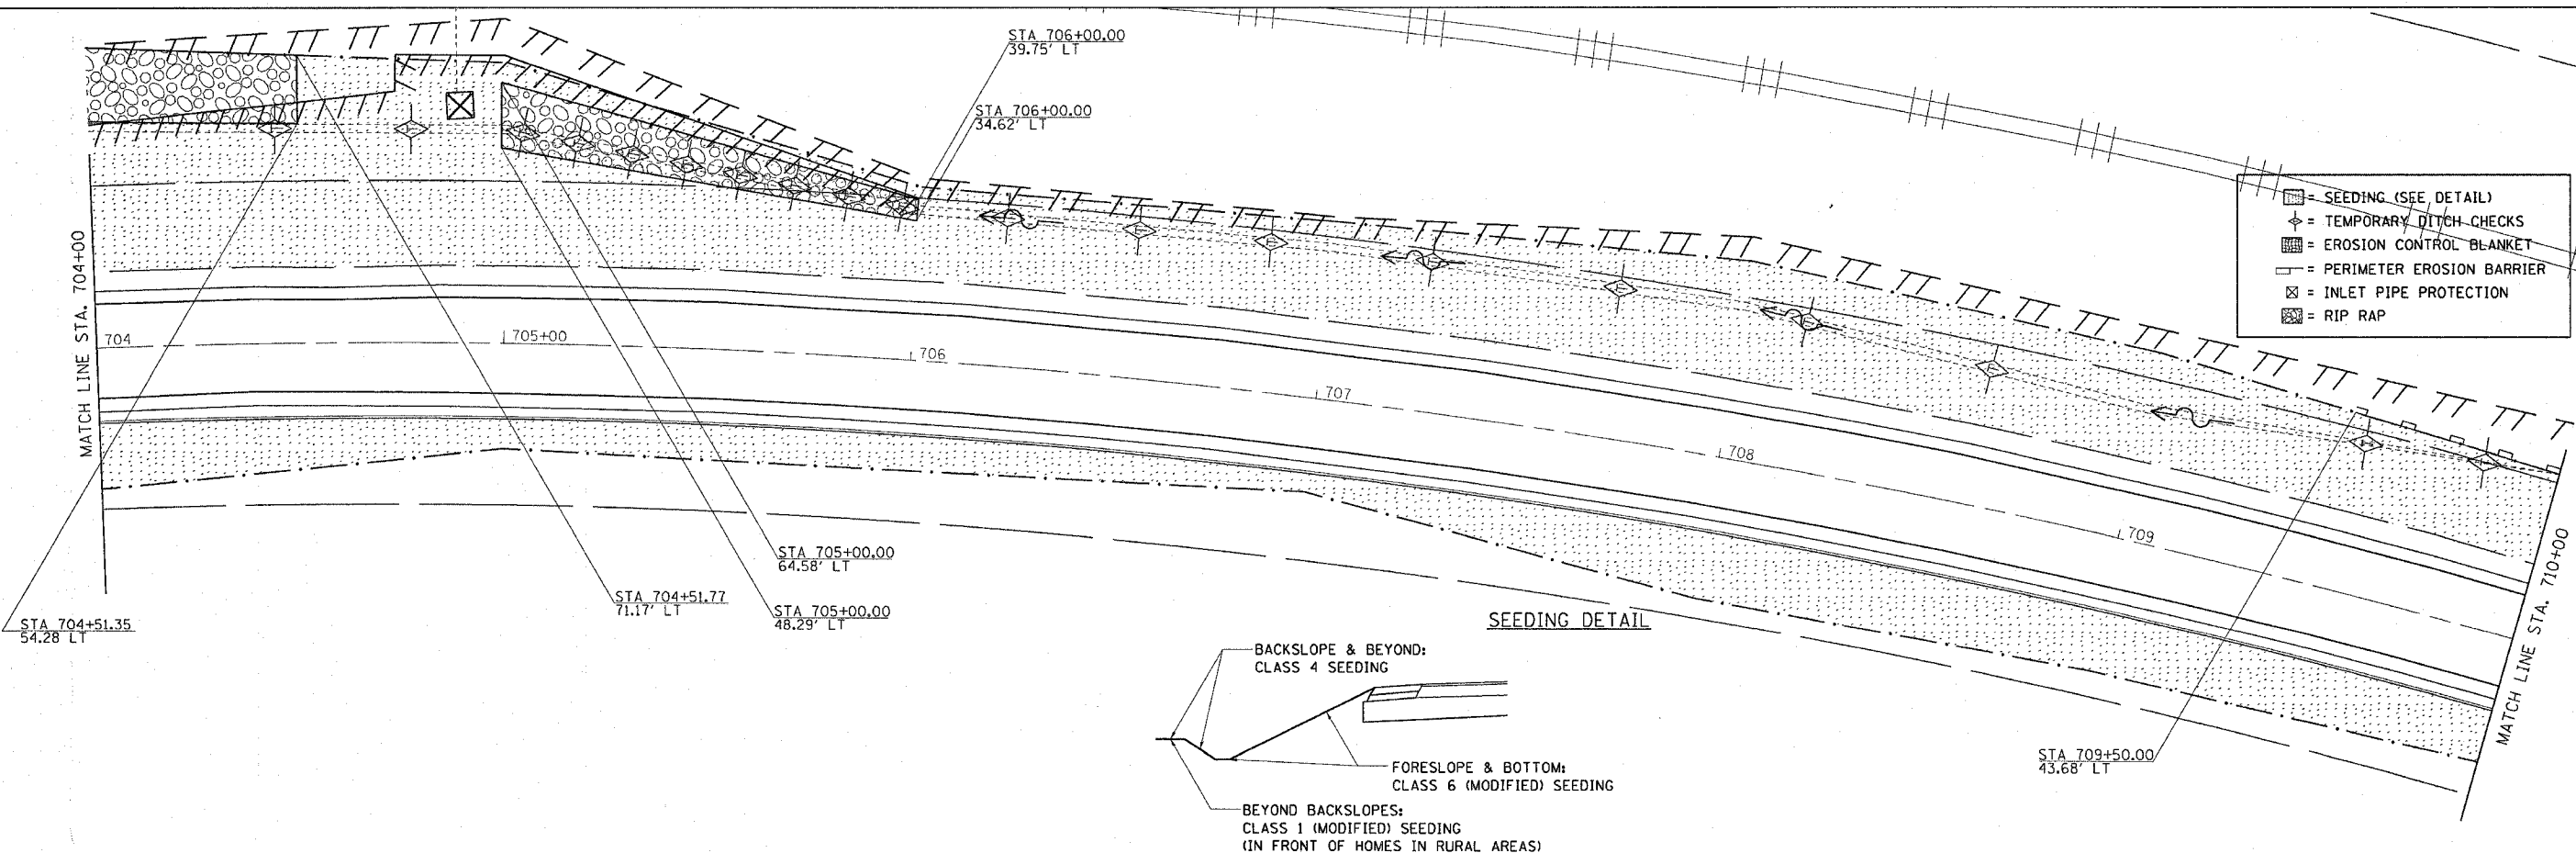

- ▨ = SEEDING (SEE DETAIL)
- ◇ = TEMPORARY DITCH CHECKS
- ▩ = EROSION CONTROL BLANKET
- = PERIMETER EROSION BARRIER
- ⊗ = INLET PIPE PROTECTION
- ⊠ = RIP RAP

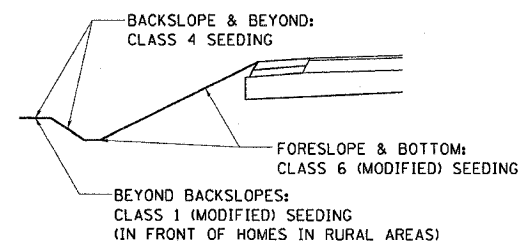

EROSION CONTROL DETAILS