



EROSION CONTROL DETAILS

F.A.P. RTE.	SECTION	COUNTY	TOTAL SHEETS	SHEET NO.
549	116RS-1	OGLE	593	189
STA.		TO STA.		
FED. ROAD DIST. NO.		ILLINOIS FED. AID PROJECT		

CONTRACT NO. 64178

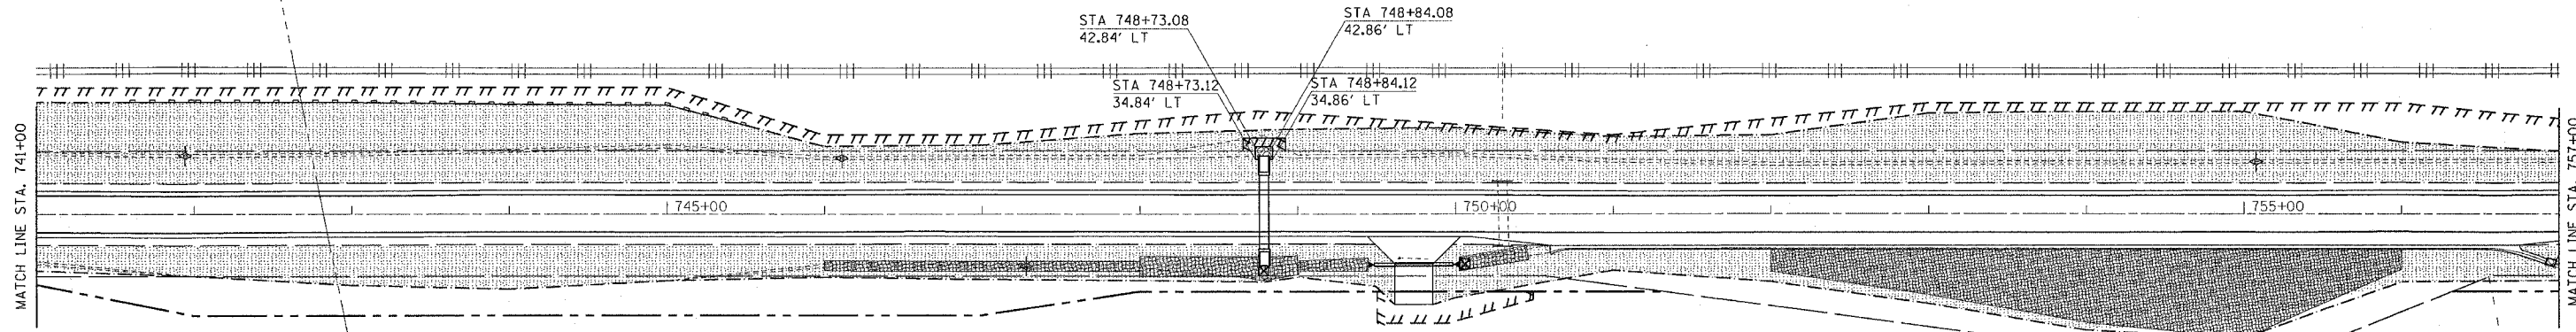

SEEDING DETAIL

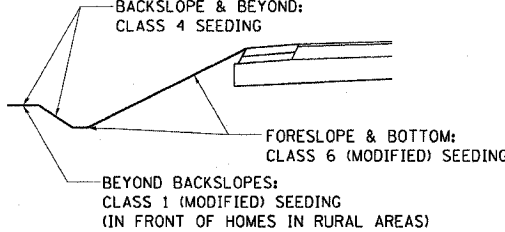

[Hatched Box]	= SEEDING (SEE DETAIL)
[Diamond]	= TEMPORARY DITCH CHECKS
[Cross-hatched Box]	= EROSION CONTROL BLANKET
[Dashed Line]	= PERIMETER EROSION BARRIER
[Box with X]	= INLET PIPE PROTECTION
[Box with Z]	= RIP RAP