

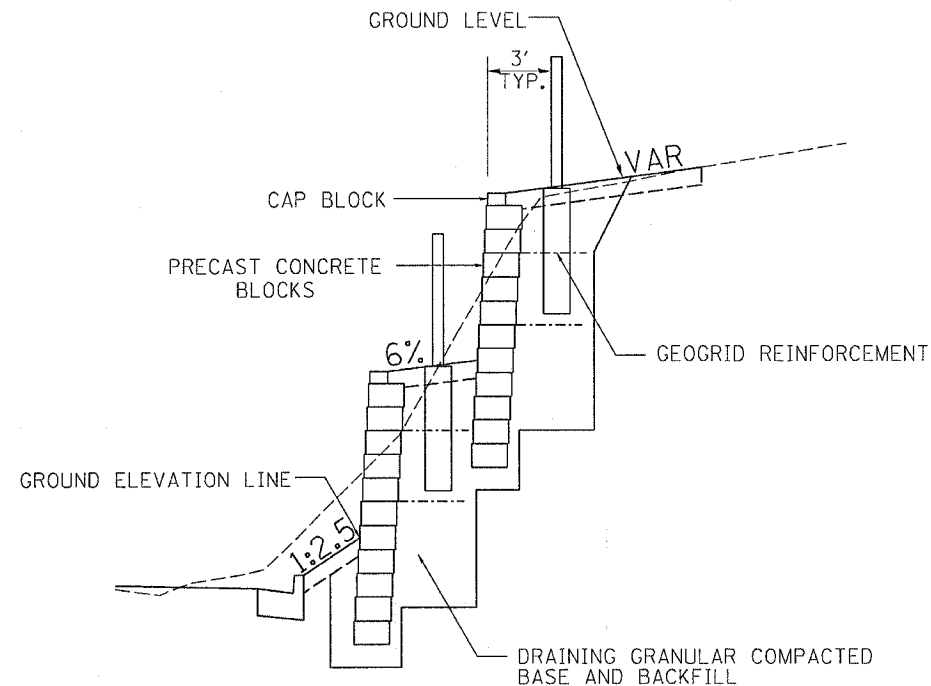


F.A.P. RTE.	SECTION	COUNTY	TOTAL SHEETS	SHEET NO.
549	116RS-1	OGLE	593	218
STA.		TO STA.		
FED. ROAD DIST. NO.		ILLINOIS	FED. AID PROJECT	

# SEGMENTAL CONCRETE BLOCK WALL

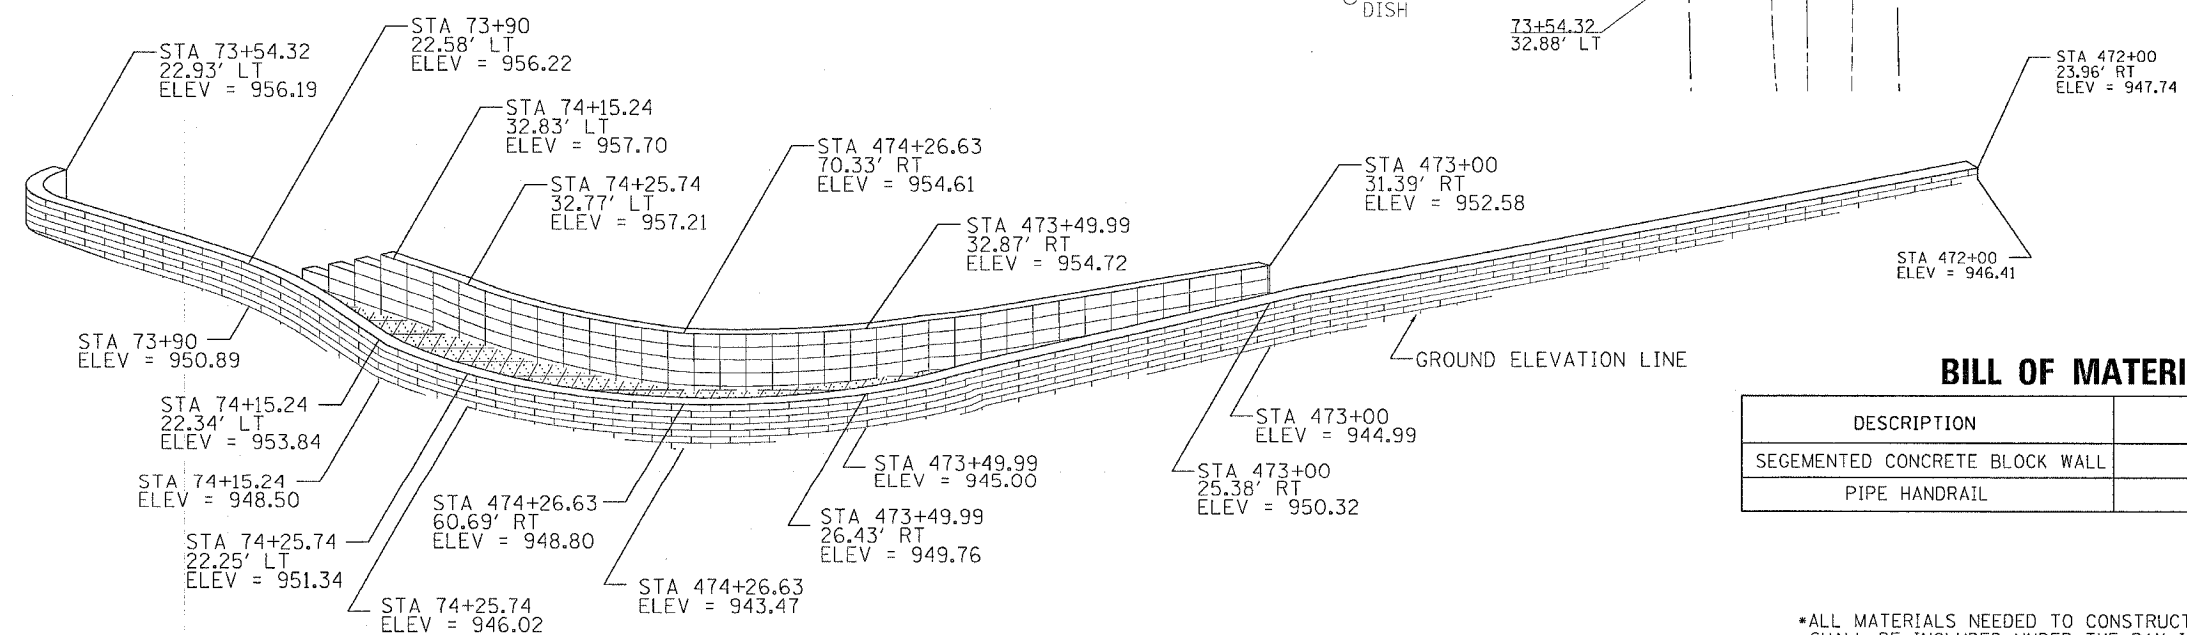

TYPICAL WALL SECTION

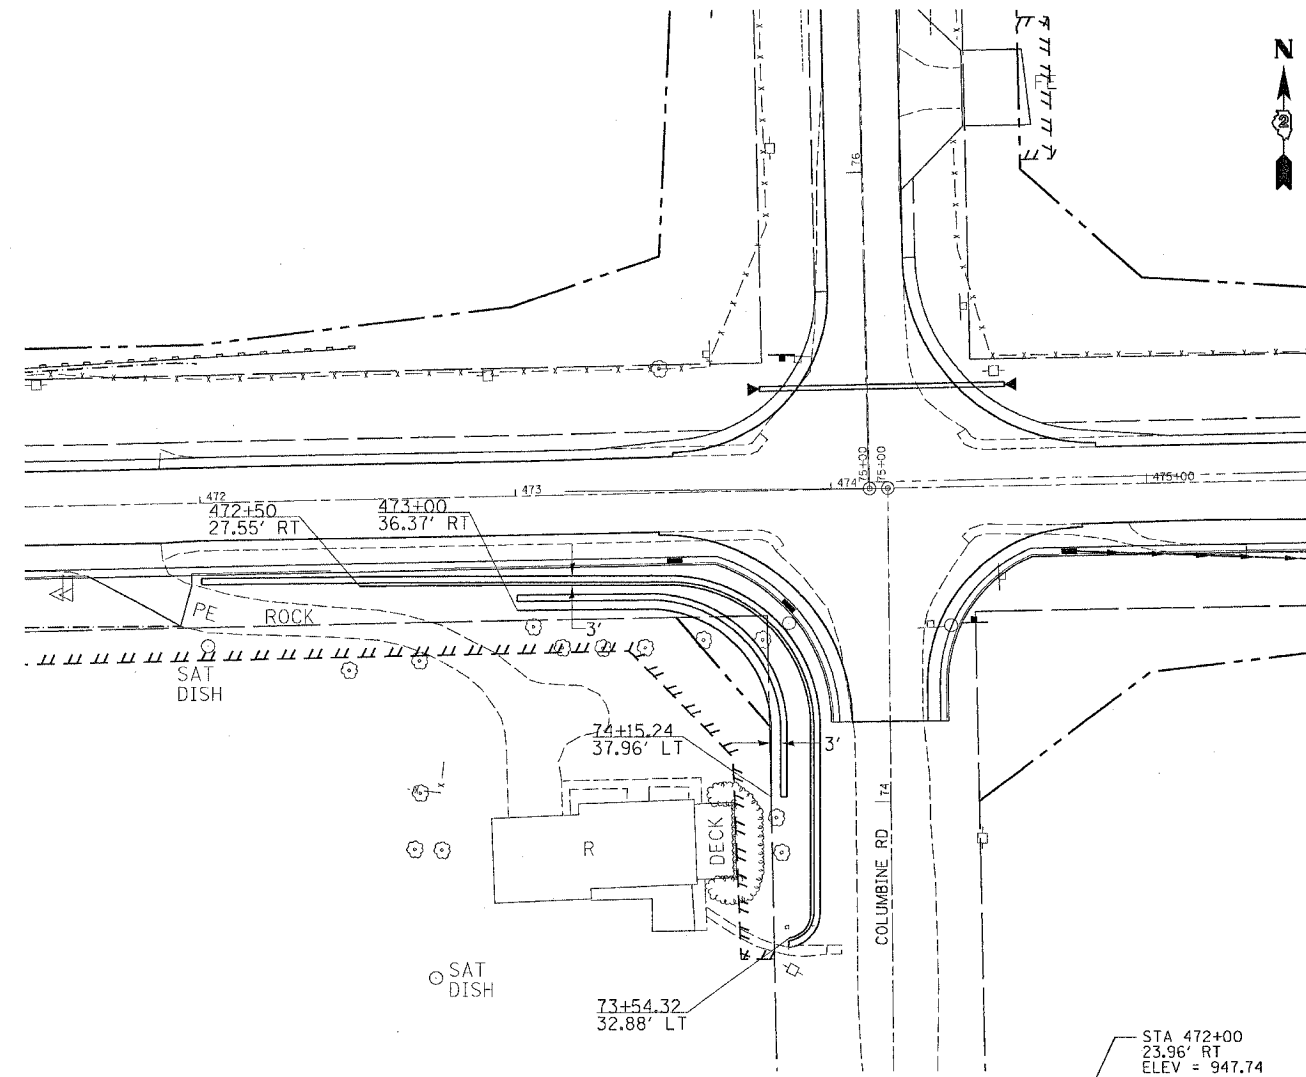

## BILL OF MATERIALS

DESCRIPTION	UNIT	QTY
SEGEMENTED CONCRETE BLOCK WALL	SQ FT	2785
PIPE HANDRAIL	FOOT	368

\*ALL MATERIALS NEEDED TO CONSTRUCT THE RETAINING WALL SHALL BE INCLUDED UNDER THE PAY ITEM SEGMENTAL CONCRETE BLOCK WALL (SQ FT)

DATE TIME  
 \*REV \*SPEC  
 \*REV \*REF  
 \*REV \*REF