
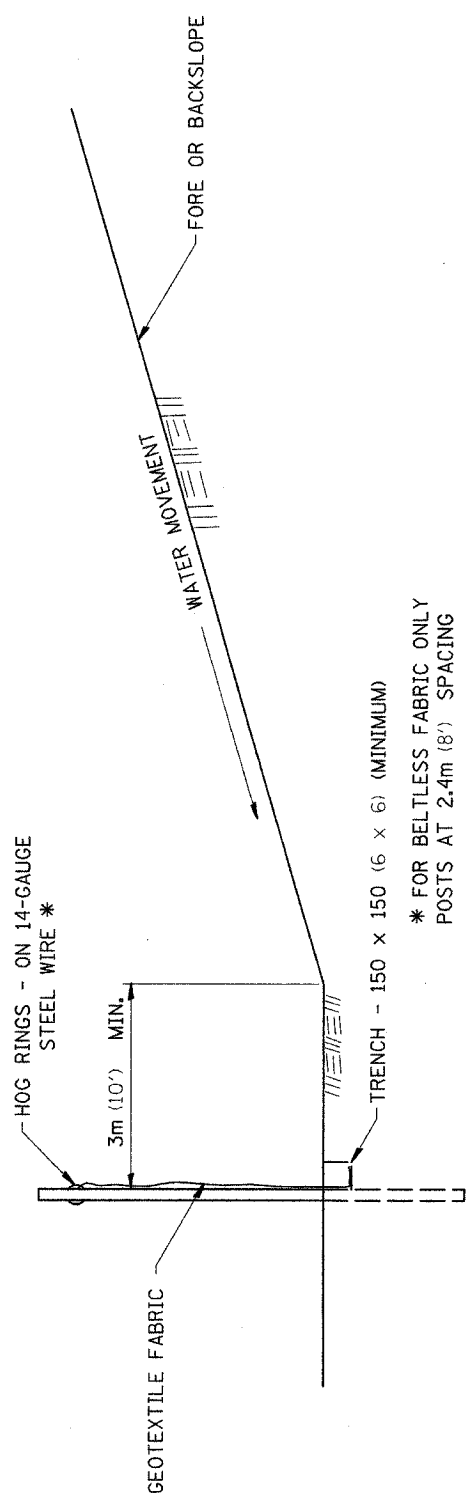


EROSION CONTROL DETAILS FOR SILT FENCE

F.A. RITE.	SECTION	COUNTY	TOTAL SHEETS	SHEET NO
1197	105 BR-2 & 105-T	WHITESIDE	59	42
STA. 224+00 & 429+00 TO STA. 232+00 & 425+38		FED. AID PROJECT		
FED. ROAD DIST. NO. 7		ILLINOIS		

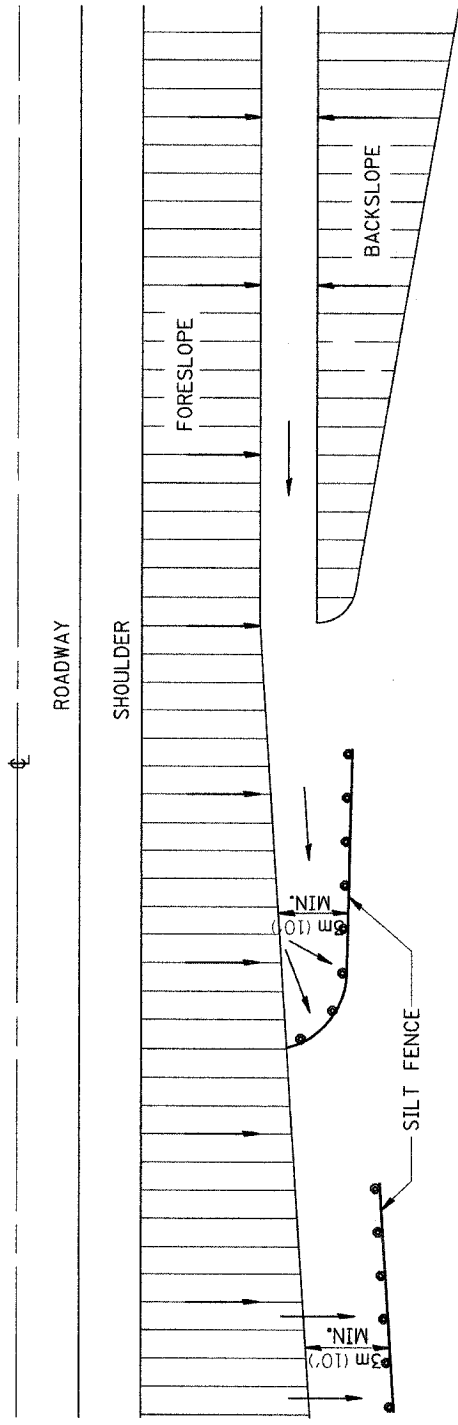

* FOR BELTLESS FABRIC ONLY
POSTS AT 2.4m (8') SPACING

DETAILS OF SILT FENCE