
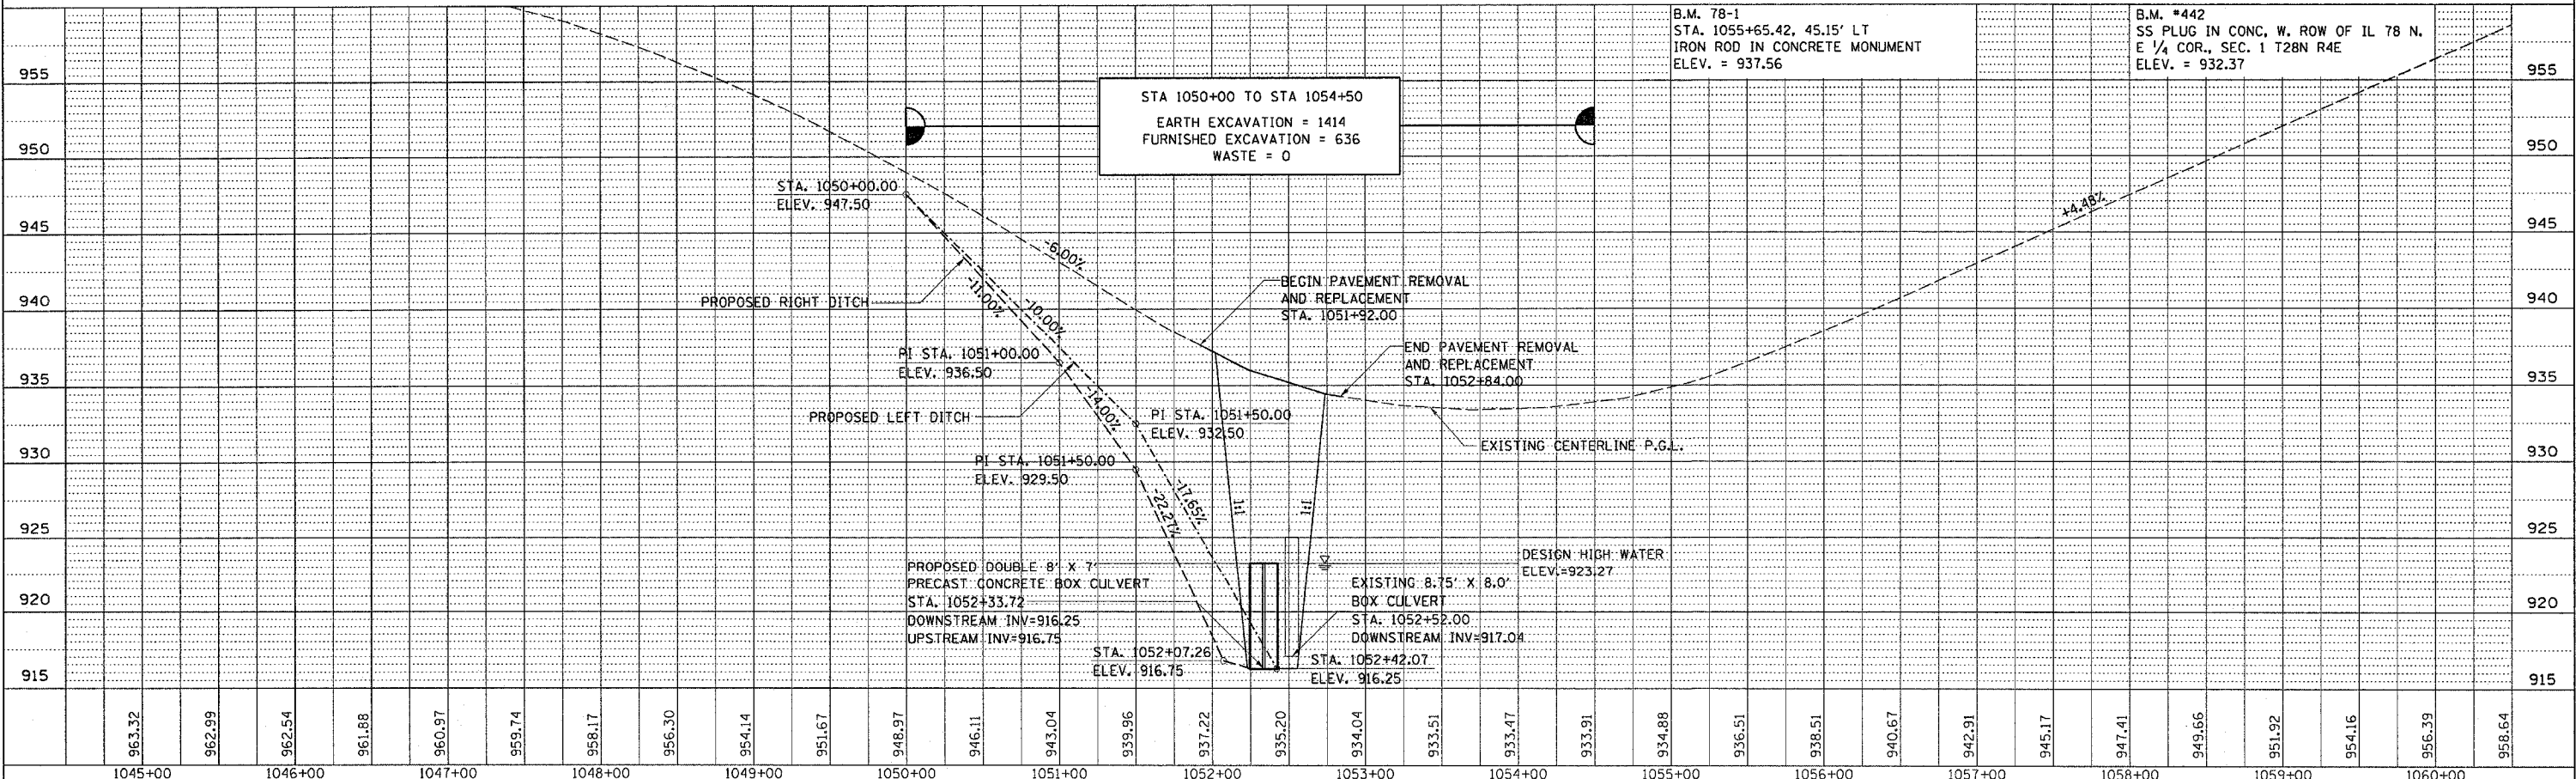
 


F.A.P. RTE.	SECTION	COUNTY	TOTAL SHEETS	SHEET NO.
650	104-T-1	JO DAVIESS	24	10
STA. TO STA.		FED. ROAD DIST. NO. 2 ILLINOIS FED. AID PROJECT		

# PLAN AND PROFILE

**LEGEND**

- X TREE REMOVAL
- PROPOSED RIGHT-OF-WAY
- EXISTING RIGHT-OF-WAY
- /// TEMPORARY EASEMENT

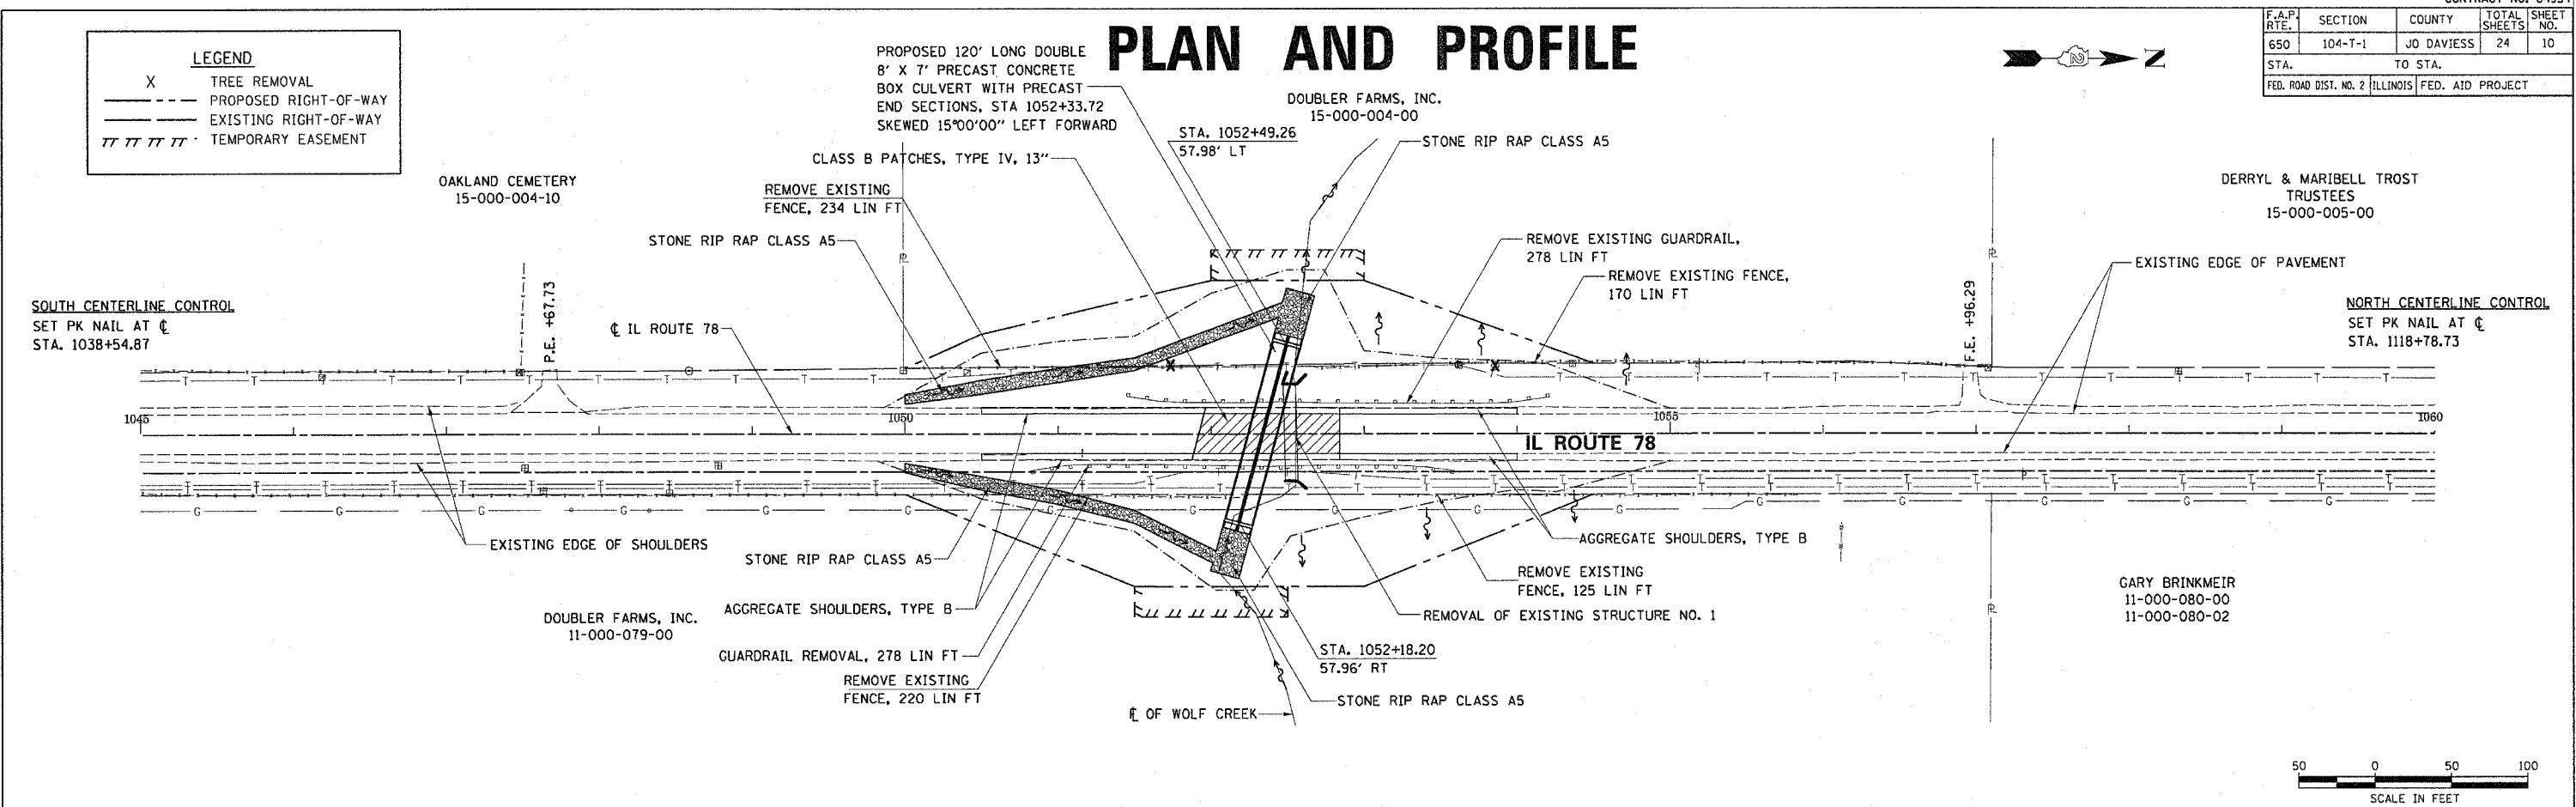

**PLAN AND PROFILE**

DATE: \_\_\_\_\_ BY: \_\_\_\_\_

PLAN

REVIEWED: \_\_\_\_\_  
 CHECKED: \_\_\_\_\_  
 ALLOWED: \_\_\_\_\_  
 DRAWN: \_\_\_\_\_

DATE: \_\_\_\_\_ BY: \_\_\_\_\_

PROFILE

REVIEWED: \_\_\_\_\_  
 CHECKED: \_\_\_\_\_  
 GRADES: \_\_\_\_\_  
 B.M. NOTES: \_\_\_\_\_  
 STRUCTURE: \_\_\_\_\_  
 NOTATIONS: \_\_\_\_\_

COMPANY NAME: #COMPANY NUMBER  
 PROJECT CONTACT: #PROJECT CONTACT #  
 TITLE: \_\_\_\_\_  
 DATE: \_\_\_\_\_