




F.A. RTE.	SECTION	COUNTY	TOTAL SHEETS	SHEET NO.
649	67(T)RS-2&I	MARSHALL	74	22
STA. 551+00 TO STA. 557+00				
FED. ROAD DIST. NO. - ILLINOIS			FED. AID PROJECT	
D-93-053-03			CONTRACT NUMBER 66403	

STR 75 STA 551+50, 16.0 FT LT MH TYPE A, 5 FT DIA TYPE 1-CLOSED F & G RIM 692.20 INV 686.67 (S) INV 686.97 (N) INV 687.60 (NW)	STR 74 STA 551+62, 20.0 FT LT CB TYPE A, 4 FT DIA TYPE 1-OPEN F & G RIM 692.10 INV 687.68 (SE)	STR 73 STA 553+46, 16.0 FT LT MH TYPE A, 5 FT DIA TYPE 1-CLOSED F & G RIM 692.80 INV 687.56 (N) INV 687.56 (S) INV 688.34 (NW)	STR 72 STA 553+48, 20.0 FT LT CB TYPE A, 4 FT DIA TYPE 1-OPEN F & G RIM 692.80 INV 688.38 (SE)	STR 71 STA 554+58, 16.0 FT LT MH TYPE A, 5 FT DIA TYPE 1-CLOSED F & G RIM 693.32 INV 688.25 (N) INV 687.89 (S) INV 688.81 (NW)	STR 70 STA 554+60, 20.0 FT LT CB TYPE A, 4 FT DIA TYPE 8 G RIM 693.32 INV 688.90 (SE)	STR 69 NOT USED	STR 68 STA 556+33, 15.8 FT LT MH TYPE A, 5 FT DIA TYPE 1-CLOSED F & G RIM 694.25 INV 688.77 (N) INV 688.77 (S) INV 690.70 (NW)	STR 67 STA 556+35, 22.3 FT LT CB TYPE A, 4 FT DIA TYPE 8 G RIM 694.25 INV 690.82 (SE)
---	---	---	---	---	--	--------------------	---	--

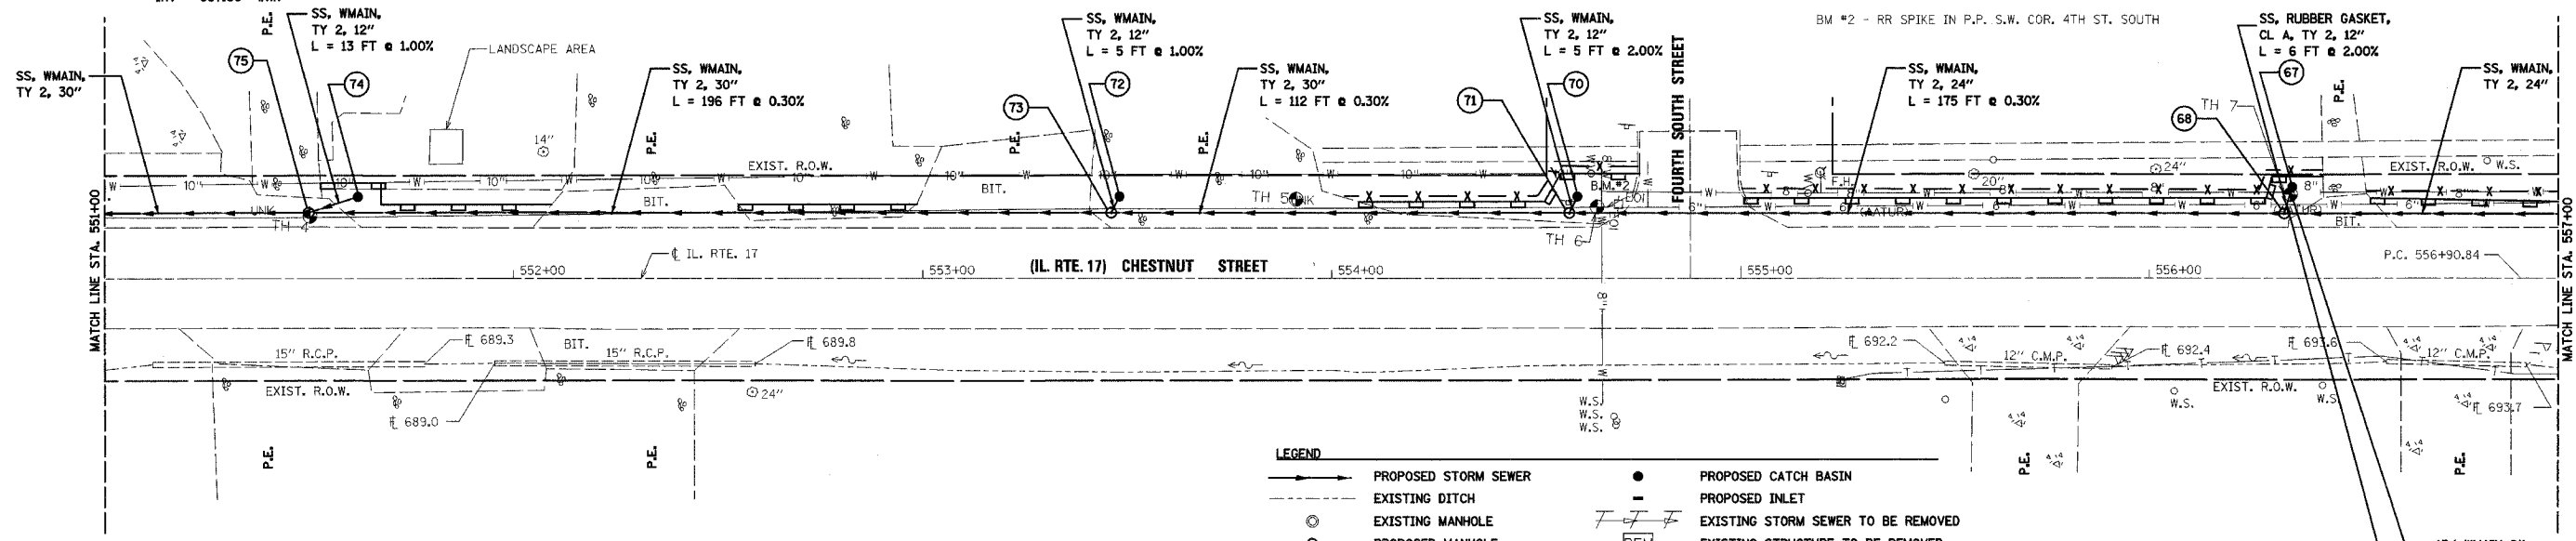

LEGEND

→	PROPOSED STORM SEWER	●	PROPOSED CATCH BASIN
- - -	EXISTING DITCH	-	PROPOSED INLET
⊙	EXISTING MANHOLE	⊗	EXISTING STORM SEWER TO BE REMOVED
⊙	PROPOSED MANHOLE	⊗	EXISTING STRUCTURE TO BE REMOVED
- - -	EXISTING R.O.W.	⊙	STRUCTURE NUMBER DESIGNATION
◀	PROPOSED CULVERT END SECTION	⊗	PERIMETER EROSION BARRIER
⊗	EX STORM/COMBINED/SANITARY SEWER	- X -	TEMPORARY FENCE
		⊗	TEST HOLE

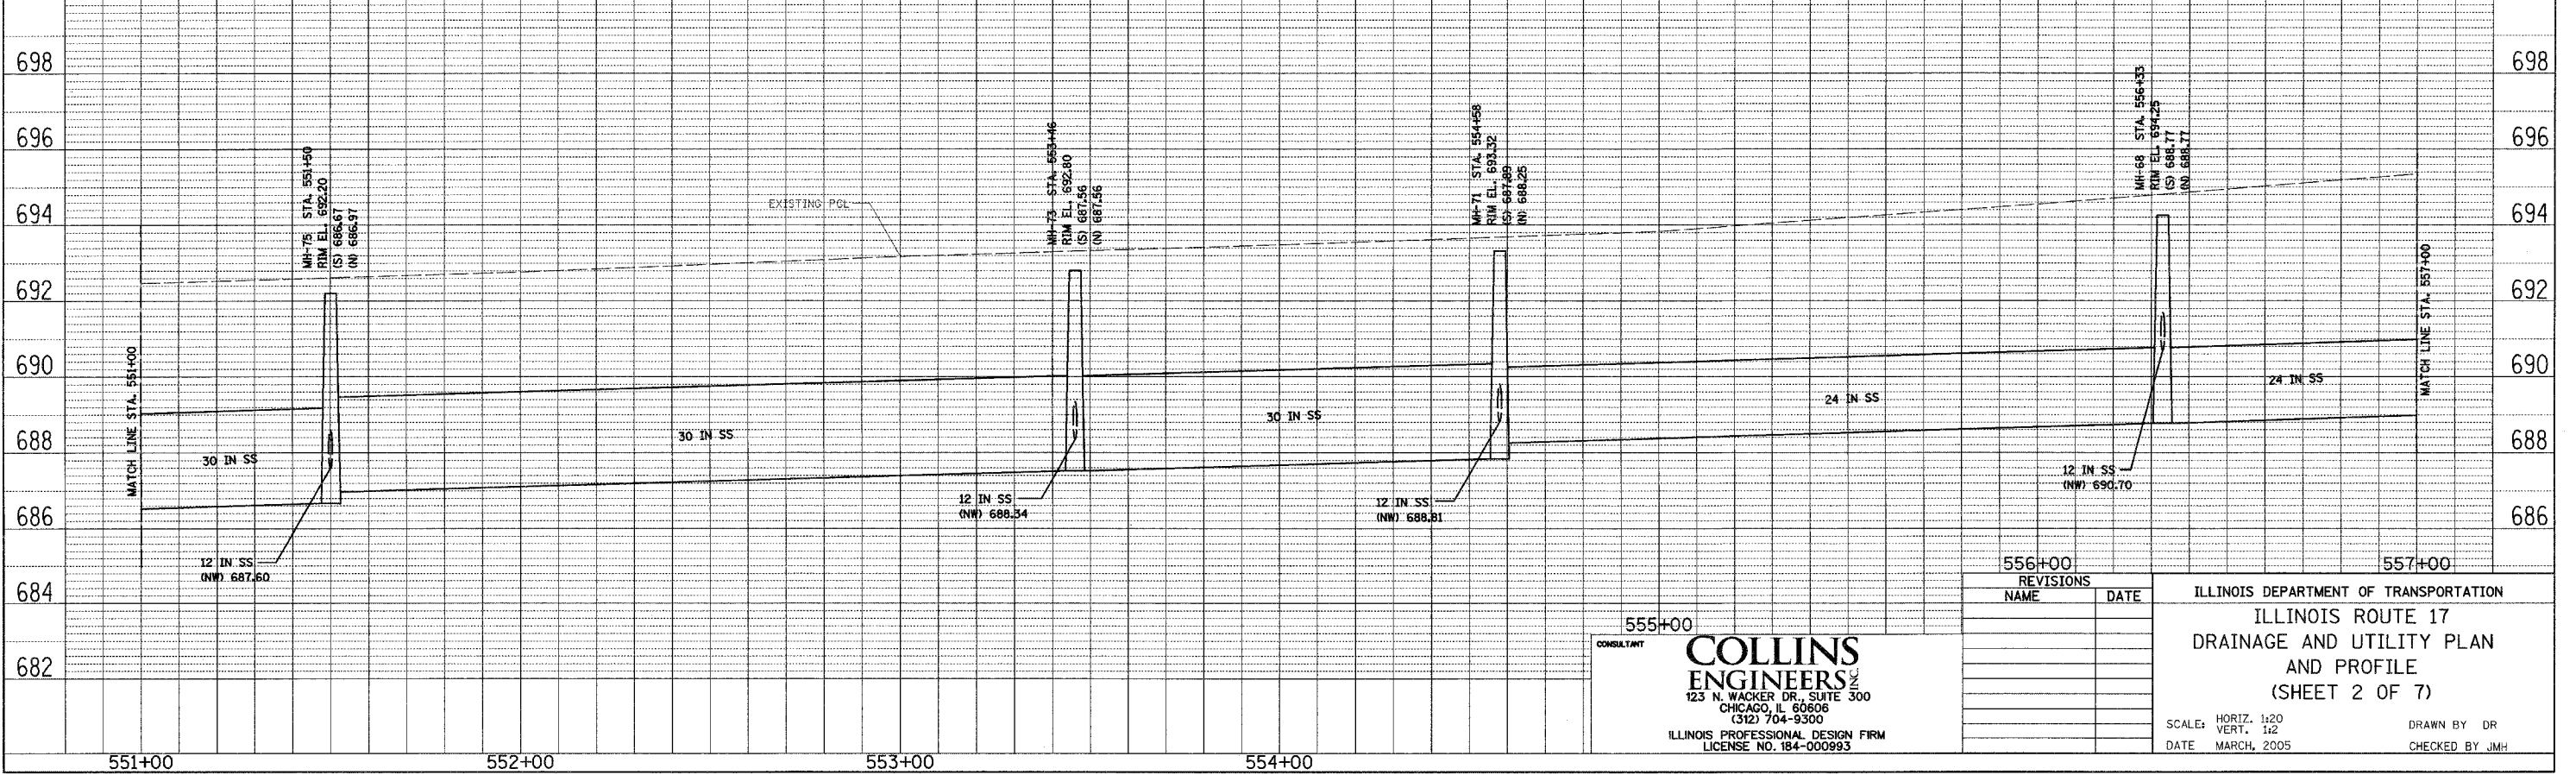 

CONSULTANT
COLLINS ENGINEERS
123 N. WACKER DR., SUITE 300
CHICAGO, IL 60606
(312) 704-9300
ILLINOIS PROFESSIONAL DESIGN FIRM
LICENSE NO. 184-000993

556+00 REVISIONS	
NAME	DATE

ILLINOIS DEPARTMENT OF TRANSPORTATION
ILLINOIS ROUTE 17
DRAINAGE AND UTILITY PLAN
AND PROFILE
(SHEET 2 OF 7)

SCALE: HORIZ. 1:20
VERT. 1:2
DATE MARCH, 2005

DRAWN BY DR
CHECKED BY JMH

PLAN

DATE	BY	REVISIONS

APPROVED: [Signature]
DATE: [Date]

PROFILE

DATE	BY	REVISIONS

APPROVED: [Signature]
DATE: [Date]

FILE: g:\3846 6-16-04\3846.dwg
DATE: 30-Sep-04 12:27