



F.A.P. RTE.	SECTION	COUNTY	TOTAL SHEETS	SHEET NO.
627	(1-1)I-1	LA SALLE	60	17
STA. 401+35		TO STA. 403+12		
FED. ROAD DIST. NO.	ILLINOIS	FED. AID PROJECT		
CONTRACT NO. 66550				

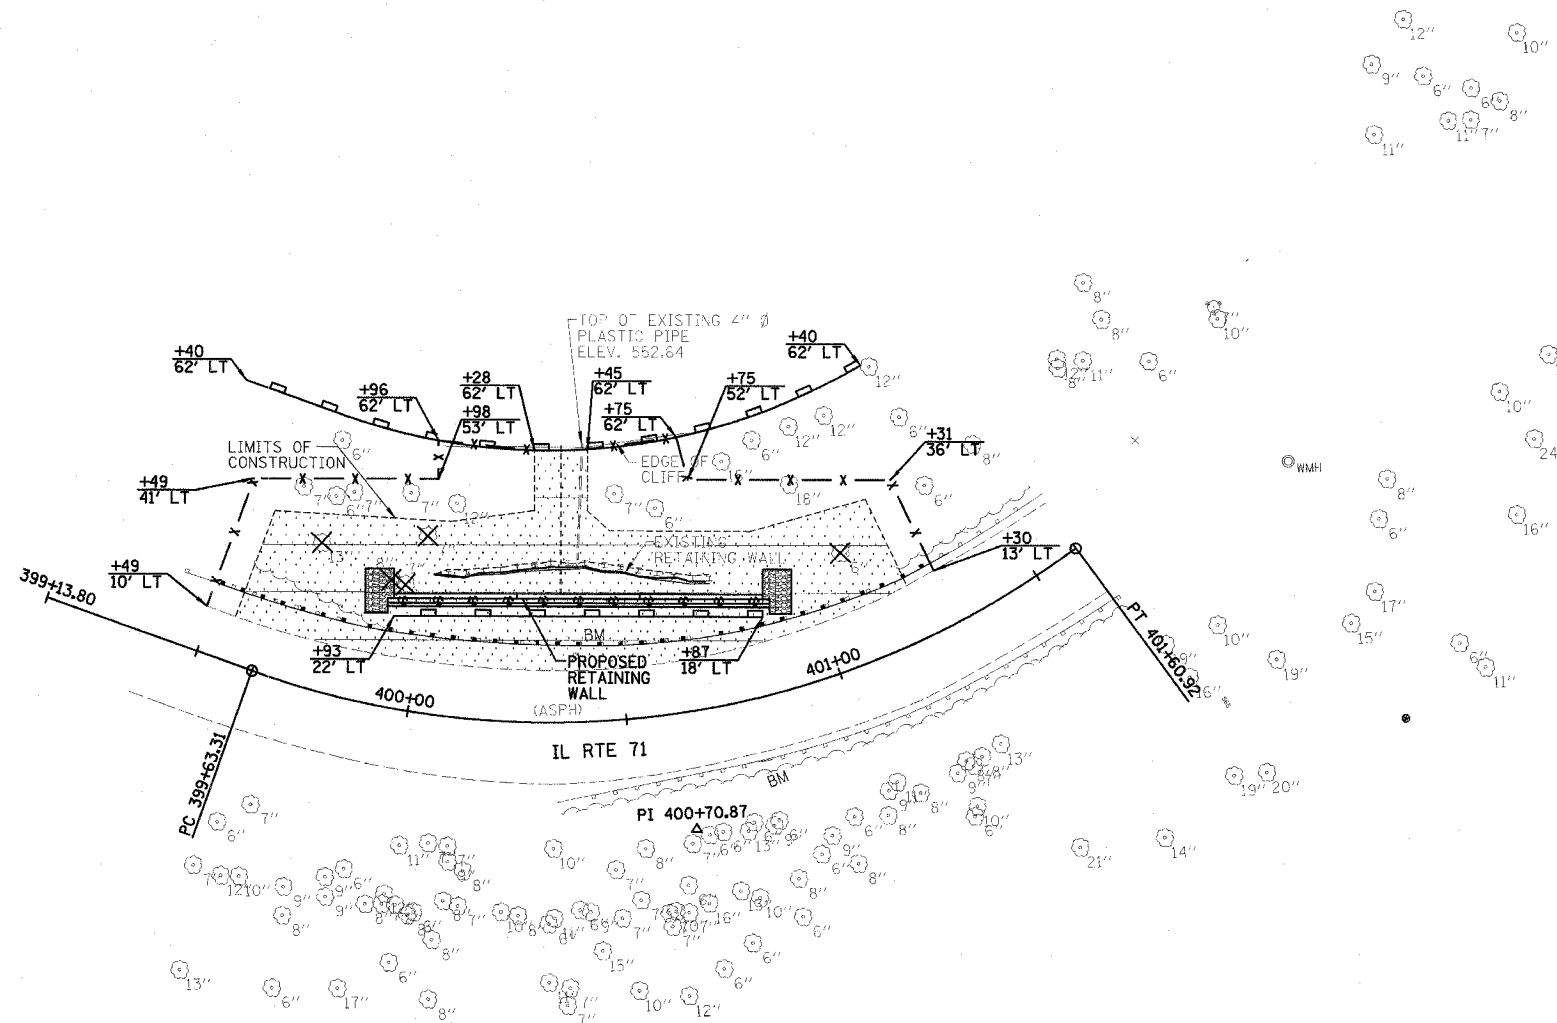

LEGEND	
	INLET & PIPE PROTECTION
	PERIMETER EROSION BARRIER
	TEMPORARY CONSTRUCTION FENCE
	TEMPORARY EROSION CONTROL SEEDING, SEEDING (SPECIAL), & HEAVY DUTY EROSION CONTROL BLANKET
	RIPRAP
	DECIDUOUS TREE TO BE REMOVED
	EVERGREEN TREE TO BE REMOVED
	LOCATION OF THREATENED PLANT (FORKED ASTER)

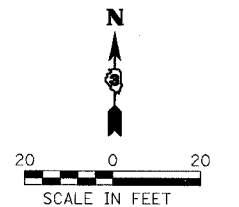

DESIGNED BY JML	 Farnsworth GROUP 3709 McGraw Drive Bloomington, Illinois 61704 309/883-9435 309/883-9571 fax	FILE NO. 24-6772
DRAWN BY DJM		DATE 03/24/05
CHECKED BY MSW		SHEET NO. 17 OF 60

NOTE:

NO PARKING OF CONTRACTOR VEHICLES OUTSIDE OF EXISTING PAVEMENT.

LIMITS OF CONSTRUCTION, EROSION CONTROL AND TREE REMOVAL PLAN

IL ROUTE 71
 SOLDIER PILE RETAINING WALL
 F.A.P. ROUTE 627 - SEC. (1-1)I-1
 LA SALLE COUNTY
 STA 399+94.07 TO STA 400+85.41
 STRUCTURE NO. 050-W001