



F.A.I. RTE.	SECTION	COUNTY	TOTAL SHEETS	SHEET NO.
55	(53-6)RA-2	LIVINGSTON	5	4
FED. ROAD DIST. NO. . ILLINOIS FED. AID PROJECT				

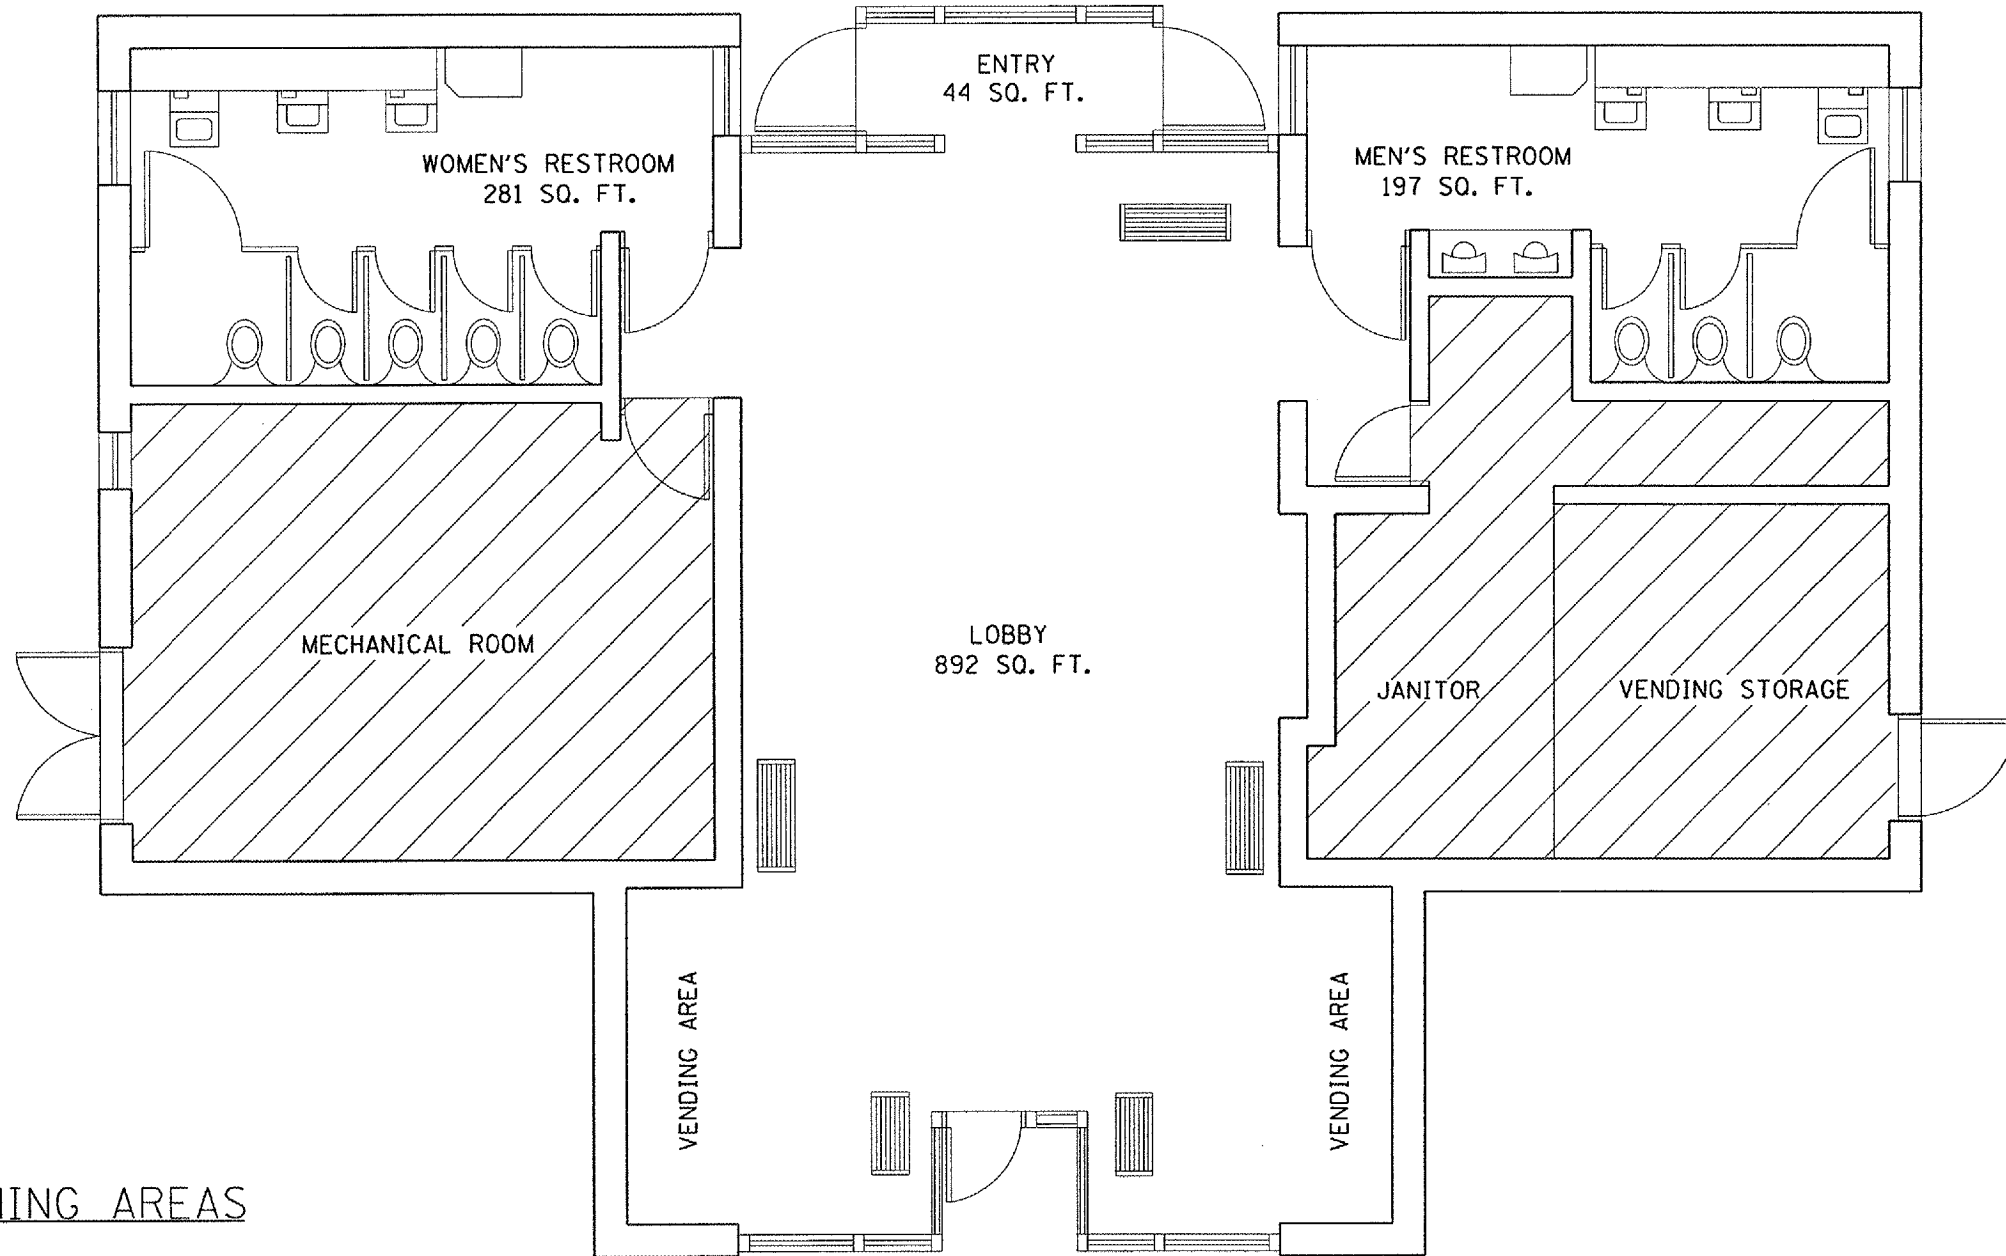

REFINISHING AREAS

1. WOMEN'S RESTROOMS
2. MEN'S RESTROOM
3. LOBBY
4. VENDING AREAS
5. ENTRY

FLOOR PLAN

 

NO TERRAZZO REFINISHING IN THESE AREAS

REVISIONS	
NAME	DATE

ILLINOIS DEPARTMENT OF TRANSPORTATION

FLOOR PLAN
INTERSTATE 55
LIMESTONE REST AREA
NORTHBOUND AND SOUTHBOUND

FEBRUARY 14, 2005 /REST AREA/LIMESTONE/DETAILS.DGN