



STATE OF ILLINOIS  
DEPARTMENT OF TRANSPORTATION

ROUTE NO.	SECTION	COUNTY	TOTAL SHEETS	SHEET NO.
			18	9
FED. ROAD DIST. NO. 7	ILLINOIS	FED. AID PROJECT		

Contract #68492

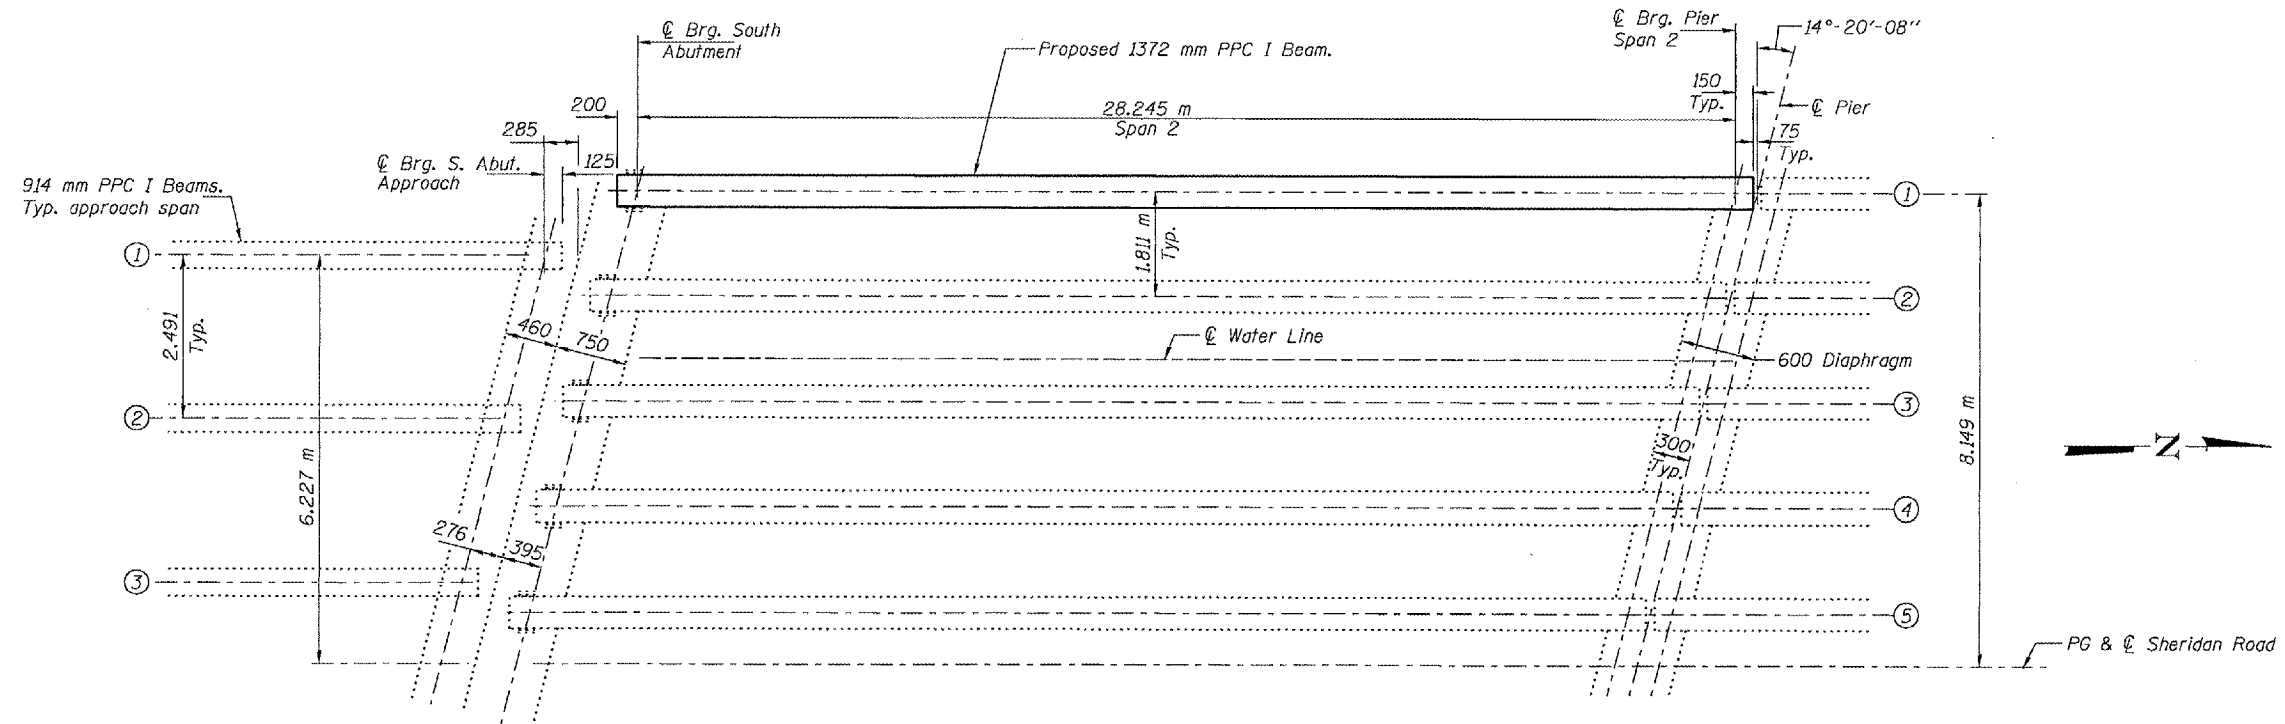

**PARTIAL FRAMING PLAN**

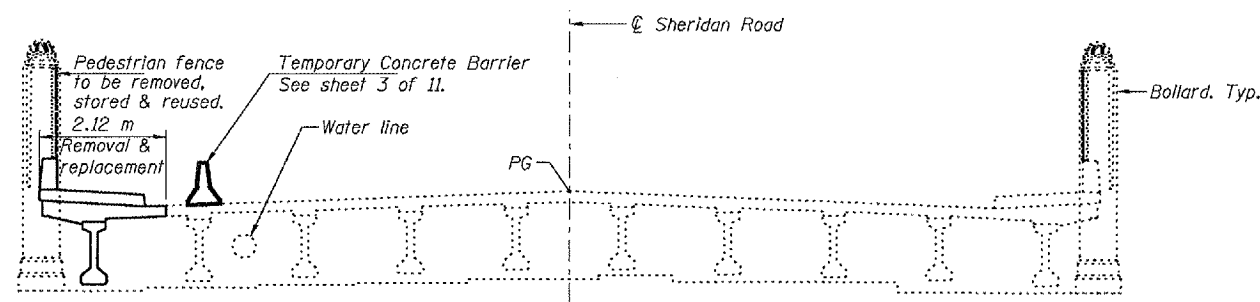

**SECTION THRU DECK**  
Looking North

DESIGNED	DAB
CHECKED	SJB
DRAWN	baliva
CHECKED	DAB SJB

May 10, 2005  
 EXAMINED *John A. Morris*  
 ENGINEER OF STRUCTURAL SERVICES  
 PASSED *Walsh E. Anderson*  
 ENGINEER OF BRIDGES AND STRUCTURES

**REPAIR DETAILS**  
**SHERIDAN ROAD OVER**  
**FAI ROUTE 74 (I-74)**  
**PEORIA COUNTY**  
**SN 072-0193**