


LEGEND	
	SEEDING, FERTILIZER AND MULCH AREA
	PERIMETER EROSION CONTROL BARRIER
	INLET AND PIPE PROTECTION
	TEMPORARY DITCH CHECK

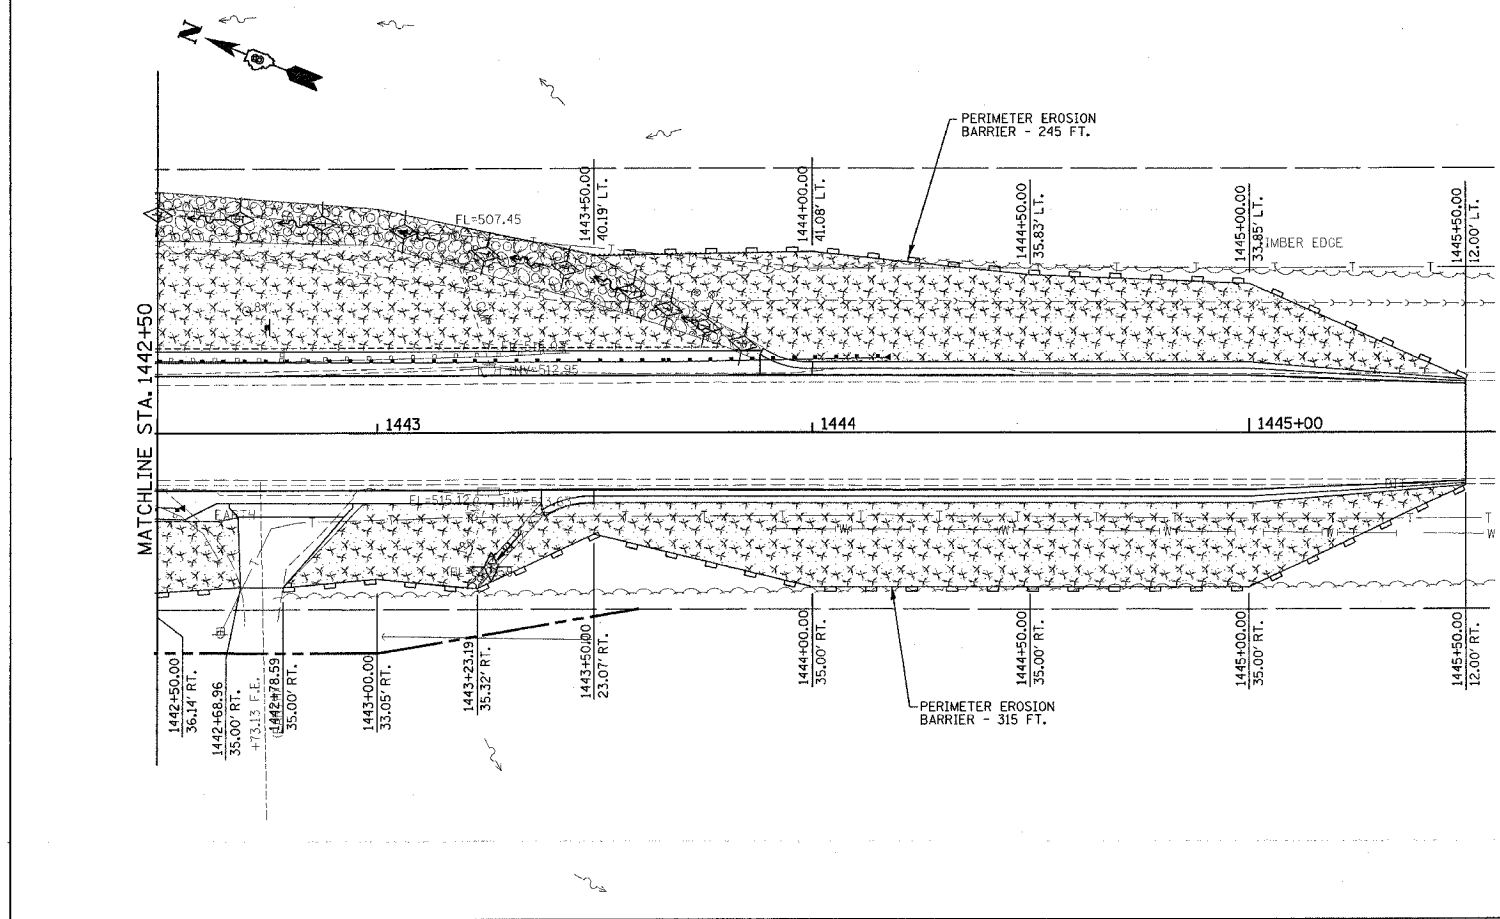

REVISIONS	
NAME	DATE

ILLINOIS DEPARTMENT OF TRANSPORTATION
EROSION & SEDIMENT CONTROL PLAN
 FAP 692
 SECTION 12-1BR-1
 MADISON COUNTY

DRAWN BY:

5/3/2005 8:06:31 AM
 c:\projects\erodm\erodm.dgn L14-63