


F.A.P. ROUTE NO.	SECTION	COUNTY	TOTAL SHEETS	SHEET NO.
-	02-00022-00-91	COOK	26	9
STA. 44+50	TO STA.	49+50		
FED. ROAD DIST. NO.	ILLINOIS	FED AID PROJECT		
C-91-106-02		CMM-8003 (187)		

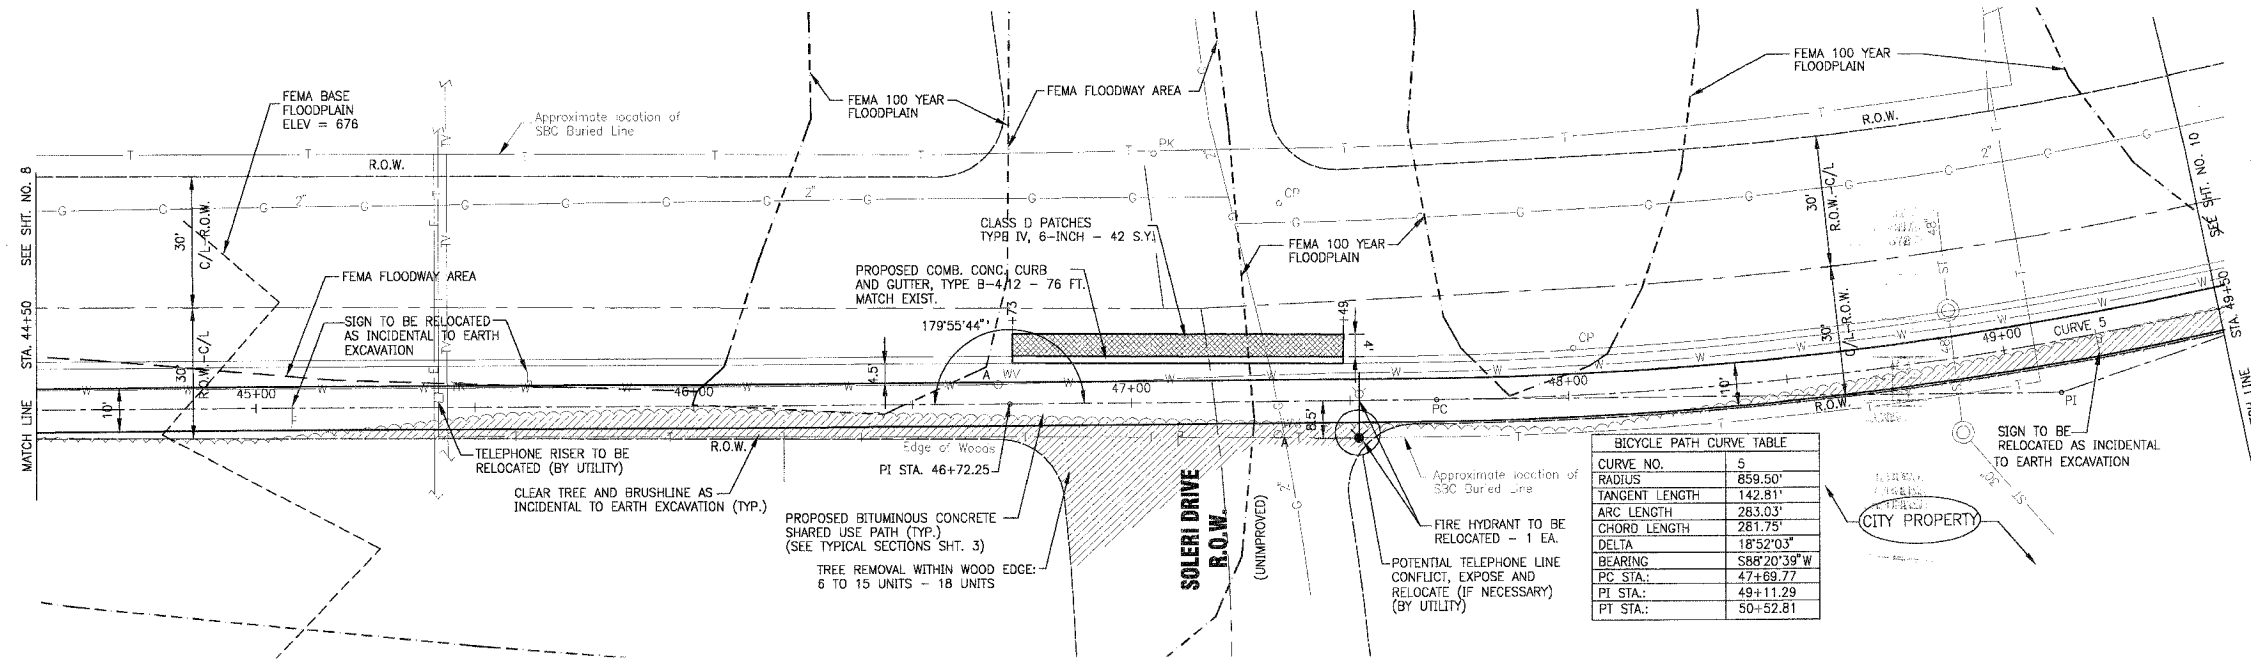


SCALE: 1" = 20'

83742



FAIRWAY TERRACE

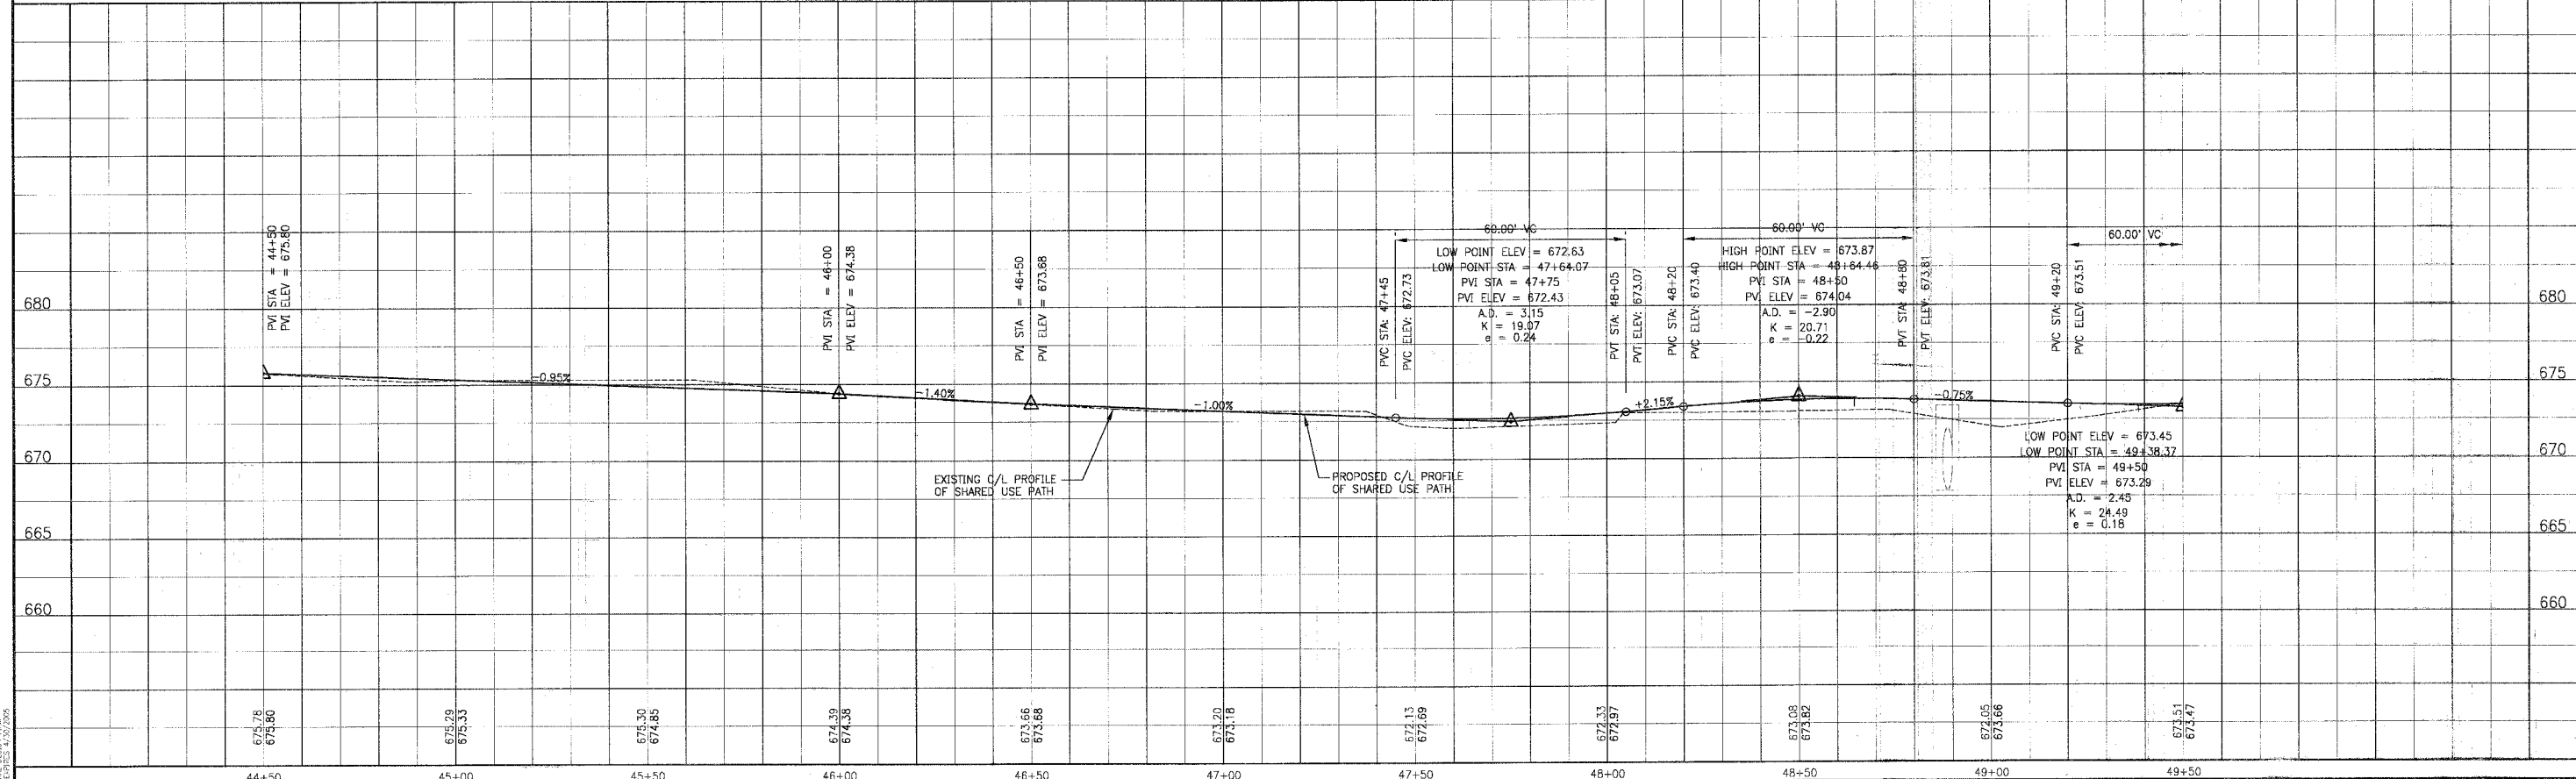

CONSULTANTS	REV. NO.	DATE	DESCRIPTION
	1	1-27-04	PER IDOT REVIEW

BAXTER & WOODMAN
Baxter & Woodman
 Crystal Lake, Illinois 815.469.1260
 Burlington, Wisconsin 262.763.7834
 DeKalb, Illinois 815.787.3111
 Grayslake, Illinois 847.787.3111
 Mokena, Illinois 708.478.2090

CITY OF COUNTRY CLUB HILLS
AMPHITHEATER SHARED USE PATH

FAIRWAY TERRACE
STA. 44+50 TO STA. 49+50
PLAN AND PROFILE

DESIGNED BY	SCALE	HORIZONTAL	1" = 5'
NJP		VERTICAL	1" = 20'
DRAWN BY	PROJECT NO.		
UKB	030103		
CHECKED BY	SHEET NO.		
LDH			
DATE			
10-14-03			

* REFER TO EQUIPMENT MANUFACTURER'S SHOP DRAWINGS

DRAWING FILE: 30103APLN.DWG

PLOTTED BY: MCG 27/JAN/04 19:19