


F.A. ROUTE	SECTION	COUNTY	TOTAL SHEETS	SHEET NO.
1283	02-00059-00-BR	KANE	51	49
STA. 106+41		TO STA. 116+18		
FED. ROAD DIST.	1	ILLINOIS	FEDERAL AID PROJECT	

CONTRACT #: 83783

## EARTHWORK TABLE

MAIN STREET CUT & FILL STAGE 2										
END AREAS SQ. FT.				SUM END AREAS SQ. FT.			SECTION TOTAL CU. YD.			
WEST OF BRIDGE	CUT	UNDERCUT	FILL	DISTANCE	CUT	UNDERCUT	FILL	CUT	UNDERCUT	FILL
10641	0		0							
10650	63.35	31	2.65	9	63.35	31	2.65	11	5	0
10700	37.95	31	8.12	50	101.3	62	10.77	94	57	10
10750	50.15	31	7.24	50	88.1	62	15.36	82	57	14
10800	57.2	31	5.96	50	107.35	62	13.2	99	57	12
10850	72.1	31	1.16	50	129.3	62	7.12	120	57	7
10856	70.65	31	1.04	6	142.75	62	2.2	16	7	0
10865	71.8	31	5.64	9	142.45	62	6.68	24	10	1
10900	56.1	31	2.64	35	127.9	62	8.28	83	40	5
10950	30.35	31	2.76	50	86.45	62	5.4	80	57	5
10959	27.3	31	8.16	9	57.65	62	10.92	10	10	2
11000	27.75	31	8.28	41	55.05	62	16.44	42	47	12
11050	37.1	31	0	50	64.85	62	8.28	60	57	8
11096	0		0	46	37.1	31	0	32	26	0
<b>EAST OF BRIDGE</b>										
11310	0	0	0							
11350	48.45	31	1.86	40	48.45	31	1.86	36	23	1
11356	52.75	31	1.8	6	101.2	62	3.66	11	7	0
11400	70.05	31	2.46	44	122.8	62	4.26	100	51	3
11432	52.5	31	2.24	32	122.55	62	4.7	73	37	3
11450	56.55	31	0.82	18	109.05	62	3.06	36	21	1
11468	49.45	31	1.74	18	106	62	2.56	35	21	1
11500	60.15	31	1.88	32	109.6	62	3.62	65	37	2
11509	56.5	31	1.02	9	116.65	62	2.9	19	10	0
11523	48.7	31	1.36	14	105.2	62	2.38	27	16	1
11550	45.9	31	3.06	27	94.6	62	4.42	47	31	2
11600	9.65	31	4.42	50	55.55	62	7.48	51	57	7
								CUT =	1253	
								UNDERCUT =	801	
								FILL =		99
REMOVAL AND DISPOSAL OF UNSUITABLE MATERIAL =								2053		
FURNISHED EXCAVATION =										99

## TEMPORARY EASEMENT DETAIL

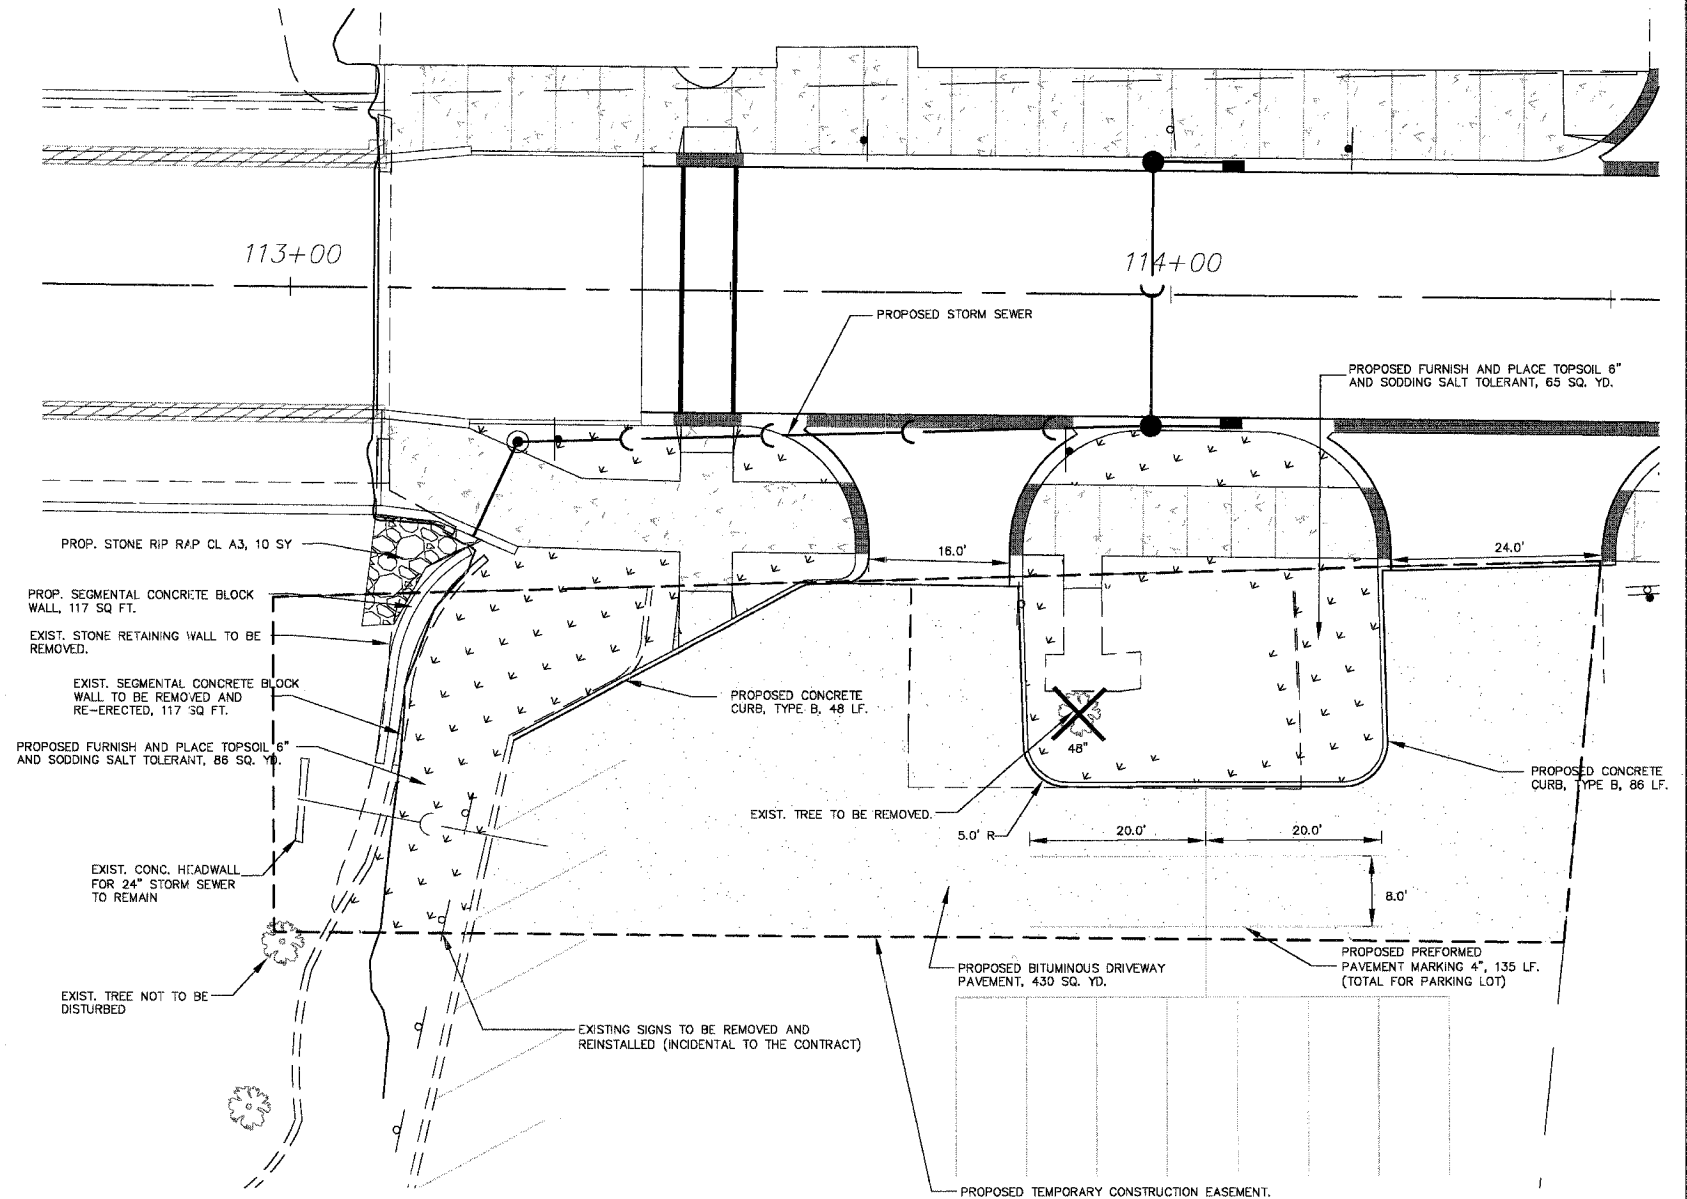

NOTES:  
 QUANTITIES FOR WORK IN THE TEMPORARY EASEMENT AREA HAVE BEEN ESTIMATED. THE CONTRACTOR WILL BE PAID FOR ACTUAL WORK COMPLETED AS APPROVED BY THE ENGINEER. ANY INCREASES OR DEDUCTIONS TO THE QUANTITIES SHOWN SHALL NOT BE CAUSE FOR ANY COMPENSATION TO THE CONTRACTOR.

ANY IMPACTS TO ITEMS NOT SHOWN OR OUTSIDE OF THE EASEMENT AREA SHALL BE REPAIRED OR REPLACED AS DIRECTED BY THE ENGINEER AT THE CONTRACTOR'S EXPENSE.

ANY EARTH WORK (CUT OR FILL) REQUIRED TO PROVIDE ACCESS SHALL NOT BE PAID FOR SEPARATELY BUT SHALL BE CONSIDERED INCIDENTAL TO THE CONTRACT.

REMOVAL OF THE EXISTING STONE RETAINING WALL SHALL BE CONSIDERED AS EARTH WORK AND NOT PAID FOR SEPARATELY.

THE EXISTING SEGMENTAL CONCRETE BLOCK WALL SHALL BE REMOVED, STORED AND RE-ERECTED BY THE CONTRACTOR. THIS WORK SHALL BE PAID FOR PER SQUARE FOOT OF REMOVE AND RE-ERECT SEGMENTAL BLOCK RETAINING WALL. ANY WALL DAMAGED BY THE CONTRACTOR SHALL BE REPLACE AT THEIR EXPENSE.

THE PROPOSED SEGMENTAL CONCRETE BLOCK WALL SHALL MATCH THE EXISTING WALL IN TERMS OF COLOR AND STYLE.

THE TEMPORARY EASEMENT AREA SHALL BE RESTORED TO EXISTING CONDITIONS AT THE CONCLUSION OF CONSTRUCTION.

WORK THIS SHEET WITH THE EROSION CONTROL PLAN AND THE BRIDGE PLANS.

REVISIONS	
1.	
2.	
3.	
4.	
5.	
6.	
7.	
8.	

ILLINOIS DEPARTMENT OF TRANSPORTATION  
 VILLAGE OF CARPENTERSVILLE  
 MAIN STREET OVER THE FOX RIVER  
 EARTHWORK TABLE AND  
 TEMPORARY EASEMENT DETAIL

SCALE: VERT. N/A  
 HORIZ. 1" = 10'  
 DATE: 02-25-2005

DRAWN BY: WJH  
 CHECKED BY: TEH