
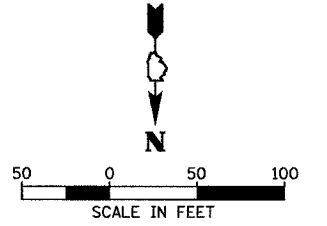


PIPE NO.	U/S-D/S	LENGTH (FT)	SIZE (INCH)	CLASS/TYPE	U/S INV.	D/S INV.	SLOPE (%)	TB CU YD
18	20-GRD	105	12	A/3	873.50	868.00	5.24	0.0
19	21-GRD	207	12	A/3	876.30	868.00	4.01	0.0
20	-	34	10	D/2	879.00	876.00	8.82	0.0

STR. NO.	STATION	OFFSET	TYPE	F & G	RIM EL.	INV. N	INV. S	INV. E	INV. W
20	56+30.19	441.12	CATCH BASIN TYPE C	GRATE TYPE B	878.00	--	--	--	873.50
21	59+90.49	486.65	CATCH BASIN TYPE C	GRATE TYPE B	886.50	--	--	876.30	--

F.A. RTE.	SECTION	COUNTY	TOTAL SHEETS	SHEET NO.
	04-00001-00-PV	DEKALB	43	18
STA. 53+07.15		TO STA. 57+00.00		
FED. ROAD DIST. NO.		ILLINOIS FED. AID PROJECT		

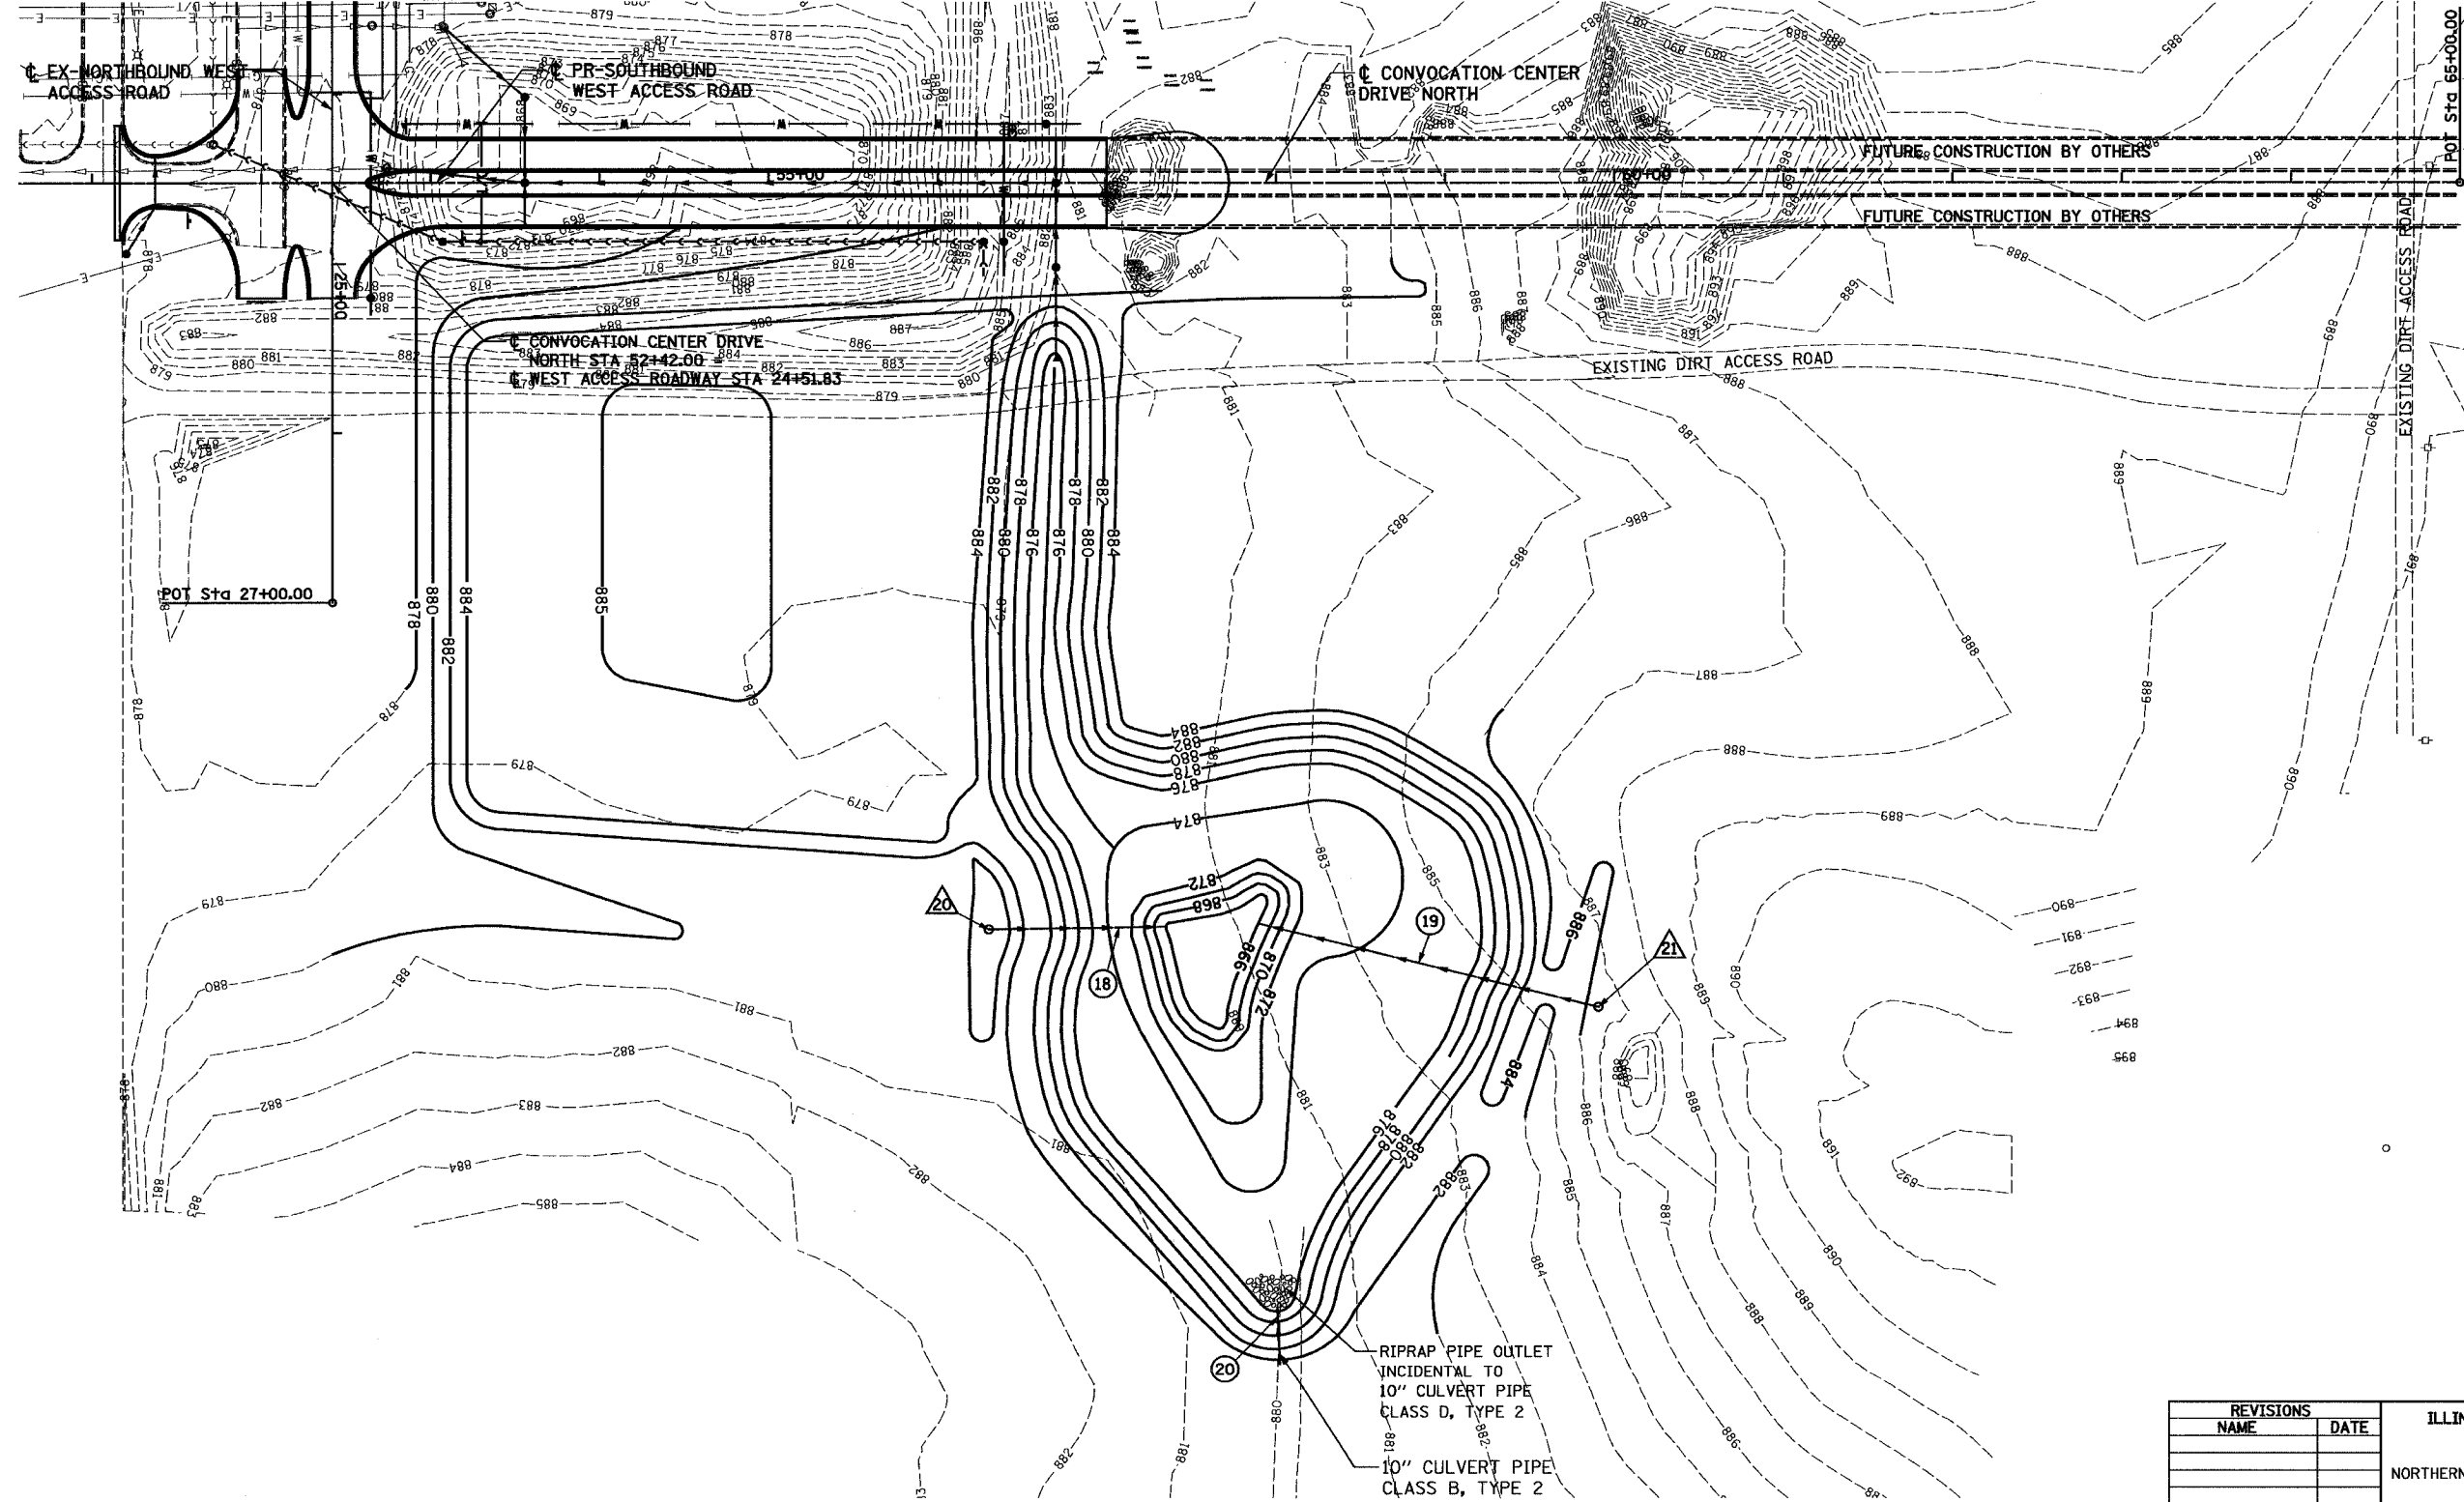

**HANSON**  
 Hanson Professional Services Inc.  
 Copyright Hanson Professional Services Inc. 2005

LAYOUT: RLA 01/03/05  
 DRAWN: RLA 04/05/05  
 REVIEWED: MGD 04/05/05

REVISIONS	
NAME	DATE

ILLINOIS DEPARTMENT OF TRANSPORTATION  
 SECTION 04-00001-00-PV  
 DEKALB COUNTY  
 NORTHERN ILLINOIS UNIVERSITY WEST ACCESS ROAD  
**DETENTION GRADING PLANS**

SCALE: VERT.      DRAWN BY: RLA  
 HORIZ.            CHECKED BY: MGD  
 DATE: 04/05/05