
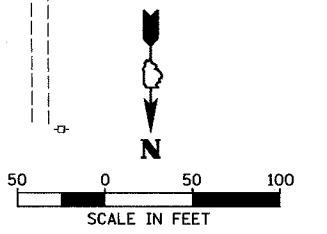


F.A. RTE.	SECTION	COUNTY	TOTAL SHEETS	SHEET NO.
	04-00001-00-PV	DEKALB	43	20
STA. 53+07.15		TO STA. 57+00.00		
FED. ROAD DIST. NO.		ILLINOIS FED. AID PROJECT		

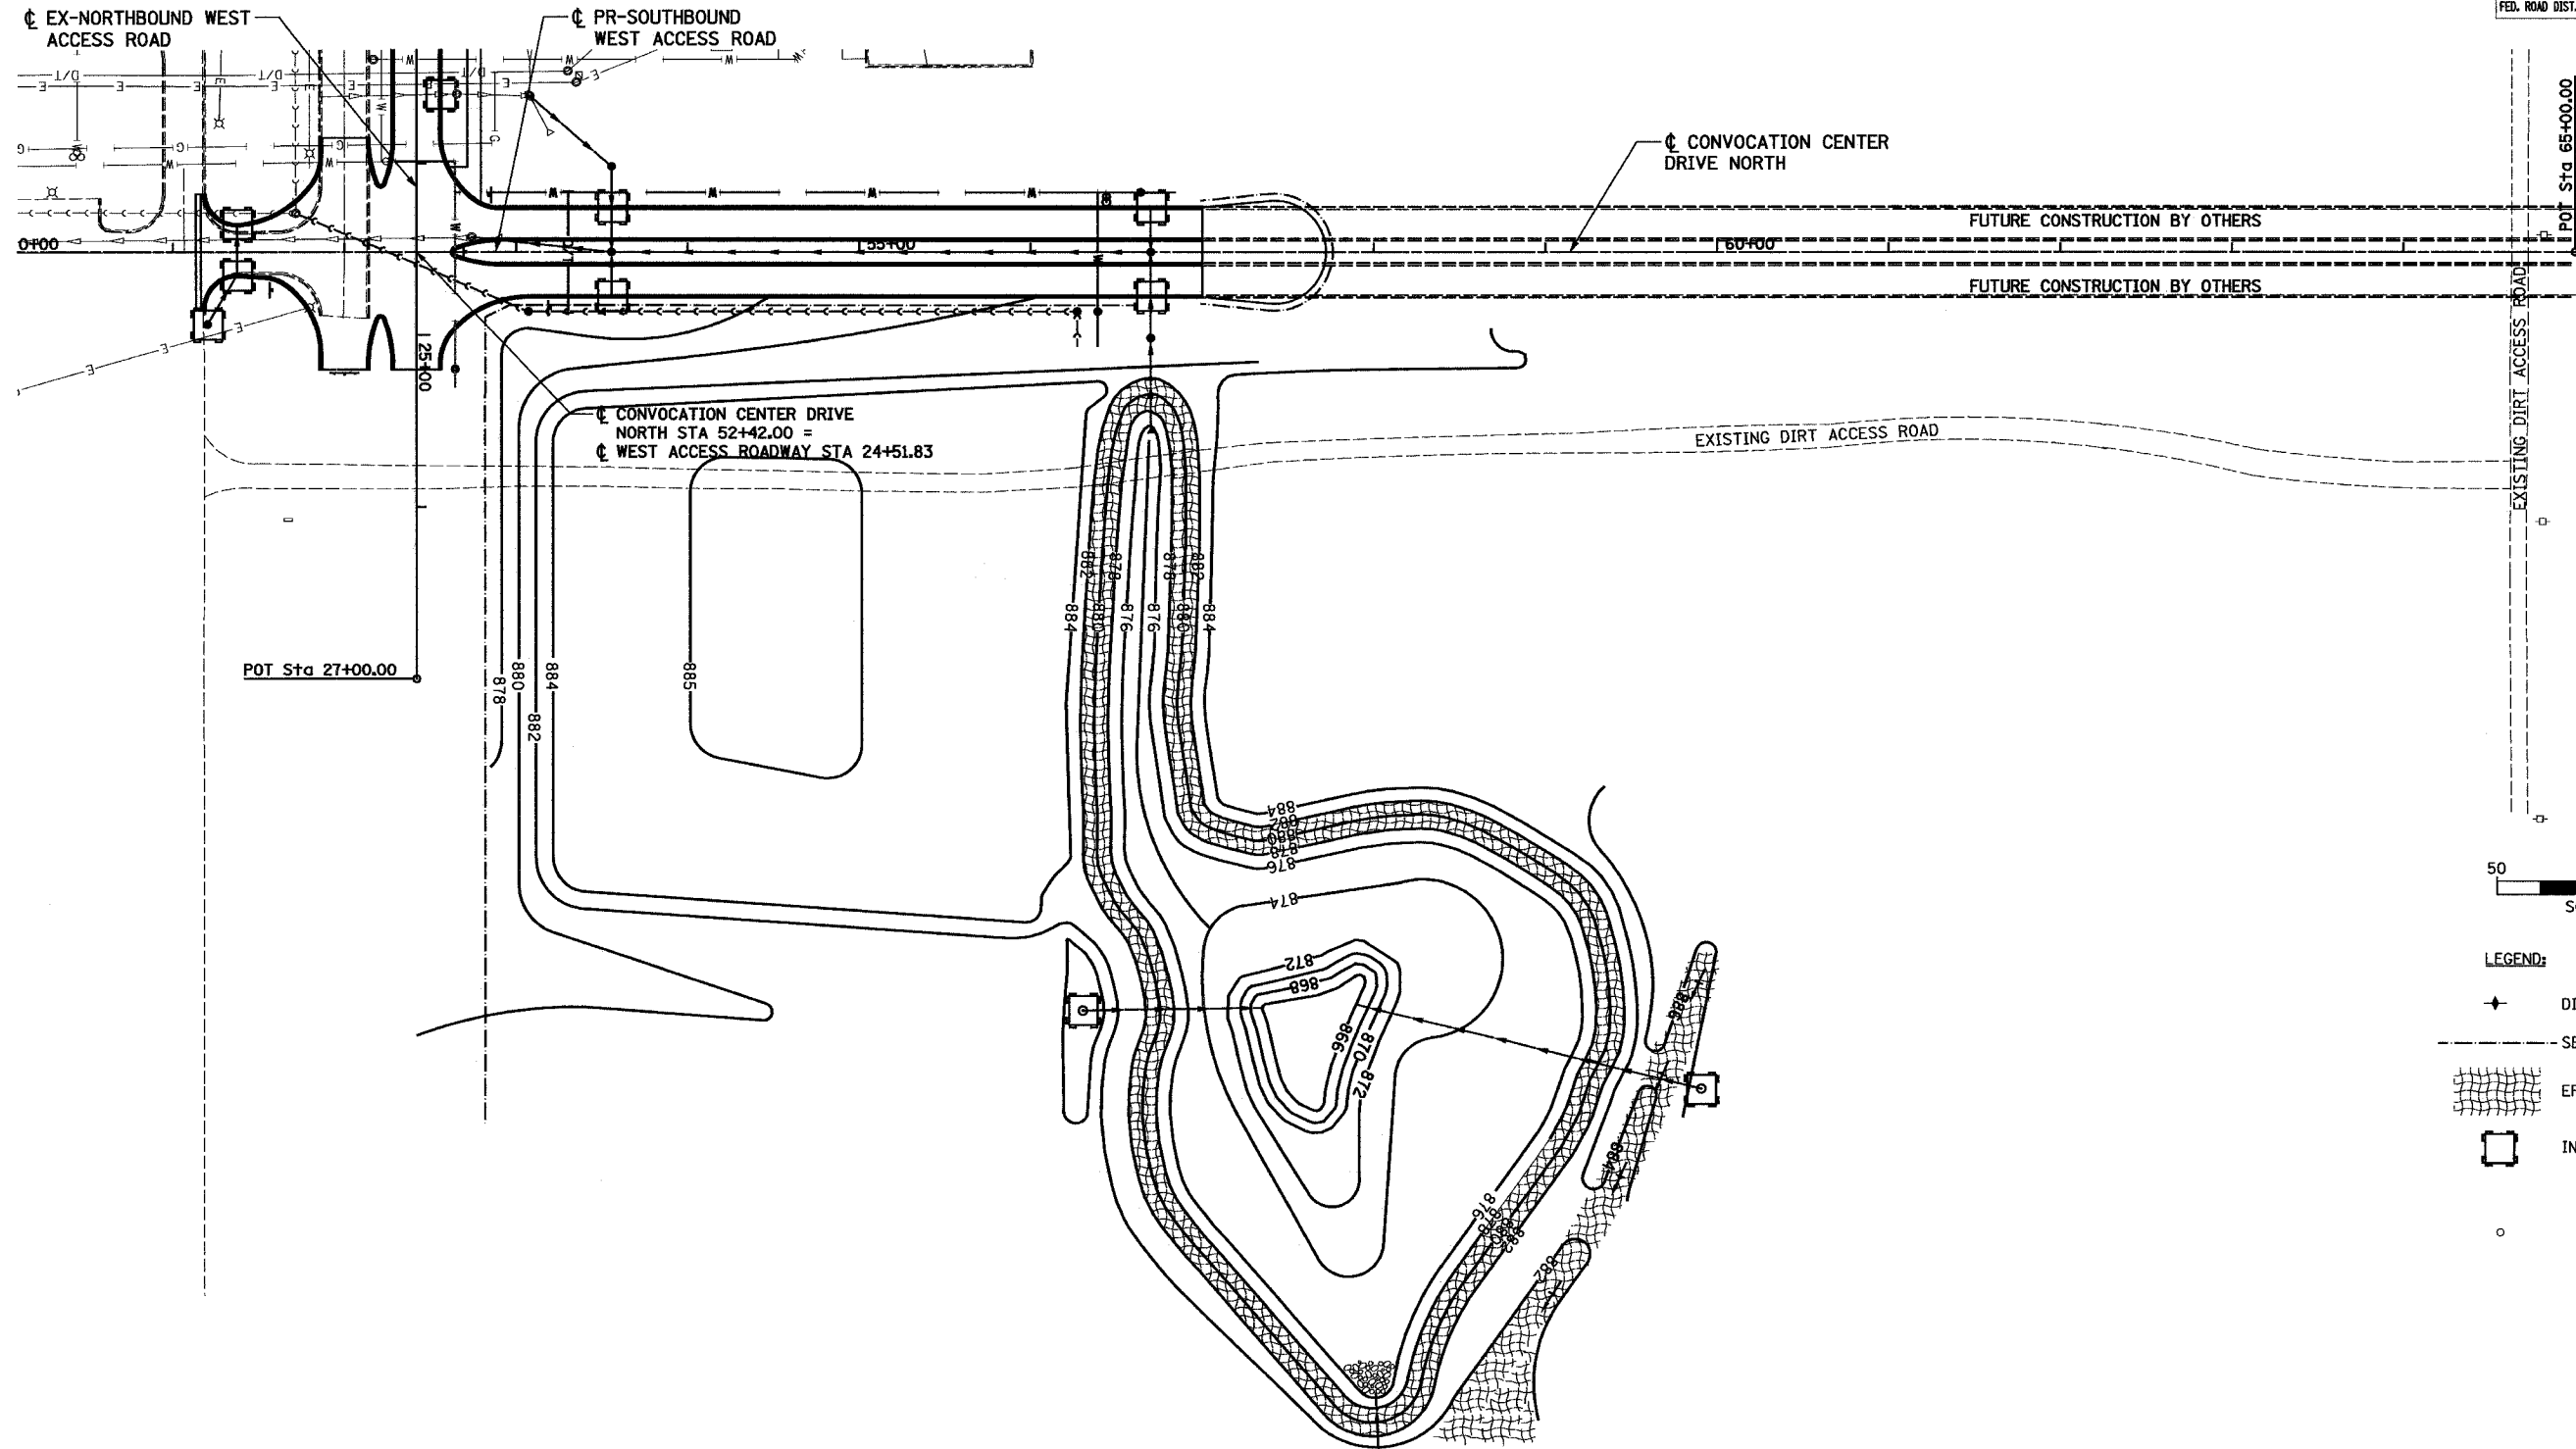

- LEGEND:
- ◆ DITCH CHECK
 - SEDIMENT BARRIER
 - ▨ EROSION CONTROL BLANKET
 - INLET SEDIMENT BARRIER

HANSON
 Hanson Professional Services Inc.
 Copyright Hanson Professional Services Inc. 2005

LAYOUT: RLA 01/03/05 (m/h)
 DRAWN: RLA 03/18/05 04/14/2005
 REVIEWED: MGD 03/18/05 /NO4/05S/04/089/01/MS/Sheet/05ECP.dgn

REVISIONS	
NAME	DATE

ILLINOIS DEPARTMENT OF TRANSPORTATION
 SECTION 04-00001-00-PV
 DEKALB COUNTY
 NORTHERN ILLINOIS UNIVERSITY WEST ACCESS ROAD

TEMPORARY EROSION CONTROL

SCALE: VERT. _____
 HORIZ. _____
 DATE 04/05/05

DRAWN BY RLA
 CHECKED BY MGD