



F.A.P. RTE.	SECTION	COUNTY	TOTAL SHEETS	SHEET NO.
317	...	FULTON	684	122
STA. 18+00		TO STA. 47+00		
FED. ROAD DIST. NO.		ILLINOIS FED. AID PROJECT		
... 181, (18BRY&18BRY-1)BR, 18B-1				

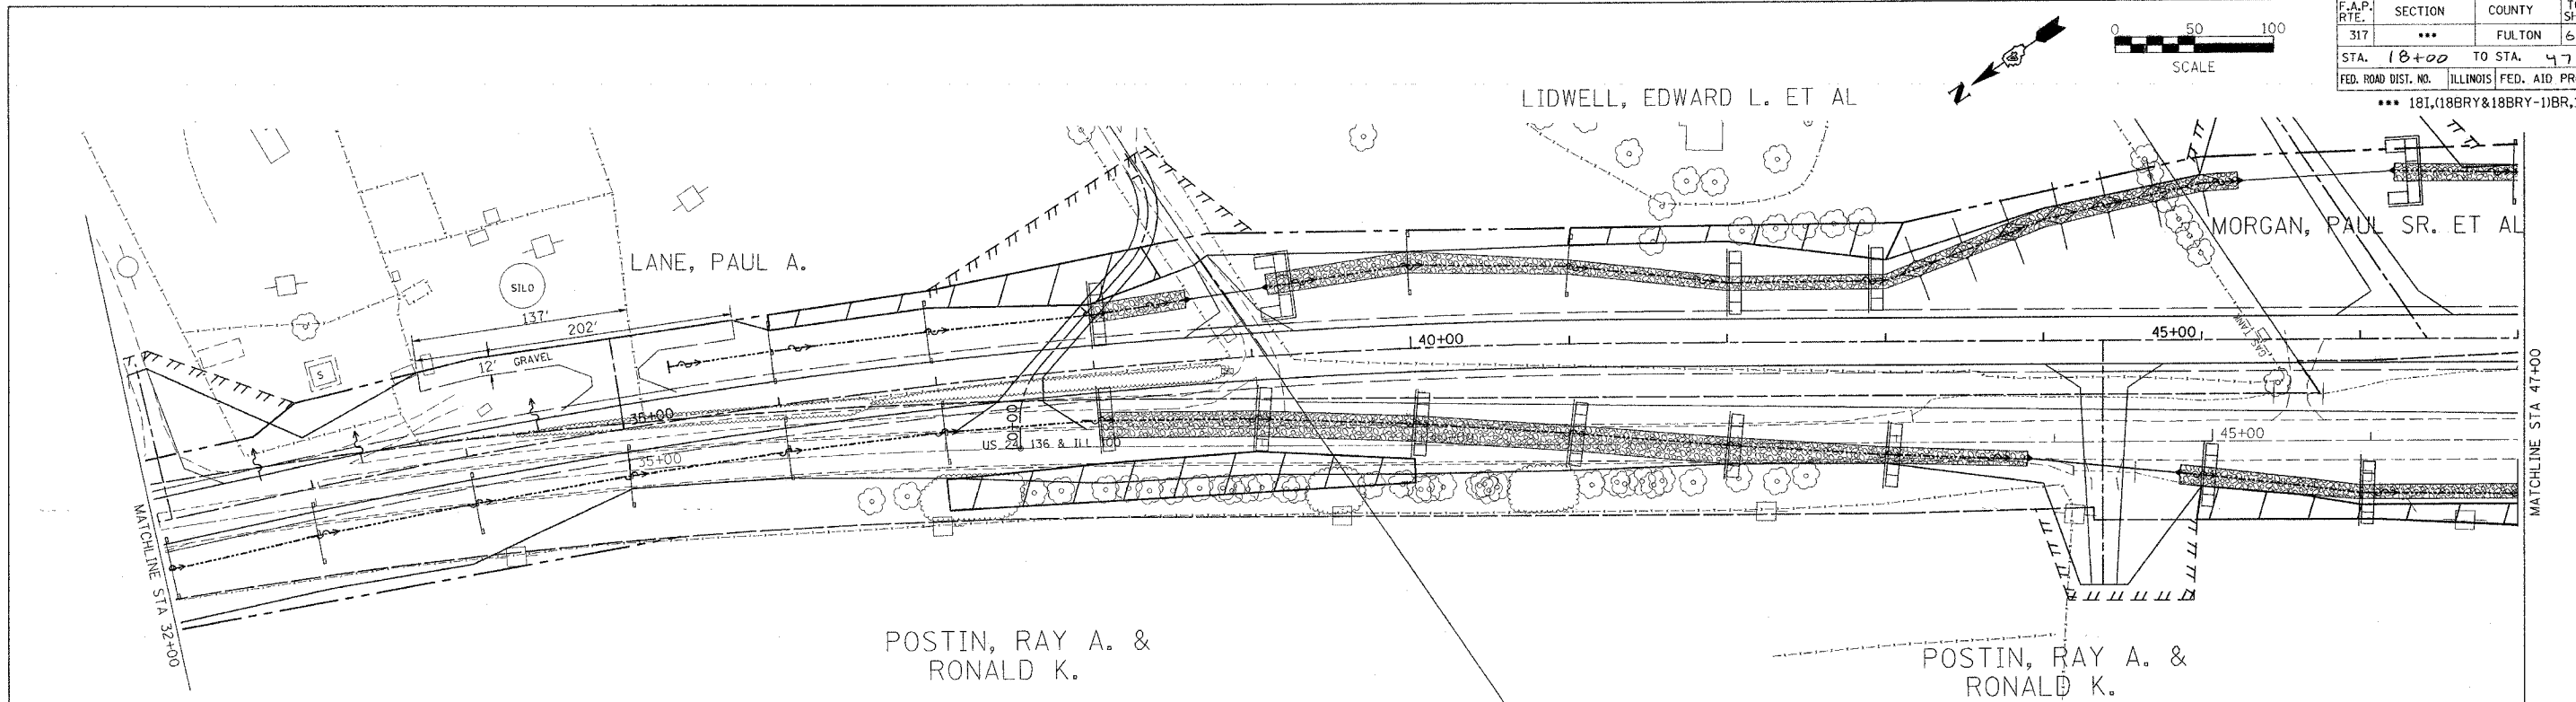

EROSION CONTROL LEGEND

	AGGREGATE DITCH CHECK PER STD 280001 (PAID FOR AS AGG. E.C., TONS)		FENCE EROSION CONTROL, SPECIAL (FT)
	INLET PROTECTION, SPECIAL (EACH)		TEMPORARY DITCH CHECKS (EACH)
	PROPOSED TREE WHIP PLACEMENT		PERIMETER EROSION BARRIER (FT)

NOTE: LEGEND ITEMS NOT TO SCALE

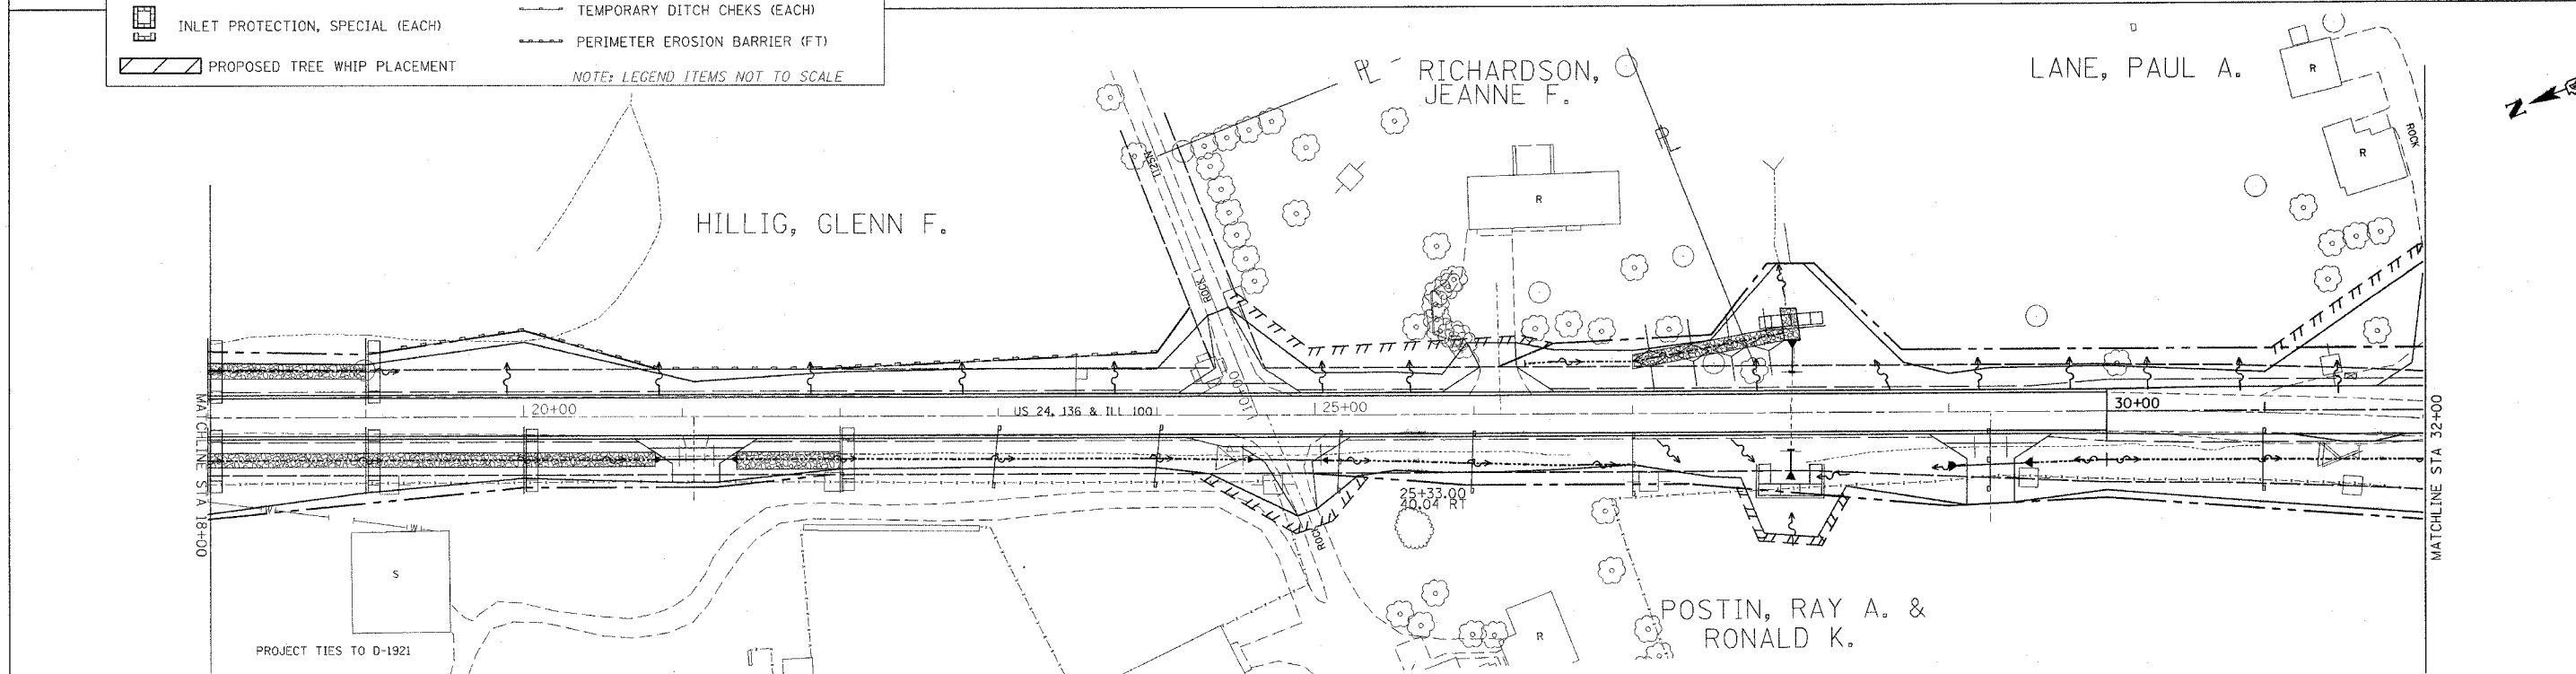

REVISIONS	
NAME	DATE

ILLINOIS DEPARTMENT OF TRANSPORTATION

EROSION CONTROL AND TREE WHIP PLAN

STA 18+00 TO STA 47+00

SCALE: VERT. DATE
HORIZ. DRAWN BY
CHECKED BY

PLOT DATE = 4/7/2005
FILE NAME = c:\nrc\jesta\us24spec\ph_2\values.erosioncontrol.dgn
USER NAME = jesta
PROGRAM = Pegasus