
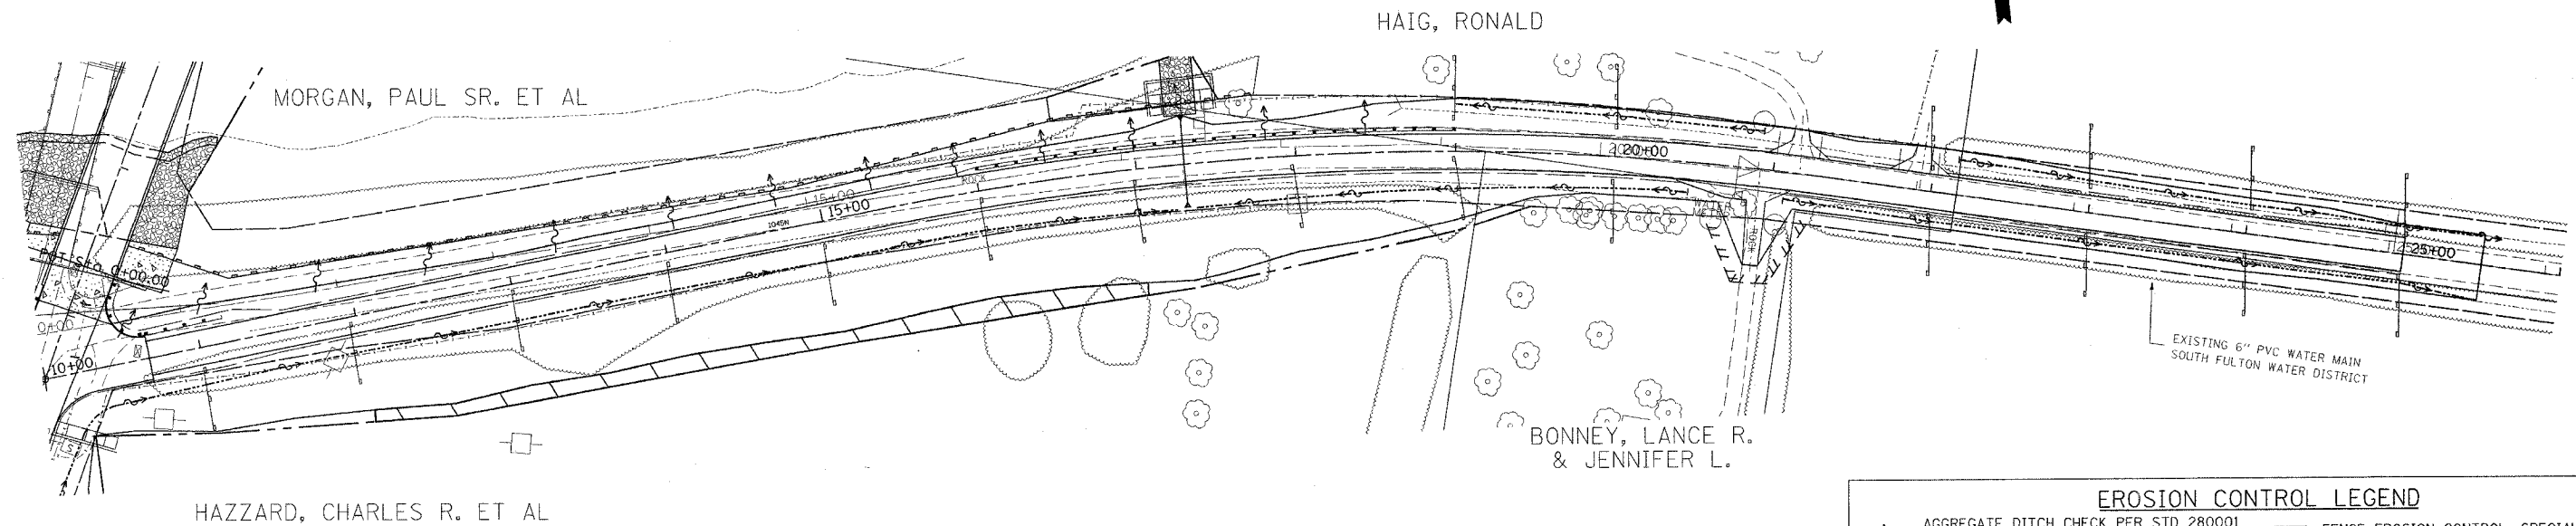


F.A.P. RTE.	SECTION	COUNTY	TOTAL SHEETS	SHEET NO.
317	***	FULTON	684	124
STA. 76+43		TO STA. 90+00		
FED. ROAD DIST. NO.		ILLINOIS FED. AID PROJECT		
*** 181,18BRY&18BRY-1BR,18B-1				

 


COUNTY HIGHWAY 11 EAST

EROSION CONTROL LEGEND

- AGGREGATE DITCH CHECK PER STD 280001 (PAID FOR AS AGG. E.C., TONS)
- INLET PROTECTION, SPECIAL (EACH)
- PROPOSED TREE WHIP PLACEMENT
- FENCE EROSION CONTROL, SPECIAL (FT)
- TEMPORARY EROSION CONTROL (EACH)
- PERIMETER EROSION BARRIER (FT)

NOTE: LEGEND ITEMS NOT TO SCALE

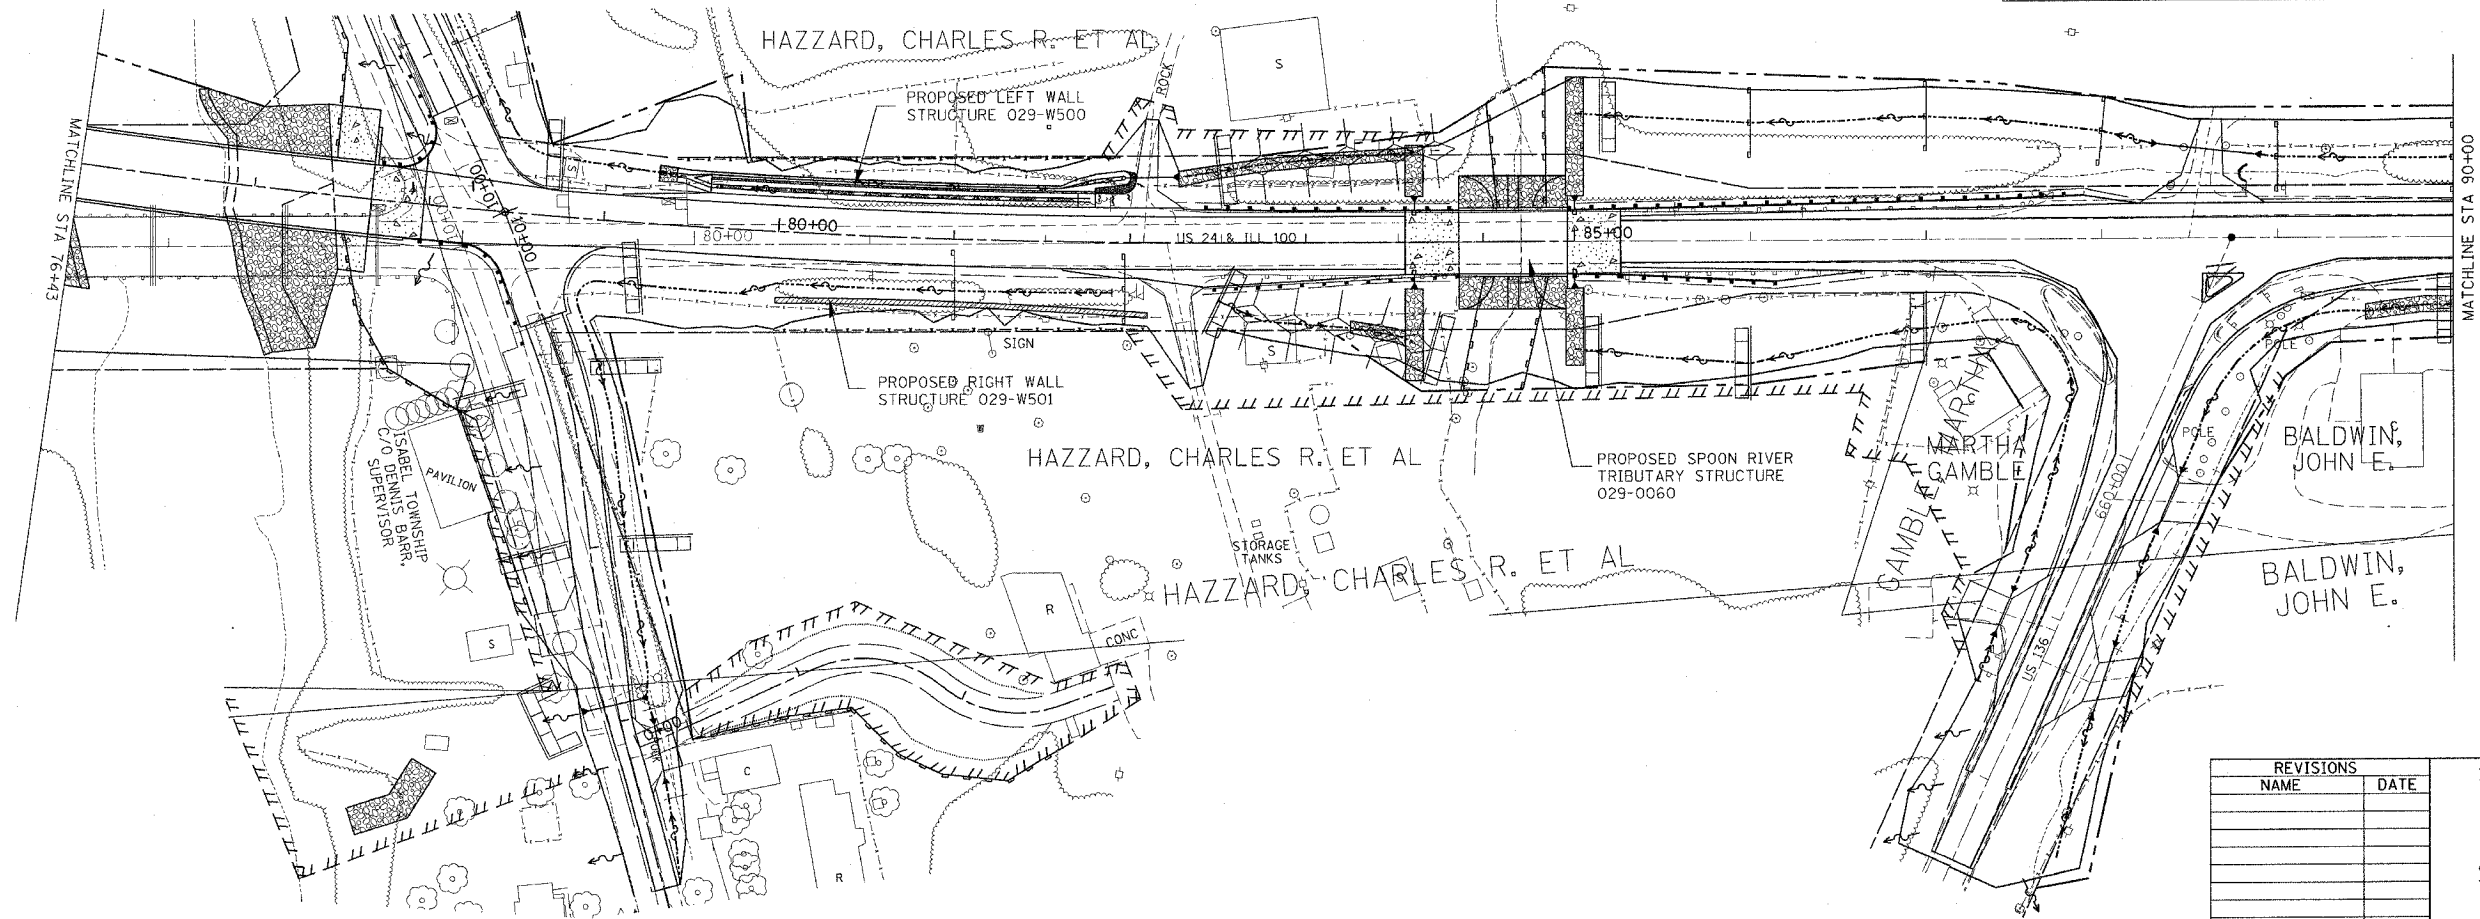

REVISIONS	
NAME	DATE

ILLINOIS DEPARTMENT OF TRANSPORTATION
 EROSION CONTROL AND
 TREE WHIP PLAN
 STA 76+43 TO STA 90+00
 AND COUNTY HIGHWAY 11

SCALE: VERT. _____
 HORIZ. _____

DATE _____ DRAWN BY _____
 CHECKED BY _____

PLOT DATE = 4/17/2005
 FILE NAME = c:\projects\11a24\p11a24\p11a24\erosioncontrol.dgn
 PLOT SCALE = 5/8"=1'-0"
 USER NAME = haggard