
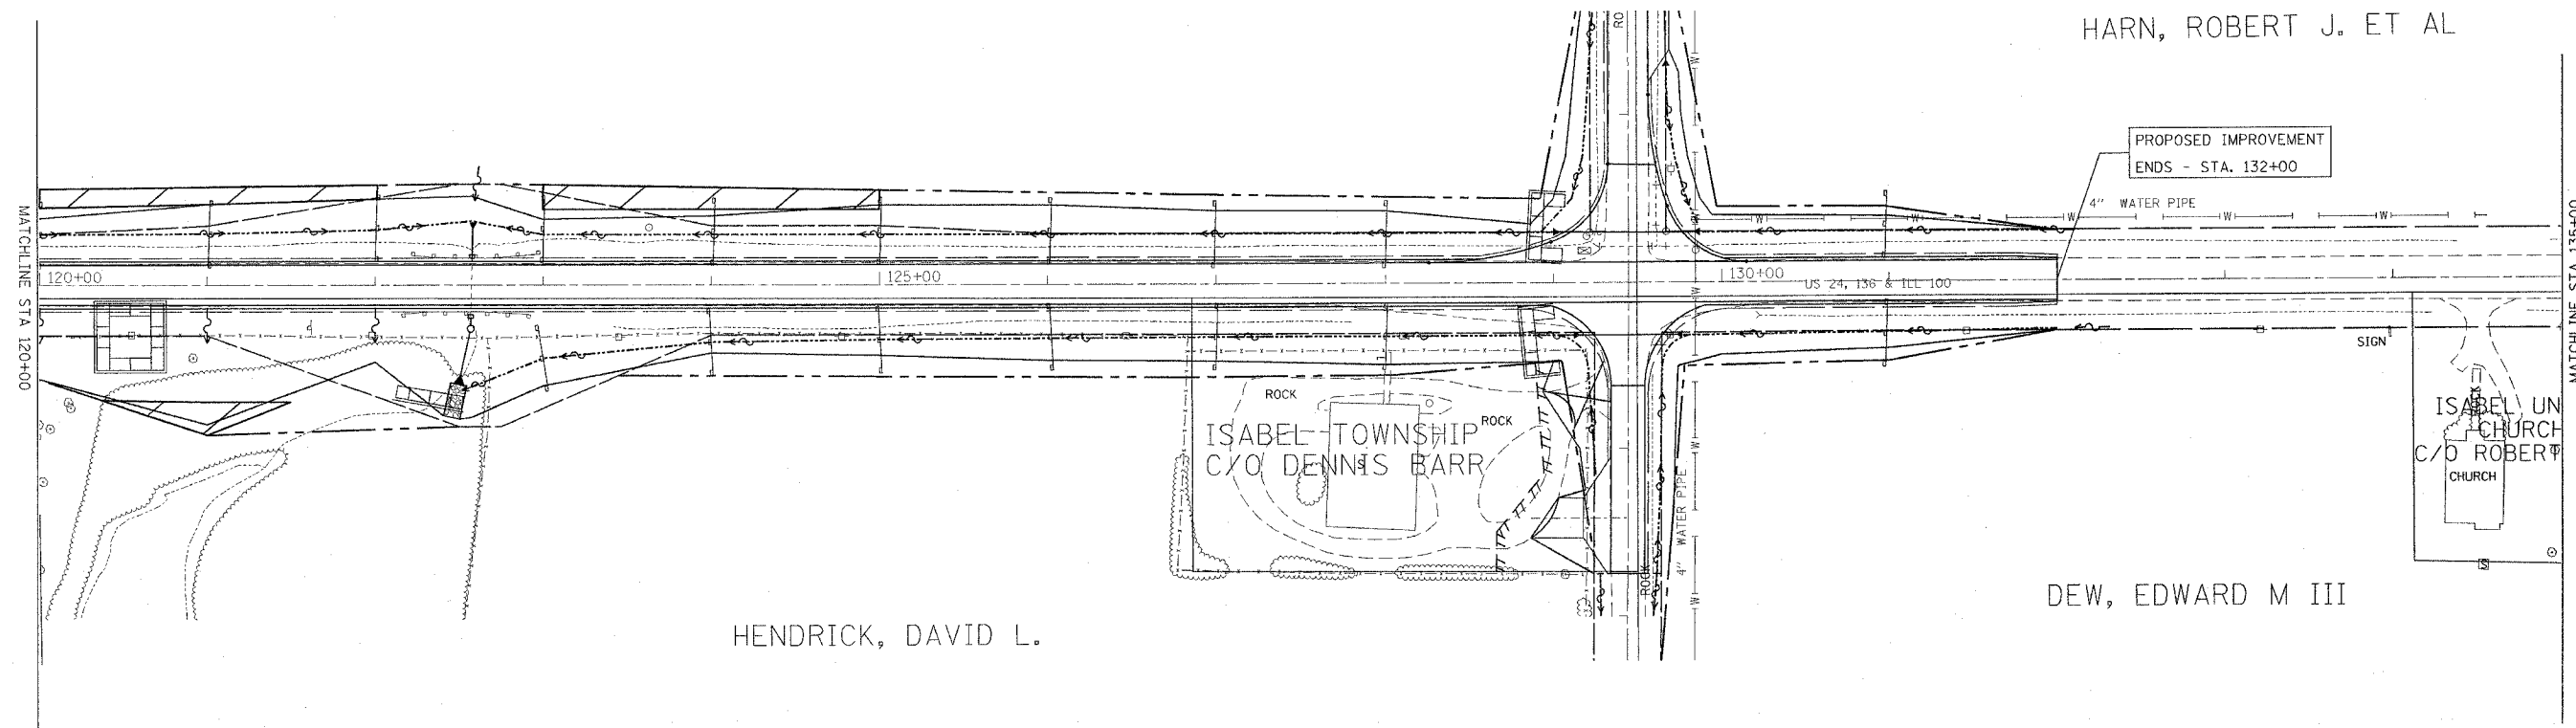


F.A.P. RTE.	SECTION	COUNTY	TOTAL SHEETS	SHEET NO.
317	***	FULTON	624	126
STA.		TO STA.		
FED. ROAD DIST. NO.		ILLINOIS FED. AID PROJECT		
*** 181,18BRY&18BRY-18B,18B-1				

 

HARN, ROBERT J. ET AL

HENDRICK, DAVID L.

DEW, EDWARD M III

EROSION CONTROL LEGEND	
	AGGREGATE DITCH CHECK PER STD 280001 (PAID FOR AS AGG. E.C., TONS)
	INLET PROTECTION, SPECIAL (EACH)
	PROPOSED TREE WHIP PLACEMENT
	FENCE EROSION CONTROL, SPECIAL (FT)
	TEMPORARY DITCH CHECKS (EACH)
	PERIMETER EROSION BARRIER (FT)

NOTE: LEGEND ITEMS NOT TO SCALE

REVISIONS	
NAME	DATE

ILLINOIS DEPARTMENT OF TRANSPORTATION

EROSION CONTROL AND TREE WHIP PLAN

STA 120+00 TO STA 135+00

SCALE: VERT. DATE: HORIZ. DRAWN BY: CHECKED BY:

PLOT DATE = 4/7/2008
 FILE NAME = c:\projects\11021\11021.dwg
 PLOT SCALE = 3/8" = 1'-0"
 USER NAME = hndg11021