


STATE OF ILLINOIS
DEPARTMENT OF TRANSPORTATION

| | | | | | |
|-----------------------|------------|------------------|----------|-----------|--------------------------|
| ROUTE NO. | SECTION | COUNTY | DISTRICT | SHEET NO. | SHEET NO. 8 13 SHEETS |
| F.A.P. 315 | (IBRY-DBR) | FULTON | | 139 | |
| FED. ROAD DIST. NO. 7 | ILLINOIS | FED. AID PROJECT | | | |

Contract #88753

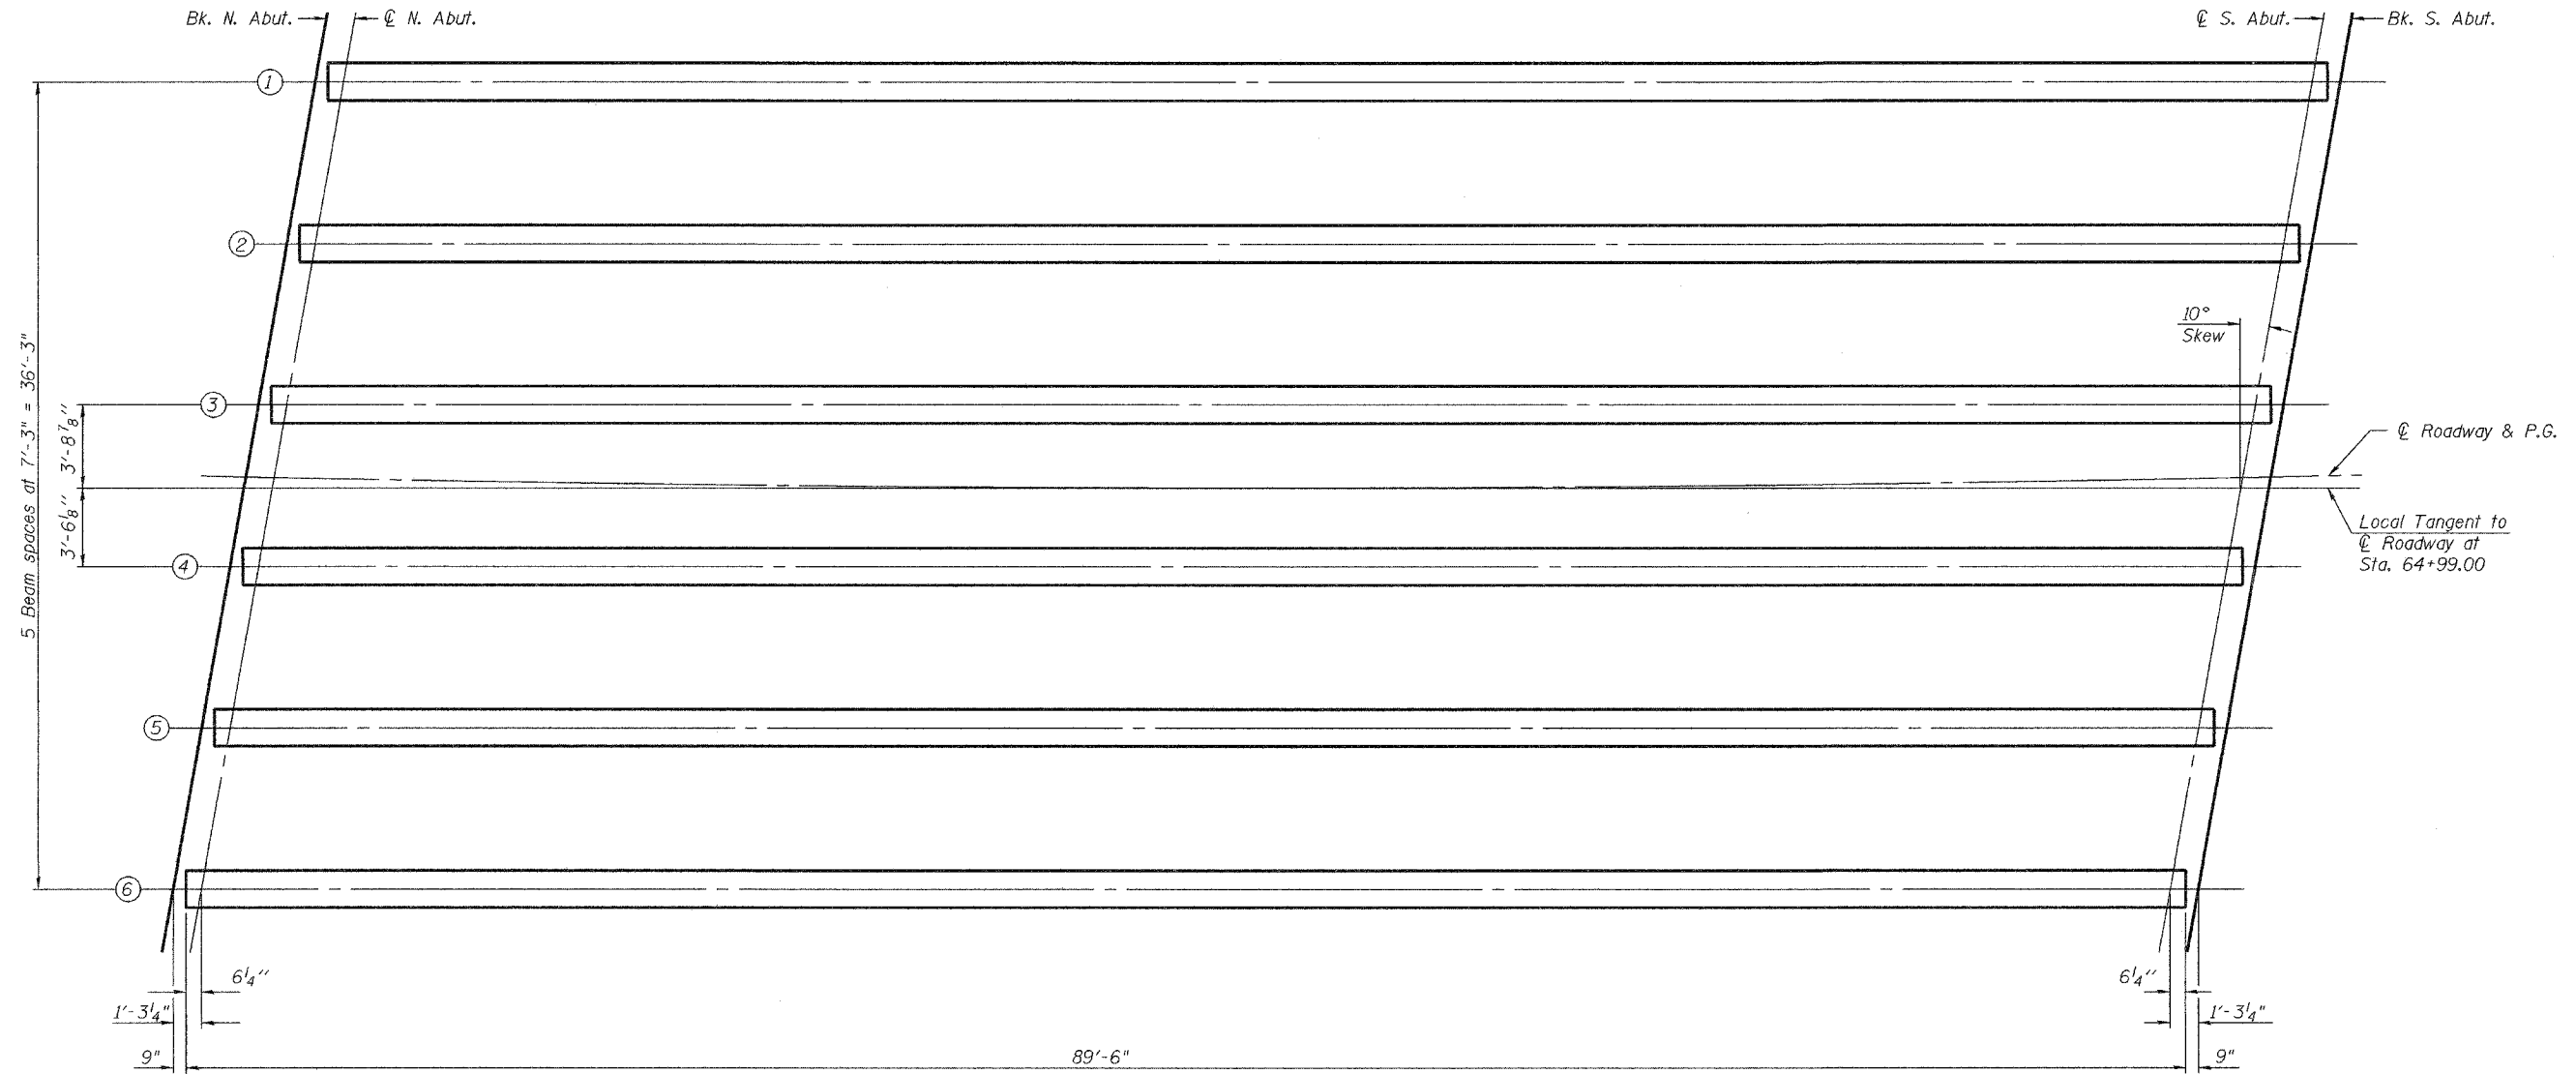

PLAN

| | |
|----------|-----------------------|
| DESIGNED | Alan M. Johnson |
| CHECKED | Phillip E. Coppernoll |
| DRAWN | Michael B. Mossman |
| CHECKED | AMJ PEC |

April 25, 2005

EXAMINED *Thomas J. Domagalicki*
ENGINEER OF BRIDGE DESIGN

PASSED *Ralph E. Anderson*
ENGINEER OF BRIDGES AND STRUCTURES

FRAMING PLAN
F.A.P. ROUTE 315 - SECTION (IBRY-DBR)
FULTON COUNTY
STATION 64+99.00
STRUCTURE NO. 029-0067