


STATE OF ILLINOIS
DEPARTMENT OF TRANSPORTATION

ROUTE NO.	SECTION	COUNTY	TOTAL SHEETS	SHEET NO.
FAP 315	(18BRY-1)BR	FULTON		183
FED. ROAD DIST. NO. 7	ILLINOIS	FED. AID PROJECT-		

SHEET NO. 19
46 SHEETS

Contract #88753

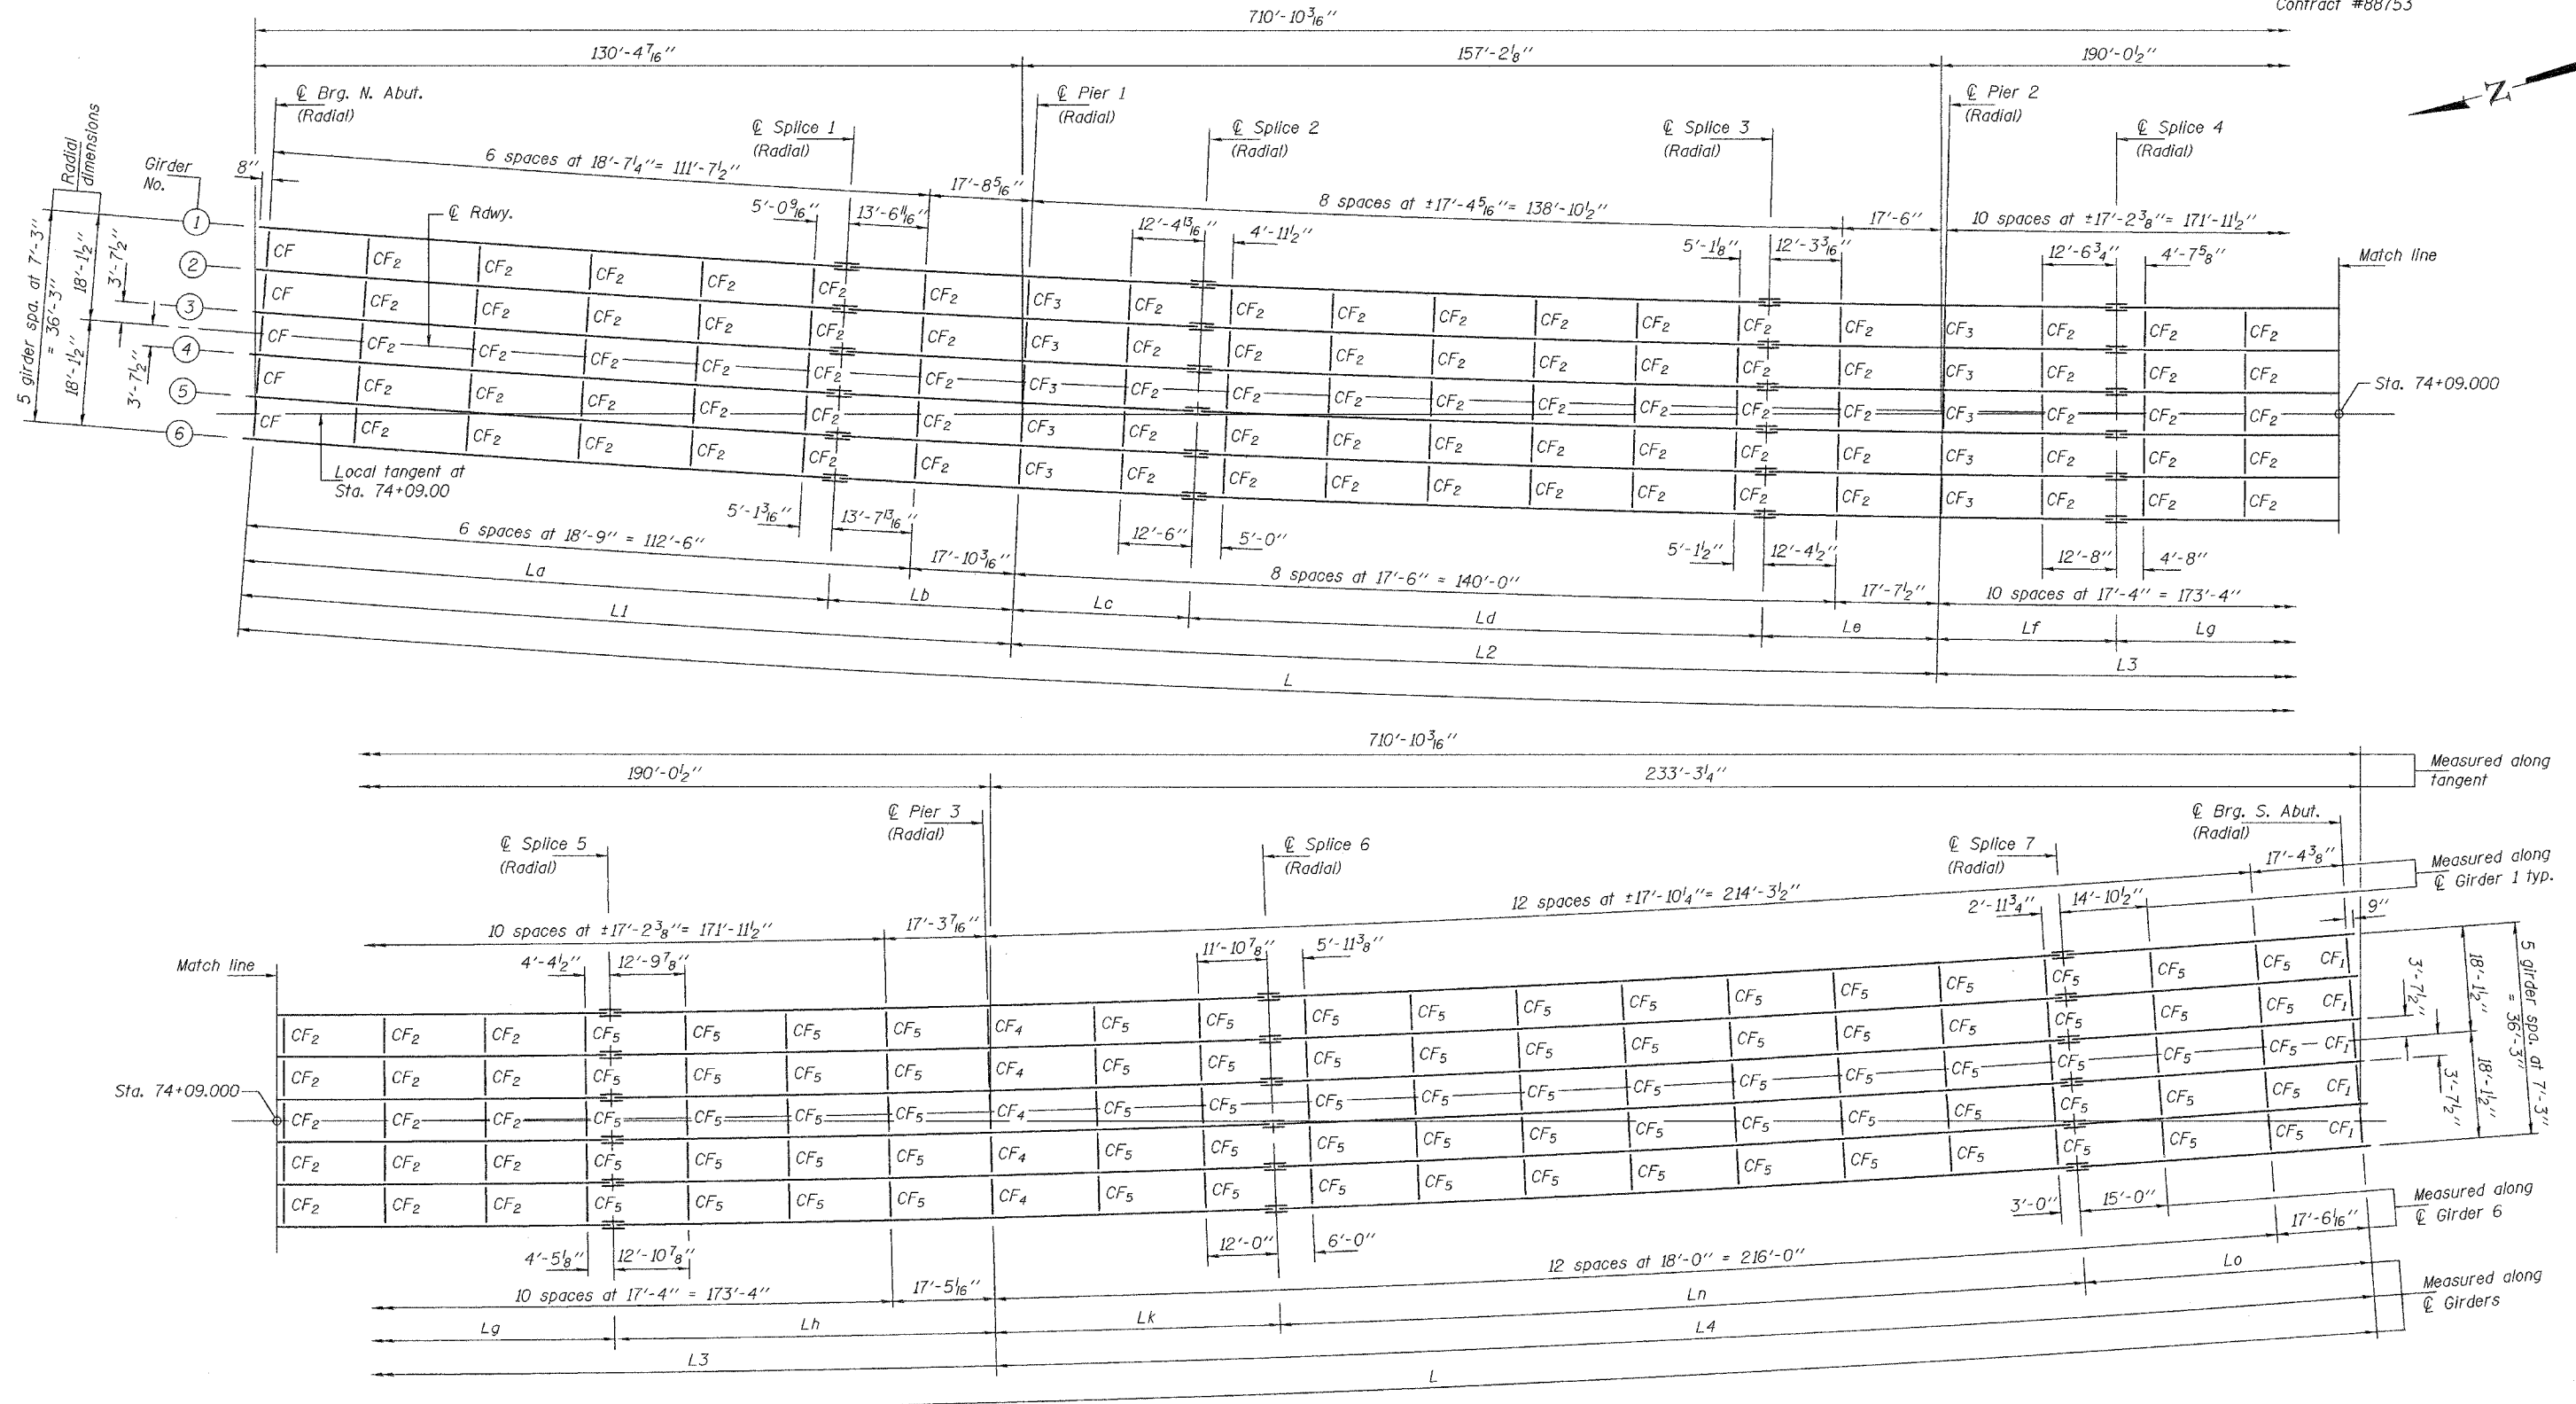

DESIGNED	MJT
CHECKED	FT
DRAWN	h.t. parsons
CHECKED	MJT/FT

May 16, 2005
EXAMINED *Thomas J. Damagala*
PASSED *Ralph E. Anderson*
ENGINEER OF BRIDGES AND STRUCTURES

FRAMING PLAN

Notes: All \mathcal{C} 's of piers, splices and connection plates are radial to the \mathcal{C} Roadway.
For "L" dimensions, see table on sheet 20 of 46.

STRUCTURAL STEEL
F.A.P. RTE. 315 - SEC. (18BRY-1)BR
FULTON COUNTY
STATION 74+09.00
STRUCTURE NO. 029-0068