


F.A.P. RTE.	SECTION	COUNTY	TOTAL SHEETS	SHEET NO.
317		FULTON	684	284
STA. 5+00.00		TO STA. 5+00.00		
FED. ROAD DIST. NO.		ILLINOIS FED. AID PROJECT		

FINAL SURVEY NO.	SURVEY NO.	DATE
NOTE BOOK NO.	PLOTTED	CHECKED

ORIGINAL SURVEY NO.	SURVEY NO.	DATE

PLOT DATE = 4/6/2005  
 FILE NAME = c:\projects\ur24spoon\_ph\_2\user\spoon05.dwg  
 USER NAME = hoggard

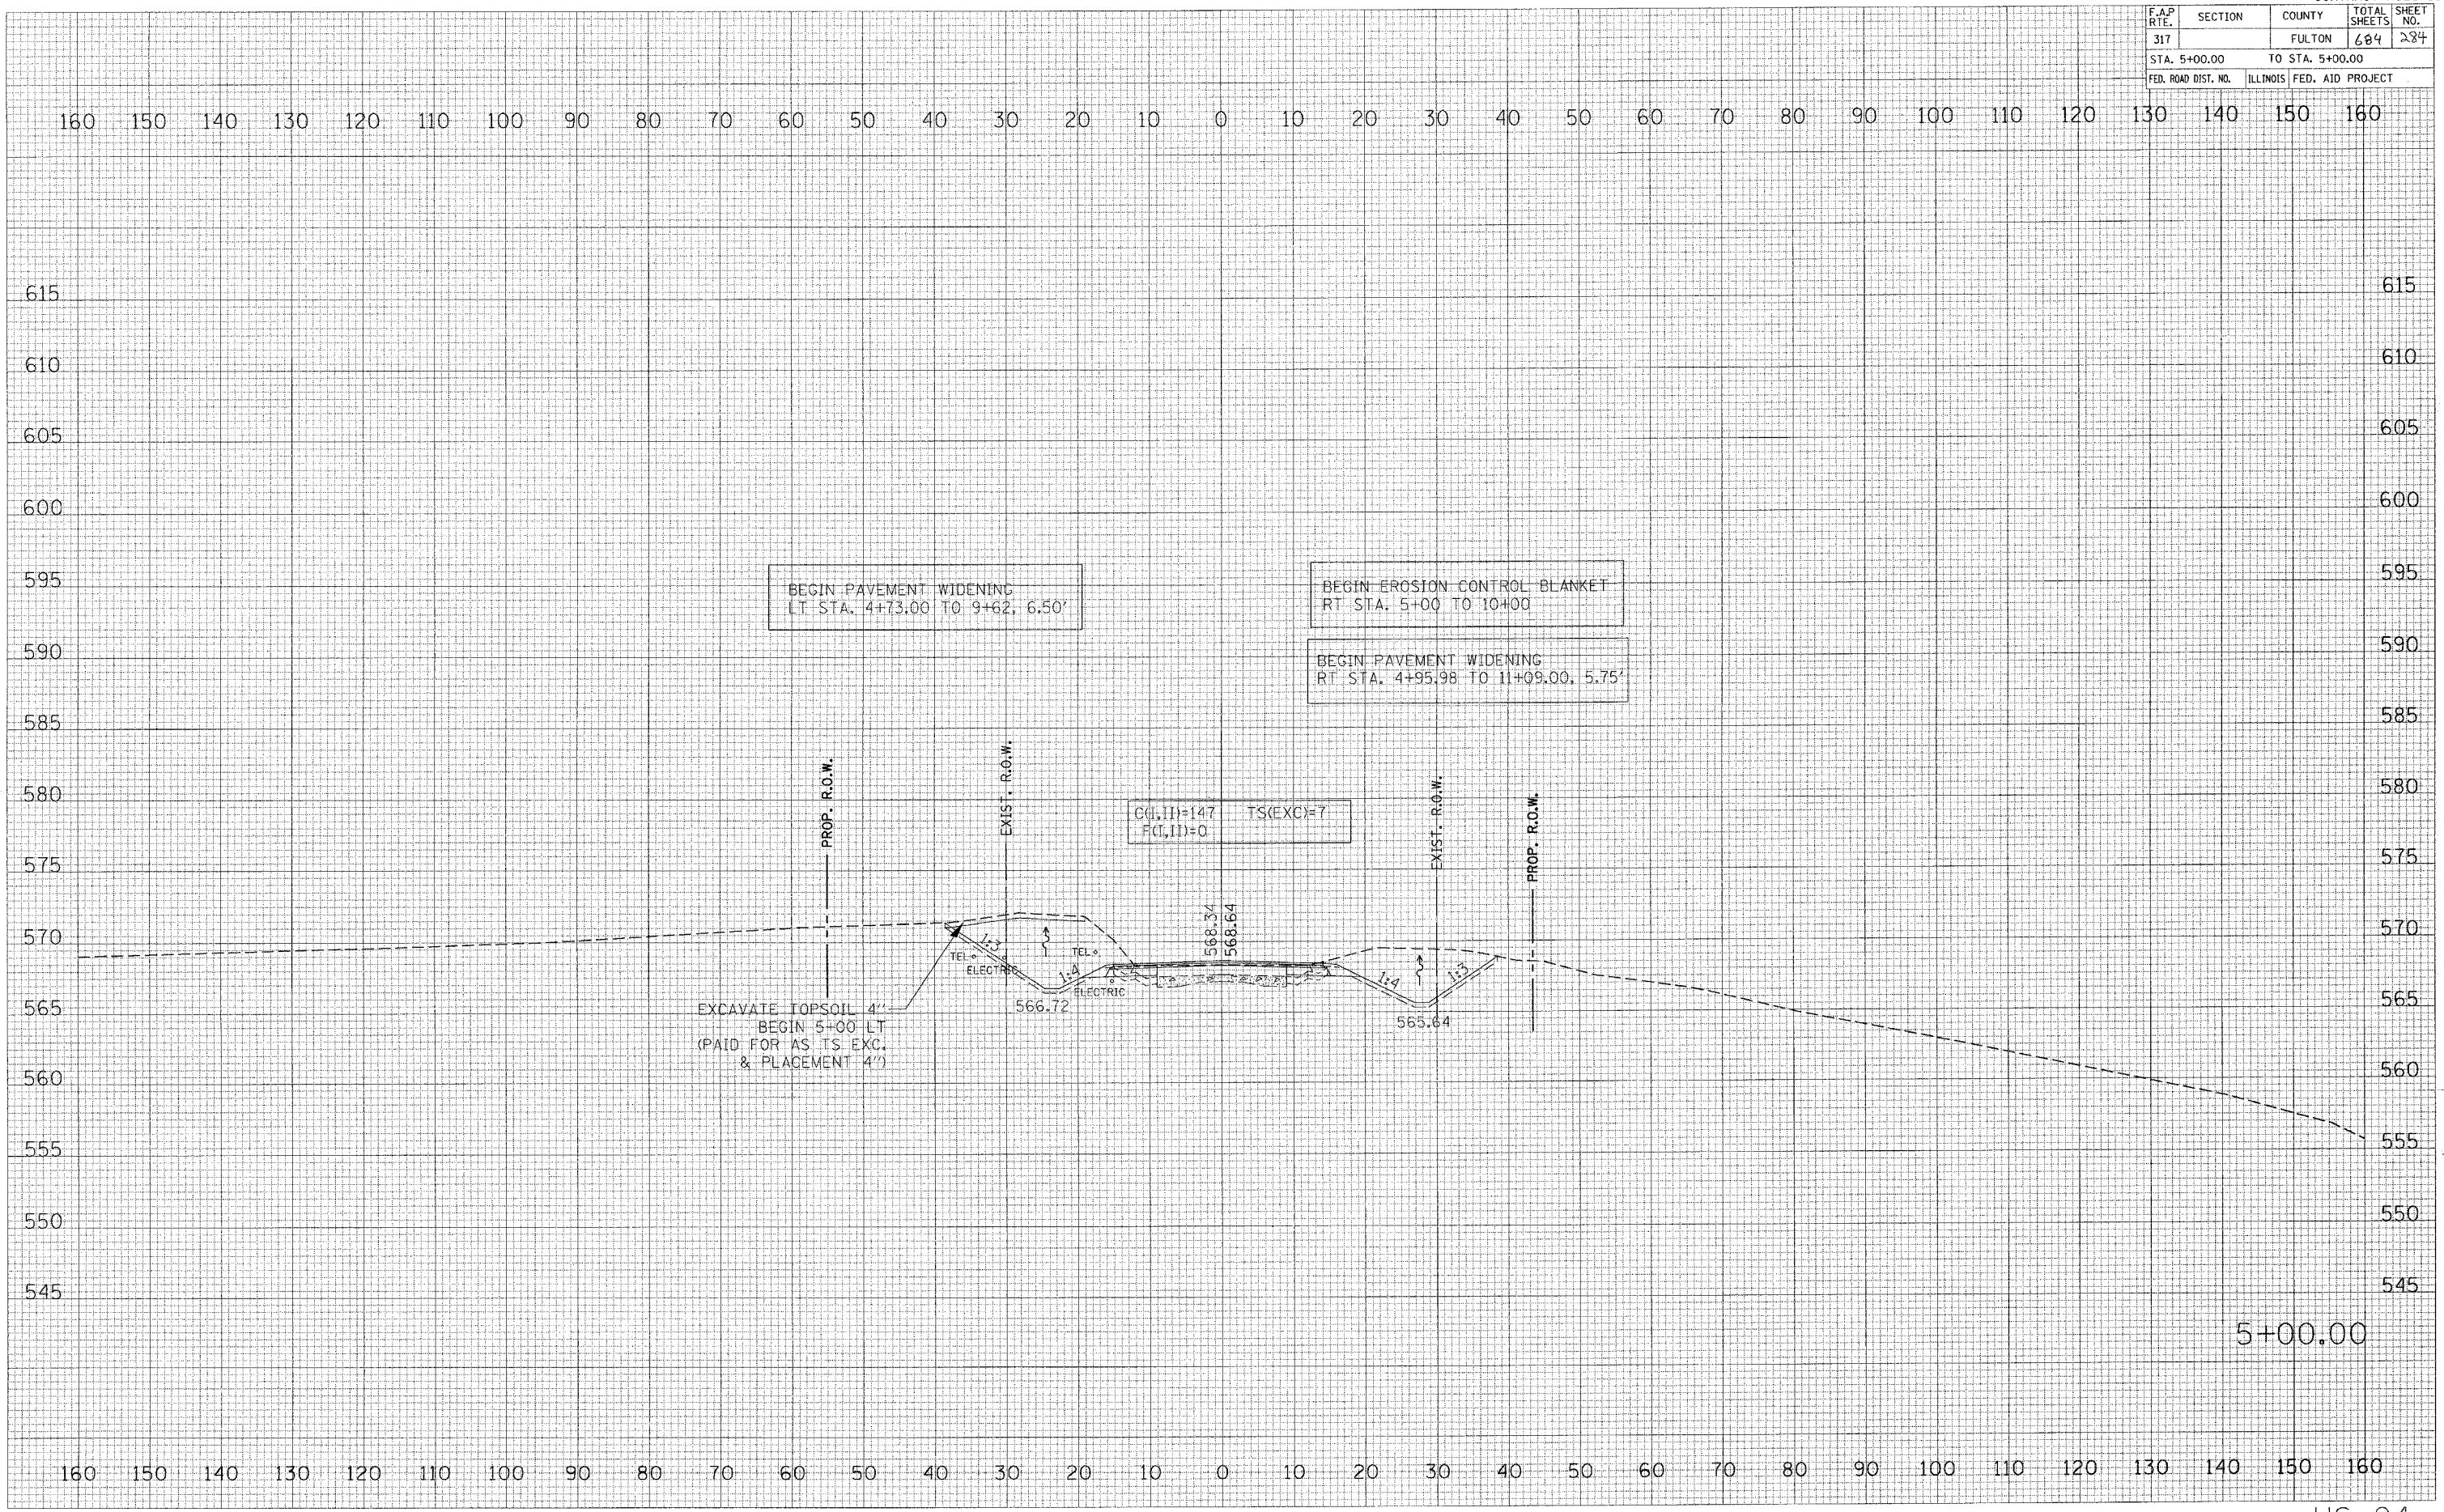

BEGIN PAVEMENT WIDENING  
 LT STA. 4+73.00 TO 9+62, 6.50'

BEGIN EROSION CONTROL BLANKET  
 RT STA. 5+00 TO 10+00

BEGIN PAVEMENT WIDENING  
 RT STA. 4+95.98 TO 11+09.00, 5.75'

C(1,11)=147 TS(EXC)=7  
 F(1,11)=0

EXCAVATE TOPSOIL 4"  
 BEGIN 5+00 LT  
 (PAID FOR AS TS EXC.  
 & PLACEMENT 4")

5+00.00