


| F.A.P. RTE. | SECTION | COUNTY | TOTAL SHEETS | SHEET NO. |
|---------------------|---------|---------------------------|--------------|-----------|
| 317 | | FULTON | 684 | 307 |
| STA. 27+00.00 | | TO STA. 27+00.00 | | |
| FED. ROAD DIST. NO. | | ILLINOIS FED. AID PROJECT | | |

| | |
|--------------|------|
| FINAL SURVEY | DATE |
| NOTE BOOK | BY |
| NO. | |
| SURVEYED | |
| TEMPLATE | |
| AREAS | |
| CHECKED | |

| | |
|-----------------|------|
| ORIGINAL SURVEY | DATE |
| NO. | BY |
| SURVEYED | |
| TEMPLATE | |
| AREAS | |
| CHECKED | |

PLOT DATE = 4/6/2006
 FILE NAME = c:\p\proj\sta27\spoon.ph
 PLOT SCALE = 1/8" = 100'
 USER NAME = megabred

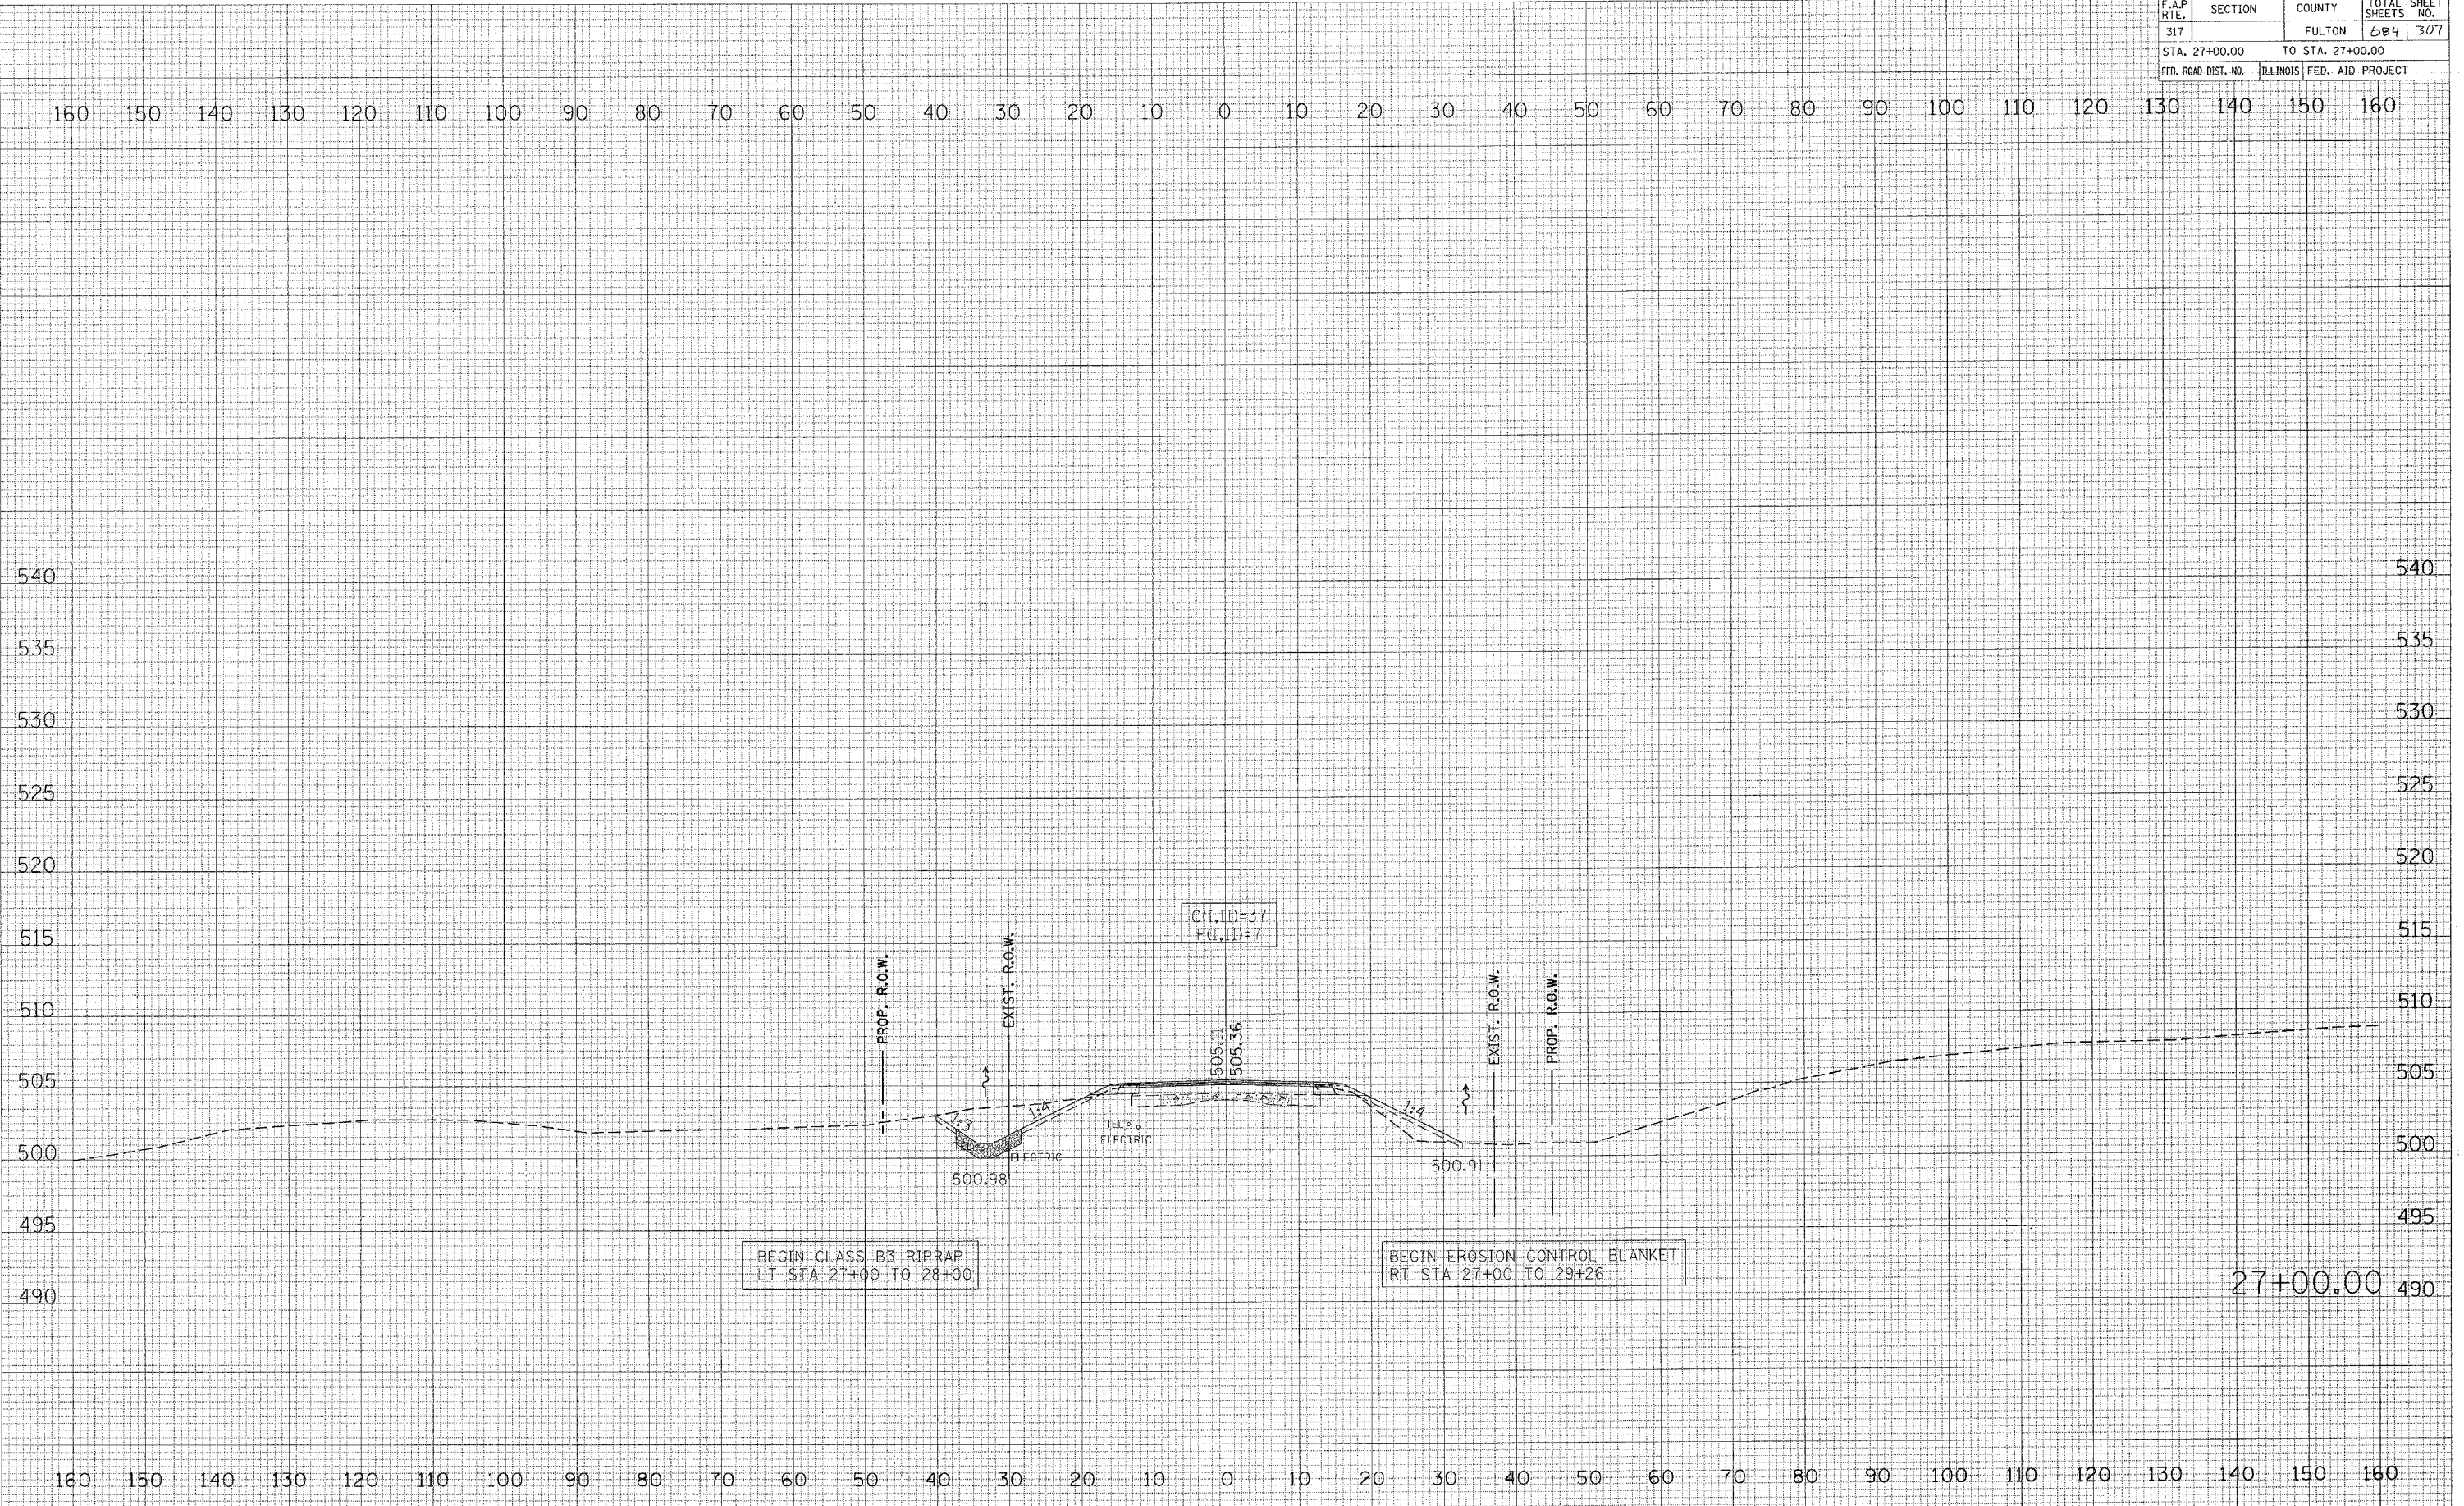

BEGIN CLASS B3 RIPRAP
 LT STA 27+00 TO 28+00

BEGIN EROSION CONTROL BLANKET
 RT STA 27+00 TO 29+26

27+00.00