

LE036



HANSON PROFESSIONAL SERVICES INC.

815 Commerce Drive, Suite 200
Oak Brook, Illinois 60523
Telephone: 630.990.3800
Fax: 630.990.3801






JOLIET REGIONAL PORT DISTRICT

1 Hangar Road
Romeoville, Illinois 60446
Telephone: 815.838.9497
Fax: 815.838.9524

SOUTHWEST CORPORATE AREA,
GRADING AND DRAINAGE, PHASE 1

AIP PROJECT NO. 3-17-0140-B39
IDA PROJECT NO. LOT-3498

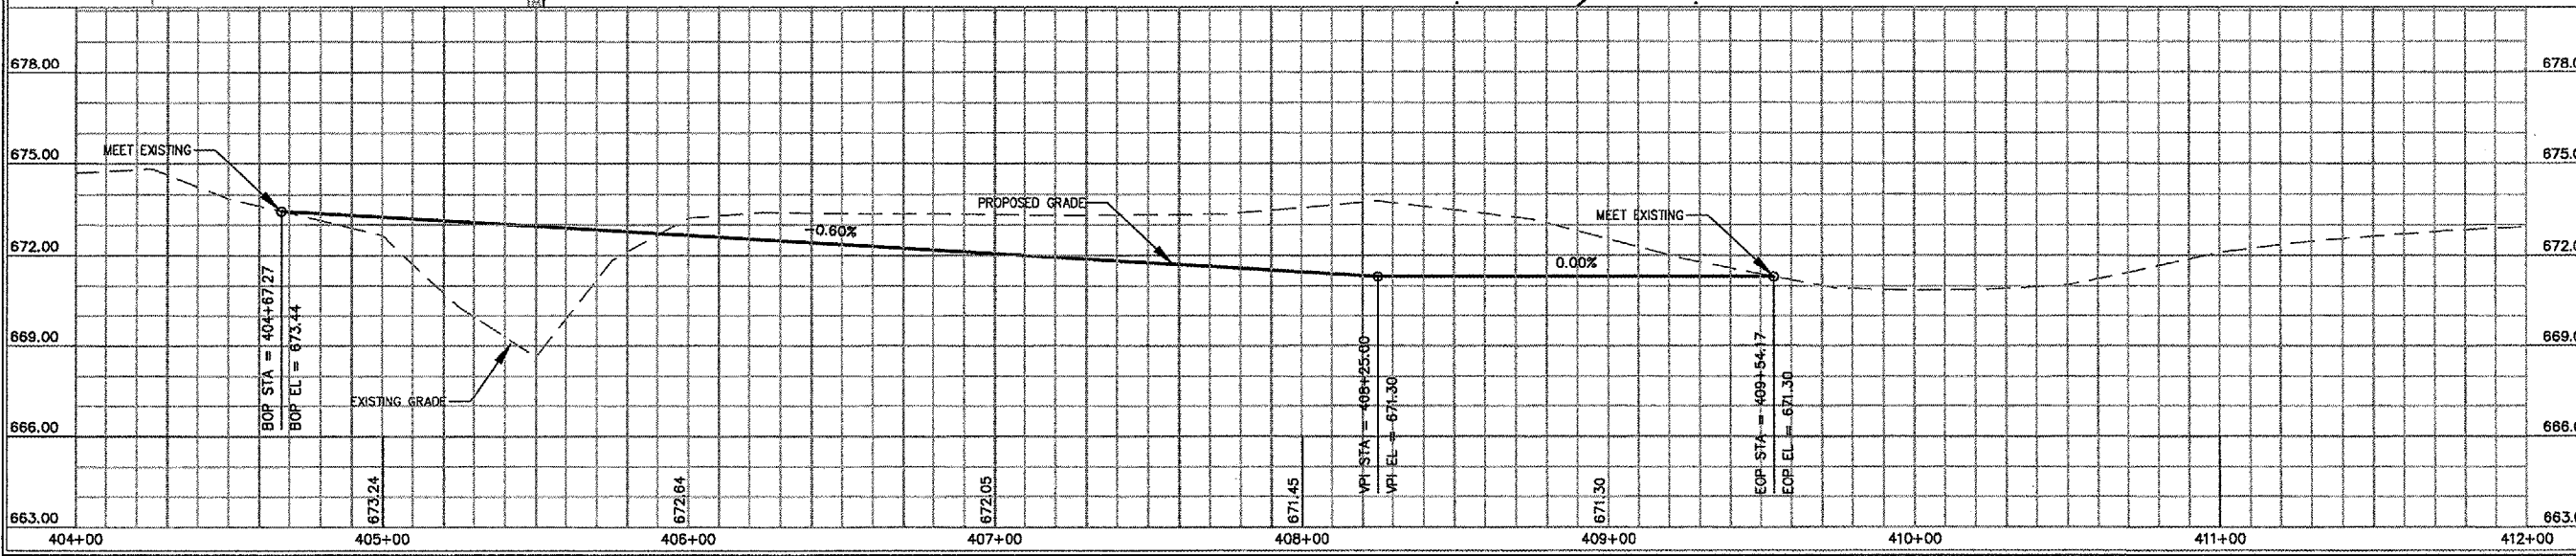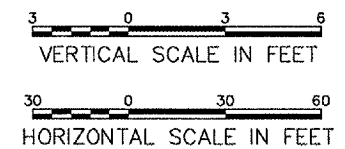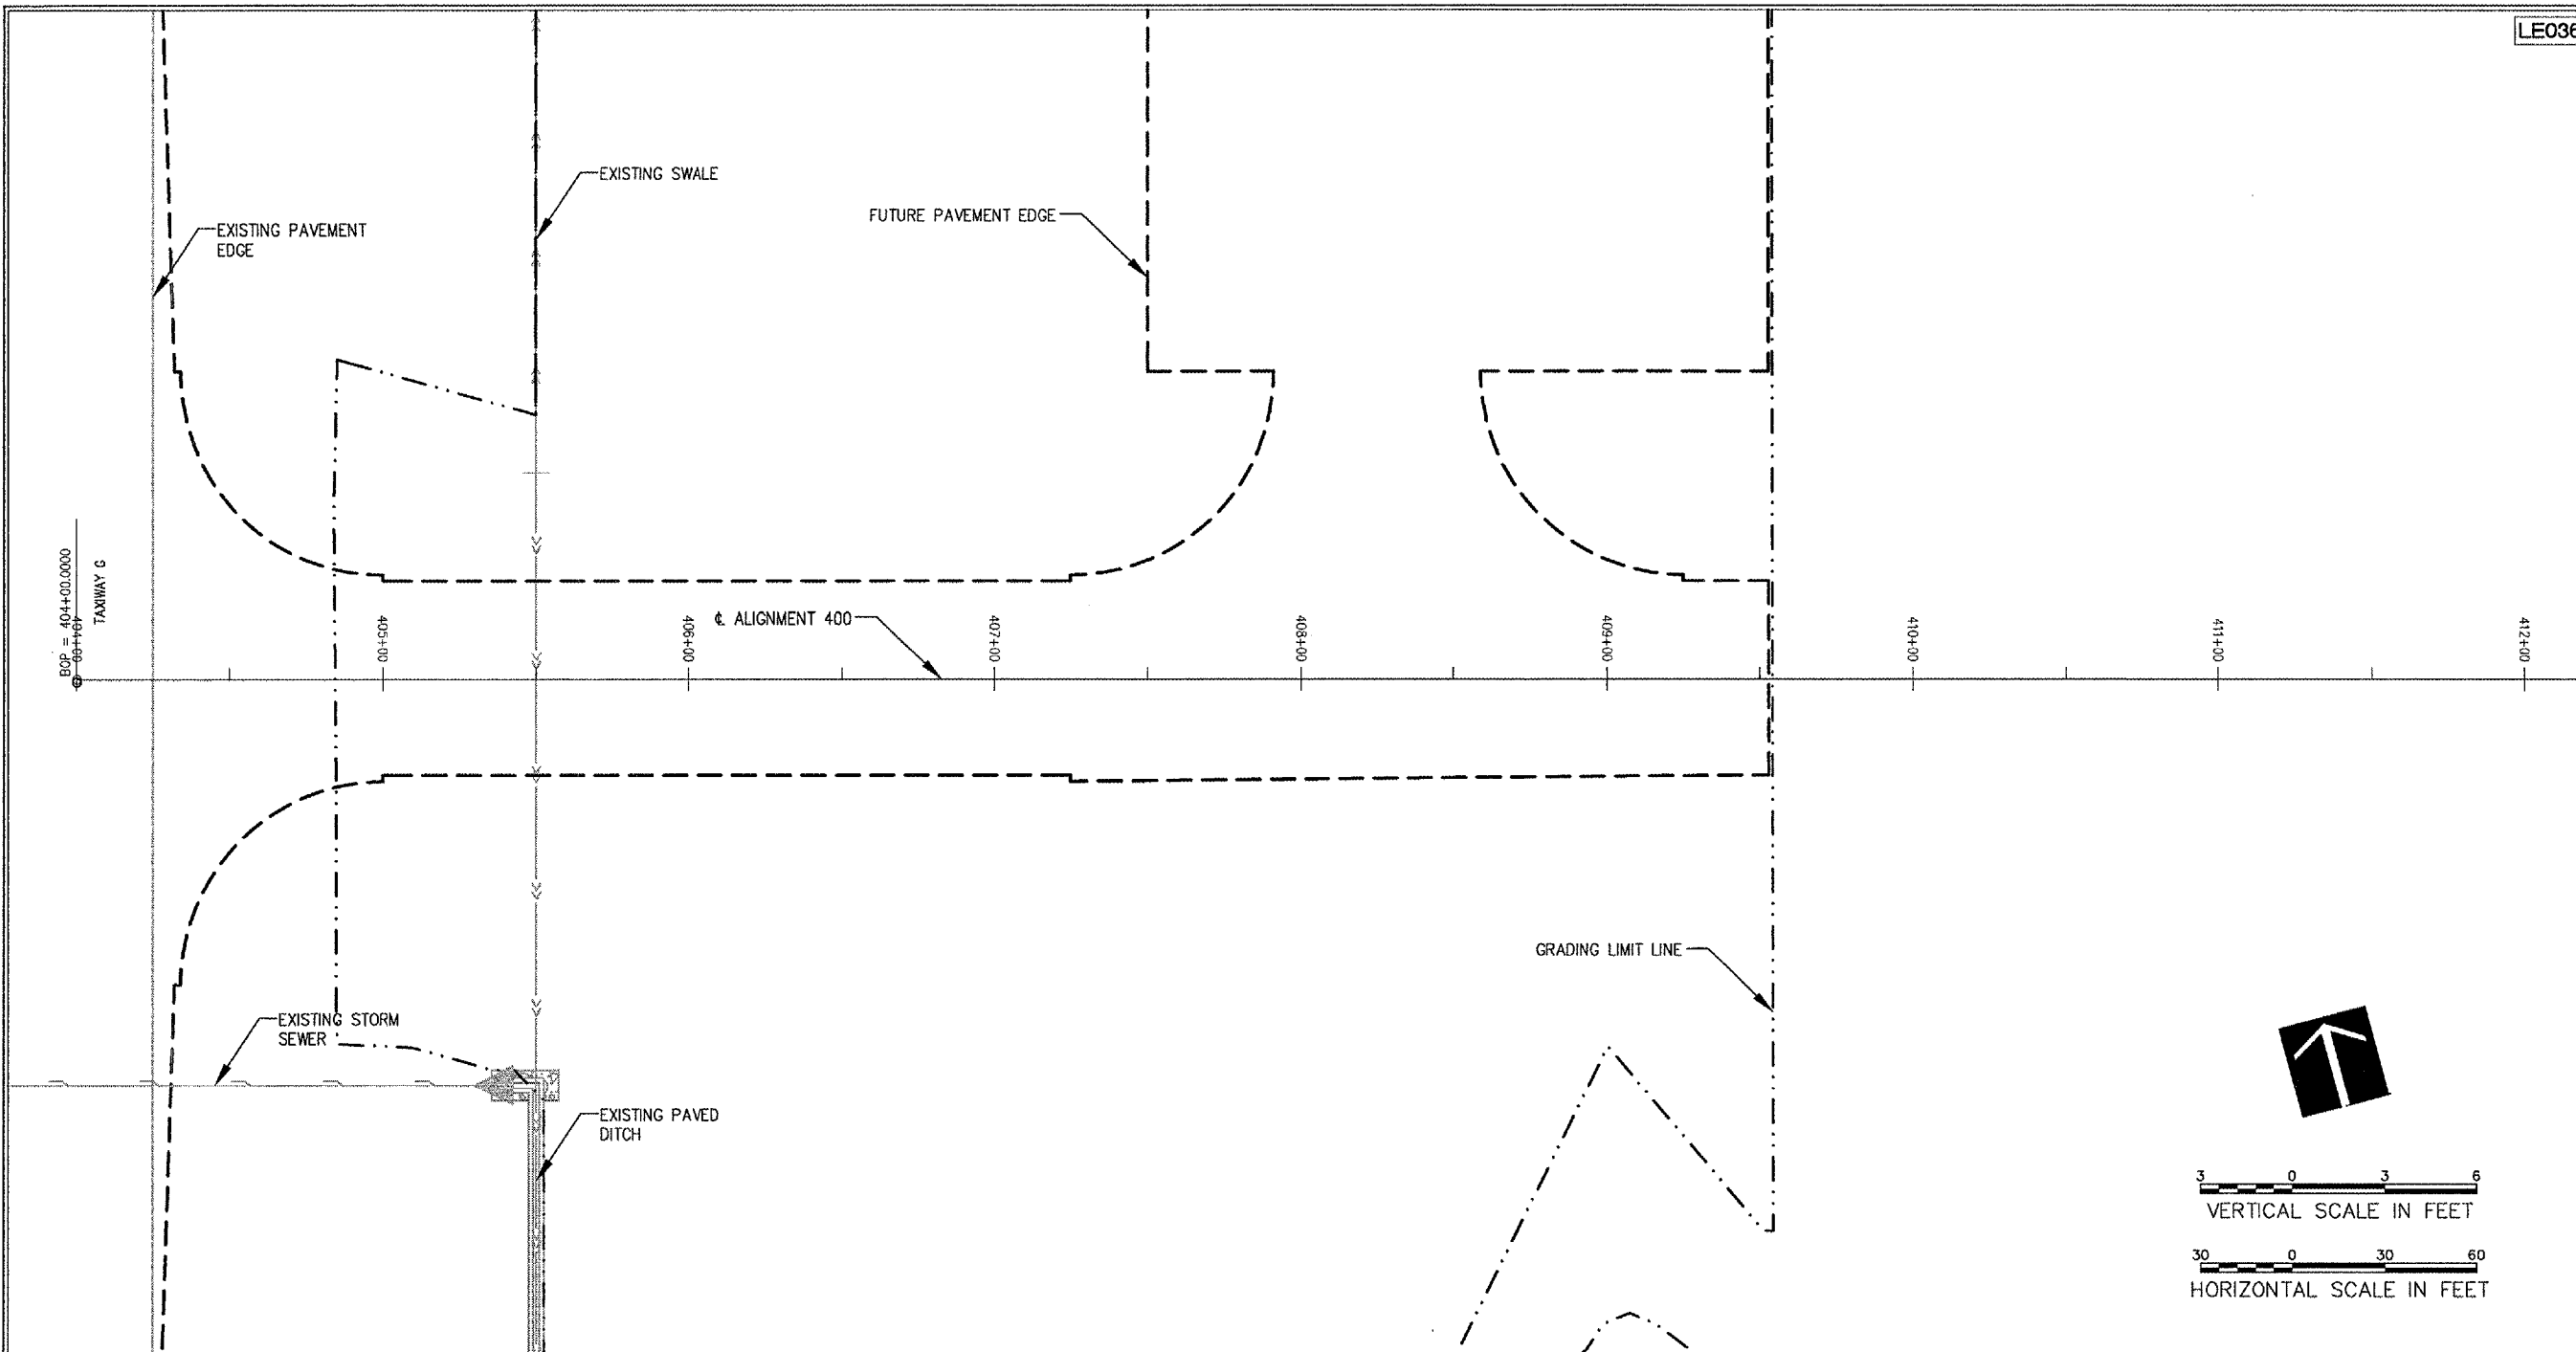

No.	Drawing Issue Description	Date	By

Date
MAY 6, 2005
Sheet Title

PLAN AND PROFILE -
ALIGNMENT 400

840-04D8042
Project Number
SJM 04/20/05
Layout By Date
SJM 04/20/05
Designed By Date
RMH/TMM 04/22/05
Reviewed By Date
SJM
Drawn By Sheet No.