


PE084


LEGEND

- 640.0 — PROPOSED CONTOUR
- - - 640.0 - - - EXISTING CONTOUR
- ATG ADJUST TO GRADE
- ▲ PROPOSED SILT FENCE
- [Hatched Box] PROPOSED INLET PROTECTION
- [Stippled Box] PROPOSED RIPRAP

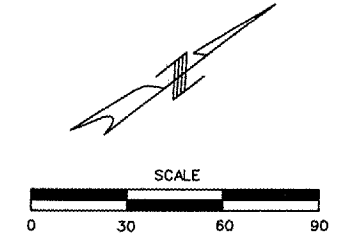

REVISIONS		
NUMBER	BY	DATE

0 1 2
THIS BAR IS EQUAL TO 2"
AT FULL SCALE (34X22).
PLOT 1

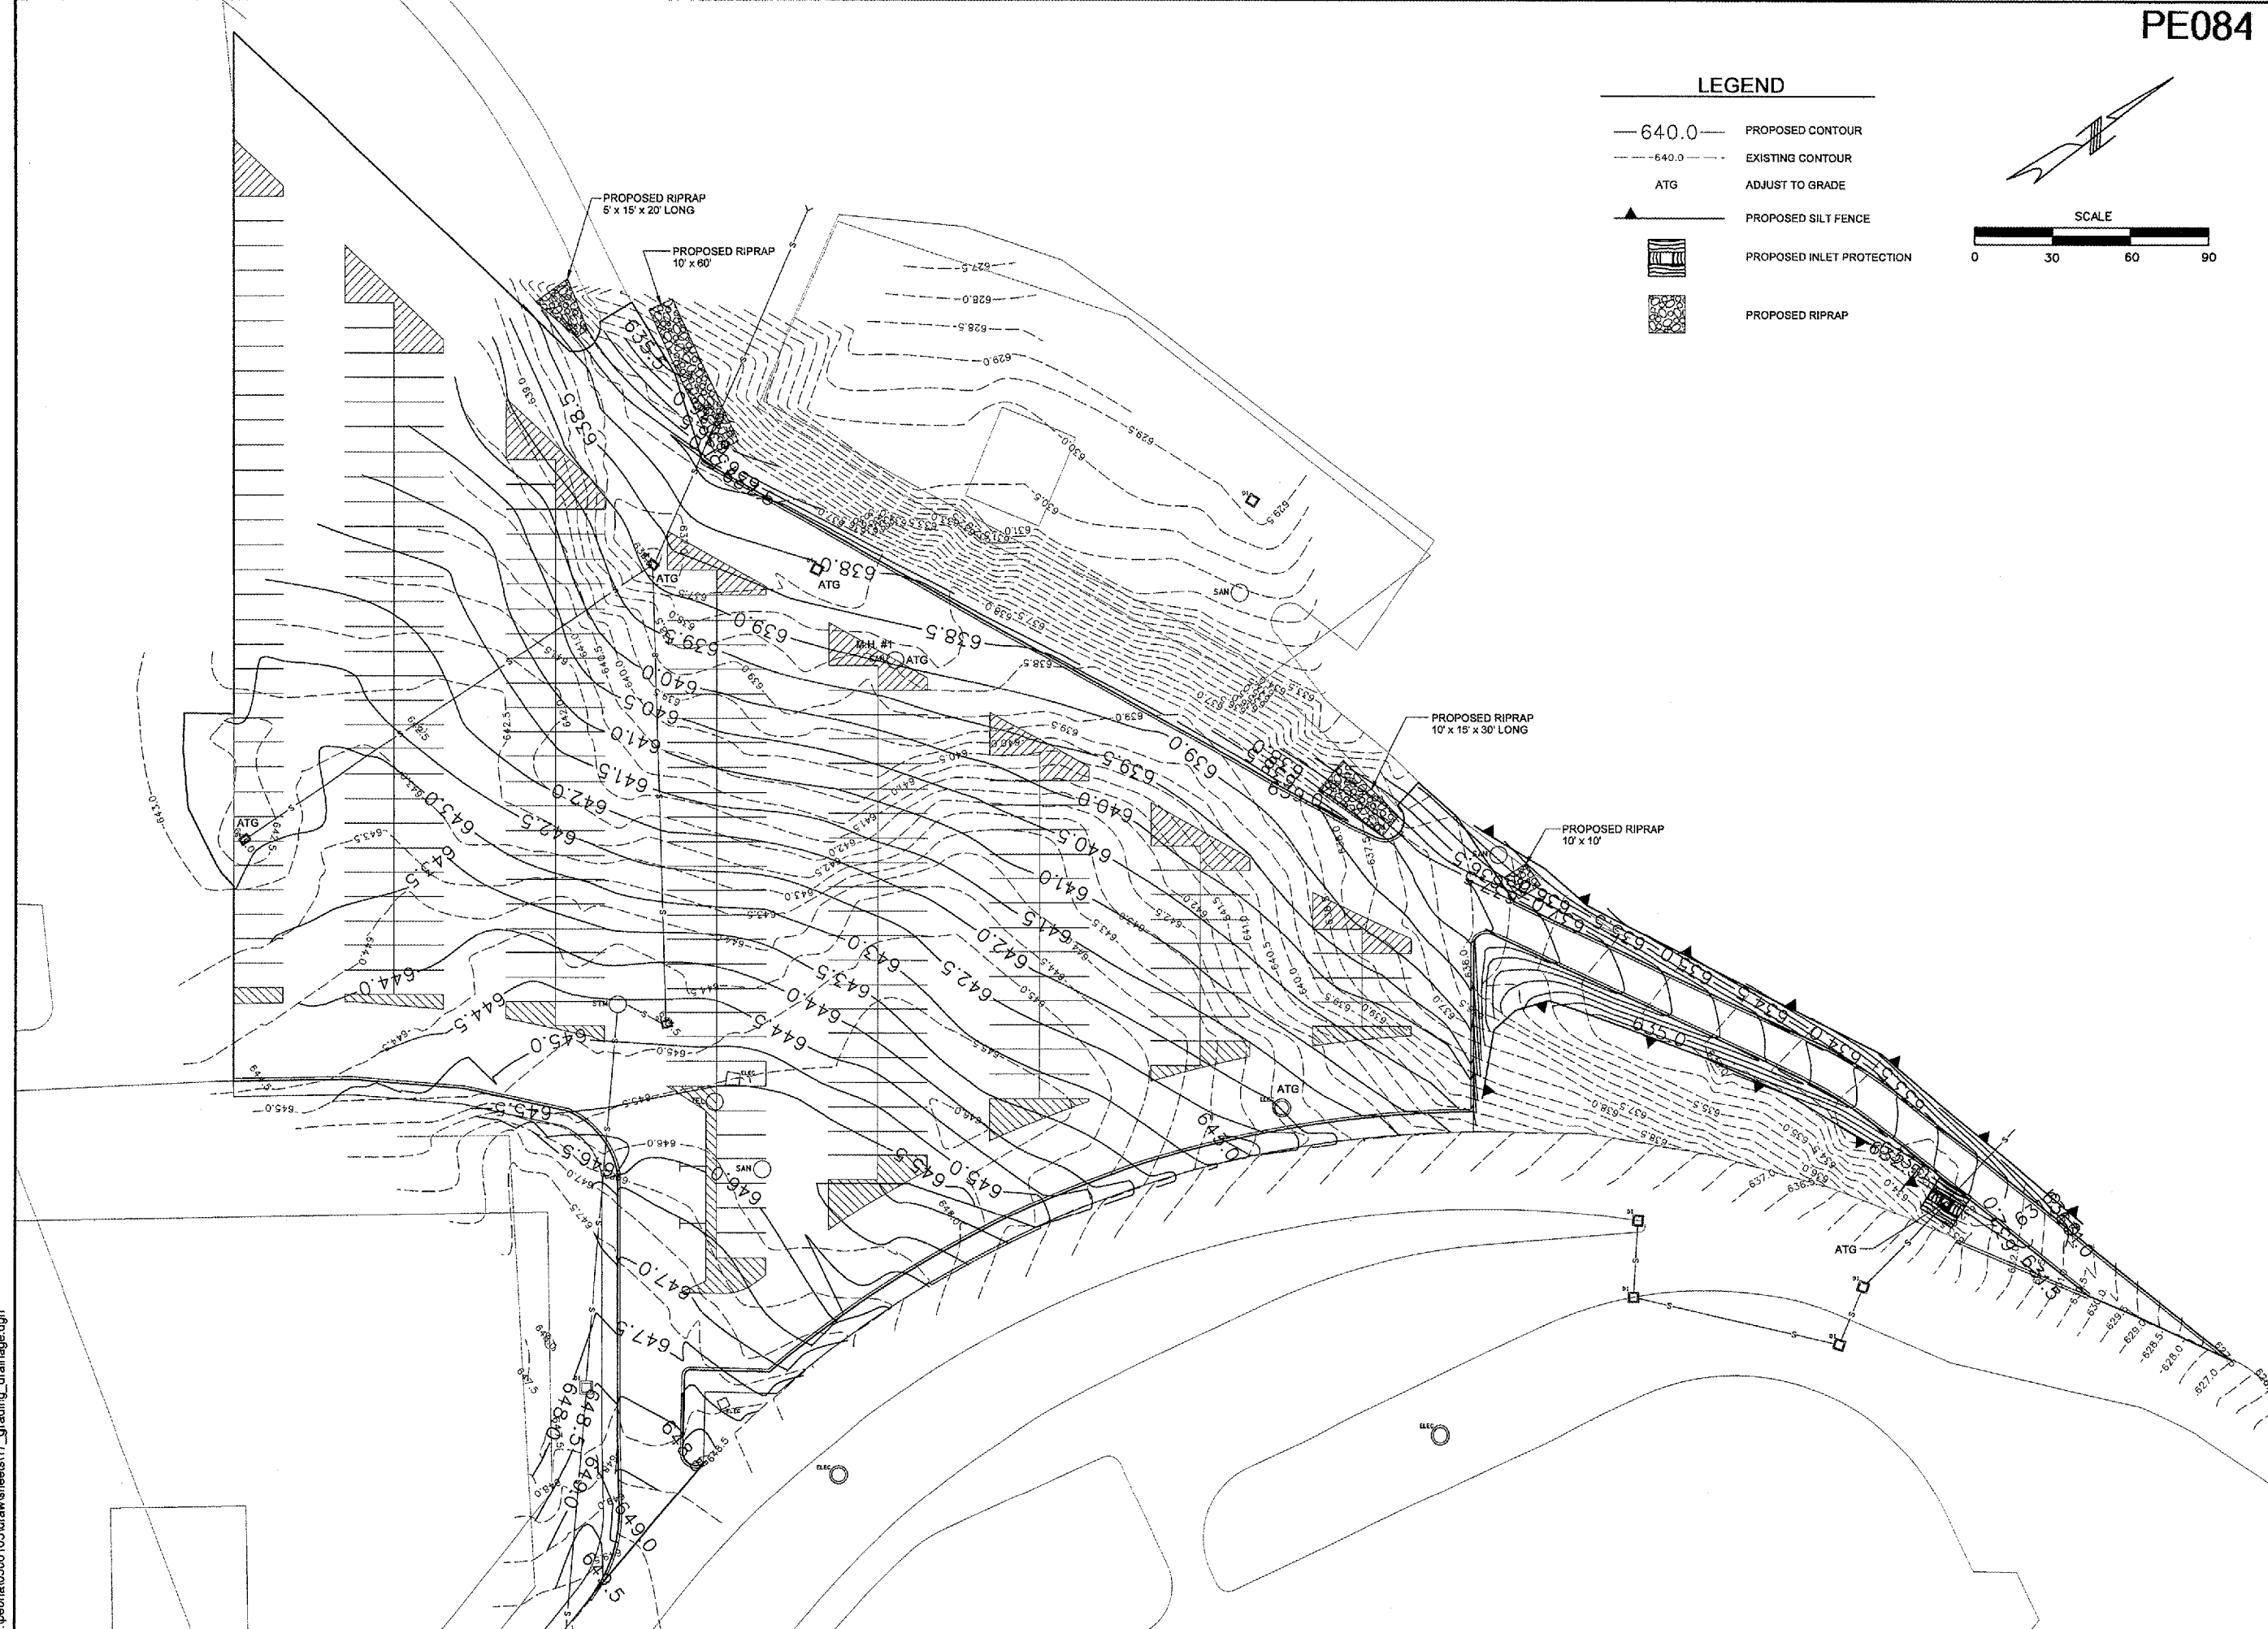

Greater Peoria Regional Airport

**CONSTRUCT, LIGHT & MARK
WEST LONG TERM PARKING LOT**

CMT
CRAMFORD, MURPHY & TILLY, INC.
CONSULTING ENGINEERS

IL PROJECT NUMBER
PIA-3385

FILE:
DESIGN BY: BWG
DRAWN BY: JSP
CHECKED BY: BJS
APPROVED BY: CET
DATE: JUNE 17, 2005
JOB No: 05061-03-00

GRADING AND
DRAINAGE PLAN

05/26/2005 k:\peoria\0506103\draw\sheet17_grading_drainage.dgn