
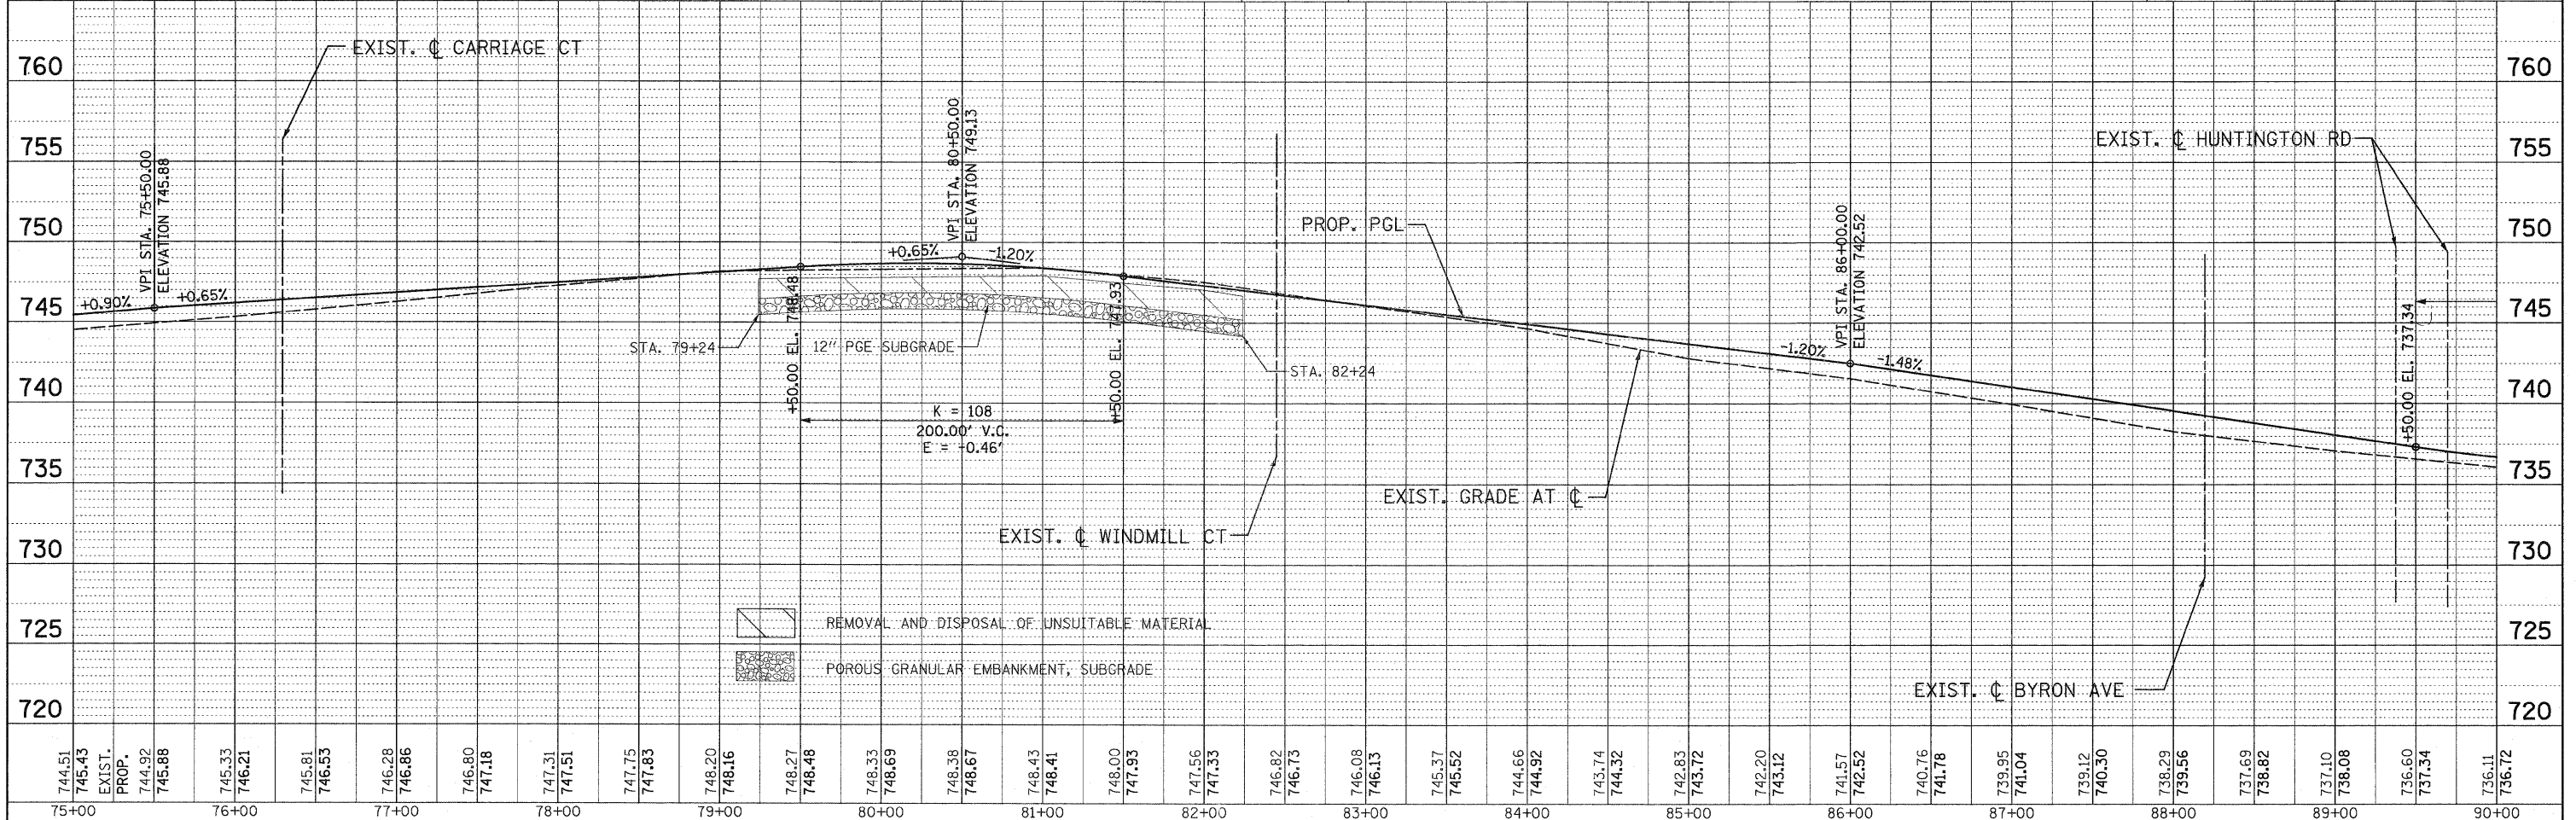


BY DATE
 SURVEYED
 ALIGNMENT CHECKED
 RT. OF WAY CHECKED
 NOTE BOOK NO.
 PAID FILE NAME

BY DATE
 SURVEYED
 GRADES CHECKED
 B.M. NOTED
 NOTE BOOK NO.
 STRUCTURE NOTATION CIRKO

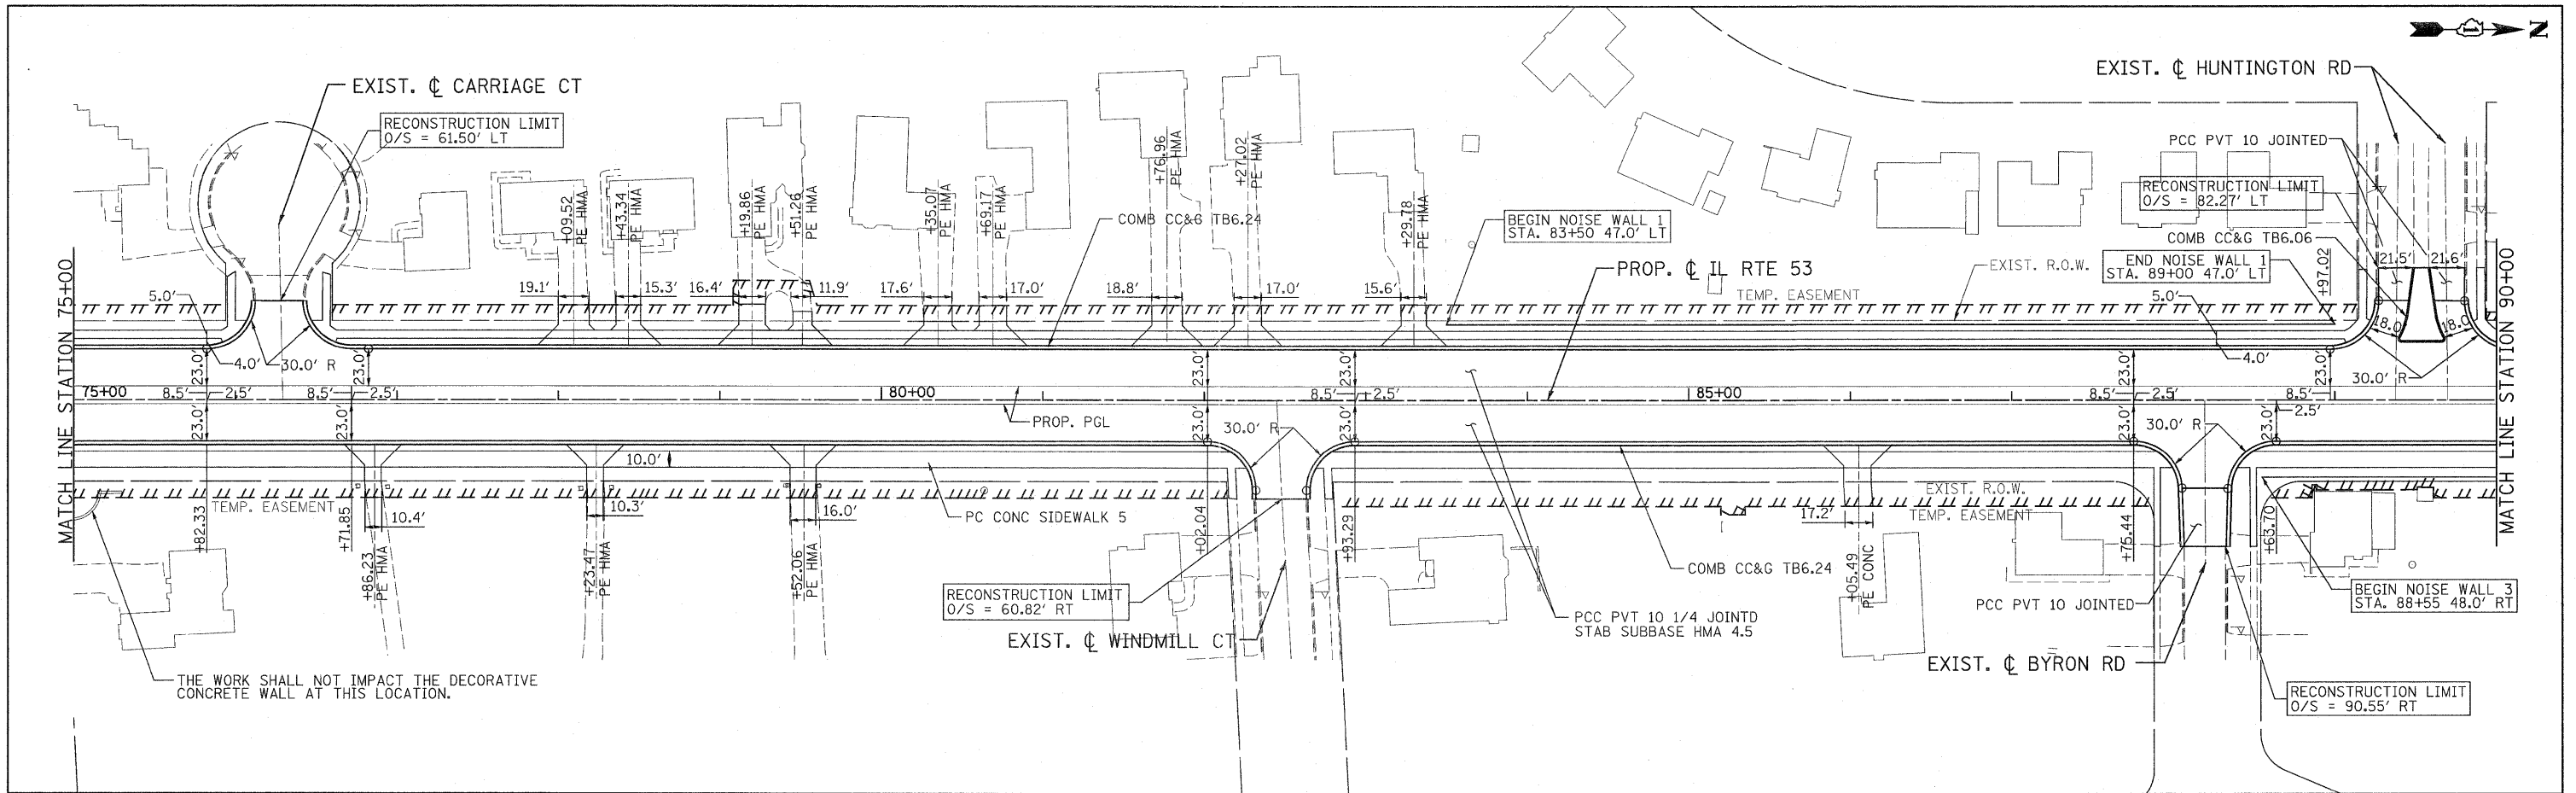


744.51	745.43	744.92	745.88	745.33	746.21	745.81	746.53	746.28	746.86	746.80	747.18	747.31	747.51	747.83	748.20	748.16	748.27	748.48	748.33	748.69	748.38	748.67	748.43	748.41	748.00	747.93	747.56	747.33	746.82	746.73	746.08	746.13	745.37	745.52	744.66	744.92	743.74	744.32	742.83	743.72	742.20	743.12	741.57	742.52	740.76	741.78	739.95	741.04	739.12	740.50	738.29	739.56	737.69	738.82	737.10	738.08	736.60	737.34	736.11	736.72
75+00	76+00	77+00	78+00	79+00	80+00	81+00	82+00	83+00	84+00	85+00	86+00	87+00	88+00	89+00	90+00	

PATRICK ENGINEERING INC.
 4970 VARSITY DRIVE
 LISLE, IL 60532
 patrickengineering.com

USER NAME = ckarsten(Lisle,R)
 PLOT CONFIG = PDF(Grey, Large).plt
 PLOT SCALE = 1:500
 PLOT DATE = 3/8/2011 10:10:23 AM

DESIGNED - EJB
 DRAWN - TCK
 CHECKED - DTH
 DATE - 12/3/2010

REVISED - 03/11/2011
 REVISED -
 REVISED -
 REVISED -

 

PLAN AND PROFILE
ILLINOIS ROUTE 53

F.A.U. RTE. 2578	SECTION 532B	COUNTY DUPAGE	TOTAL SHEETS 781	SHEET NO. 85
FED. ROAD DIST. NO. ILLINOIS FED. AID PROJECT		CONTRACT NO. 60477		

Q:\1001\9356_A0_01\53\Drawings\CADD Sheets\019139797-shr-planpr-f085.dgn