
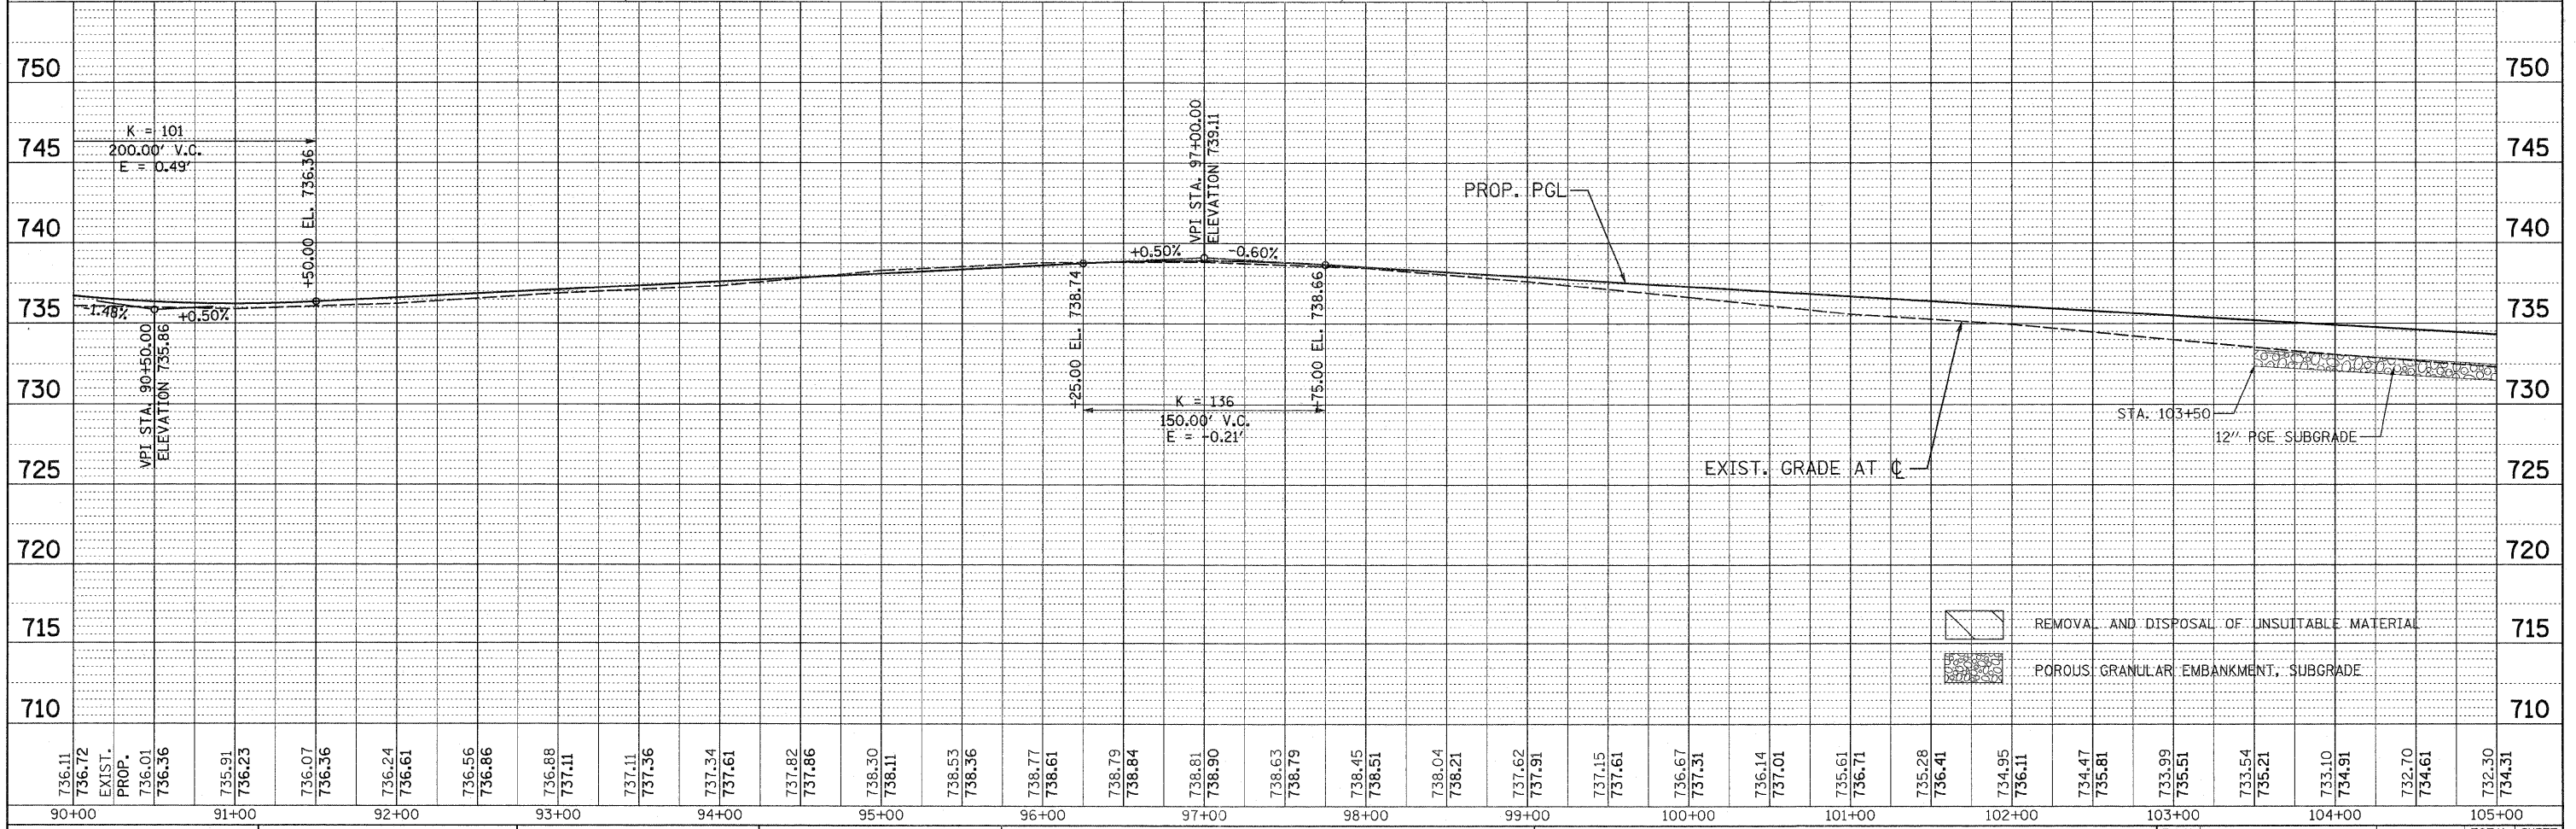


PLAN	SURVEYED	DATE
	ALIGNED	
	CHECKED	
	BY	
	NO. OF WAY CHECKED	
	PAID FILE NAME	

PROFILE	SURVEYED	DATE
	GRADES CHECKED	
	BLM. NOTED	
	STRUCTURE NOTATIONS OK'D	

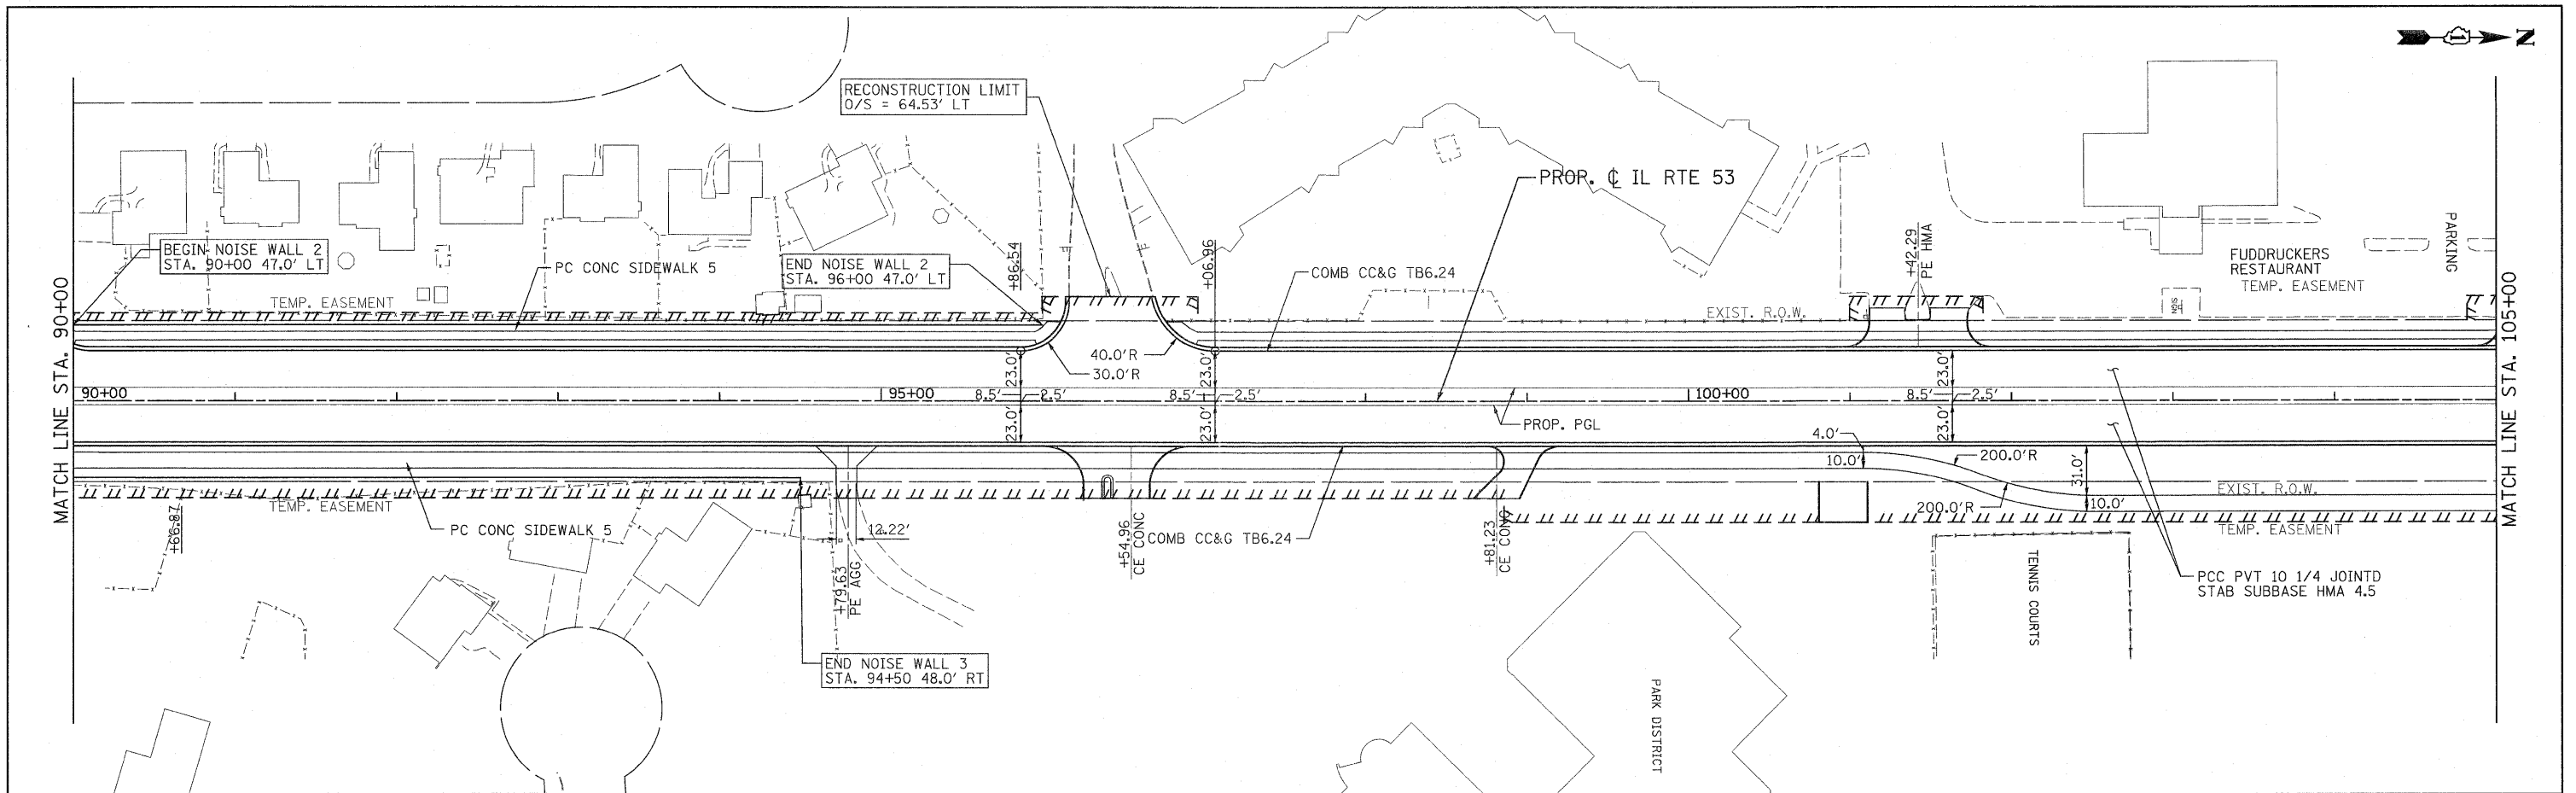

736.11 90+00	736.72 EXIST. 90+50.00	736.01 PROPR. 91+00	736.36 91+50.00	735.91 92+00	736.23 92+50.00	736.07 93+00	736.36 93+50.00	736.24 94+00	736.61 94+50.00	736.56 95+00	736.86 95+50.00	736.88 96+00	737.11 96+50.00	737.34 97+00	737.61 97+50.00	737.82 98+00	737.86 98+50.00	738.30 99+00	738.11 99+50.00	738.53 100+00	738.36 100+50.00	738.77 101+00	738.61 101+50.00	738.79 102+00	738.84 102+50.00	738.81 103+00	738.90 103+50.00	738.63 104+00	738.79 104+50.00	738.45 105+00	738.51 105+50.00	738.04 106+00	738.21 106+50.00	737.62 107+00	737.91 107+50.00	737.15 108+00	737.61 108+50.00	736.67 109+00	737.31 109+50.00	736.14 110+00	737.01 110+50.00	735.61 111+00	736.71 111+50.00	735.28 112+00	736.41 112+50.00	734.95 113+00	736.11 113+50.00	734.47 114+00	735.81 114+50.00	733.99 115+00	735.51 115+50.00	733.54 116+00	735.21 116+50.00	733.10 117+00	734.91 117+50.00	732.70 118+00	734.61 118+50.00	732.30 119+00	734.31 119+50.00
-----------------	------------------------------	---------------------------	--------------------	-----------------	--------------------	-----------------	--------------------	-----------------	--------------------	-----------------	--------------------	-----------------	--------------------	-----------------	--------------------	-----------------	--------------------	-----------------	--------------------	------------------	---------------------	------------------	---------------------	------------------	---------------------	------------------	---------------------	------------------	---------------------	------------------	---------------------	------------------	---------------------	------------------	---------------------	------------------	---------------------	------------------	---------------------	------------------	---------------------	------------------	---------------------	------------------	---------------------	------------------	---------------------	------------------	---------------------	------------------	---------------------	------------------	---------------------	------------------	---------------------	------------------	---------------------	------------------	---------------------

PATRICK ENGINEERING INC. 4870 VARSITY DRIVE LISLE, IL 60532 patrickengineering.com	USER NAME = ckersten@lisaie.R PLOT CONFIG = PDF(Gray, Large).plt PLOT SCALE = 1:50 PLOT DATE = 3/8/2011 10:18:18 AM	DESIGNED - EJB DRAWN - TCK CHECKED - DTH DATE - 12/3/2010	REVISED - 03/11/2011 REVISED - REVISED - REVISED -	Illinois Department of Transportation	PLAN AND PROFILE ILLINOIS ROUTE 53	F.A.U. RTE. 2578 SECTION 532B COUNTY DU PAGE TOTAL SHEETS 781 SHEET NO. 86 CONTRACT NO. 60477	FED. ROAD DIST. NO. ILLINOIS FED. AID PROJECT
	SCALE: 1"=50' SHEET NO. PP-05 OF 25 STA. 90+00 TO STA. 105+00				REMOVAL AND DISPOSAL OF UNSUITABLE MATERIAL POROUS GRANULAR EMBANKMENT, SUBGRADE	STA. 90+00 TO STA. 105+00	

Q:\1007\9356_A0_ILL53\Drawings\CADD Sheets\10139797-shr-planprf086.dgn