


PLAN	SURVEYED	DATE
NOTE BOOK	ALIGNED	BY
NO.	CHECKED	
	RT. OF WAY	
	CADD FILE NAME	

PROFILE	SURVEYED	DATE
NOTE BOOK	GRADES	BY
NO.	CHECKED	
	FINAL	
	NOTED	
	STRUCTURE	
	NOTATION	

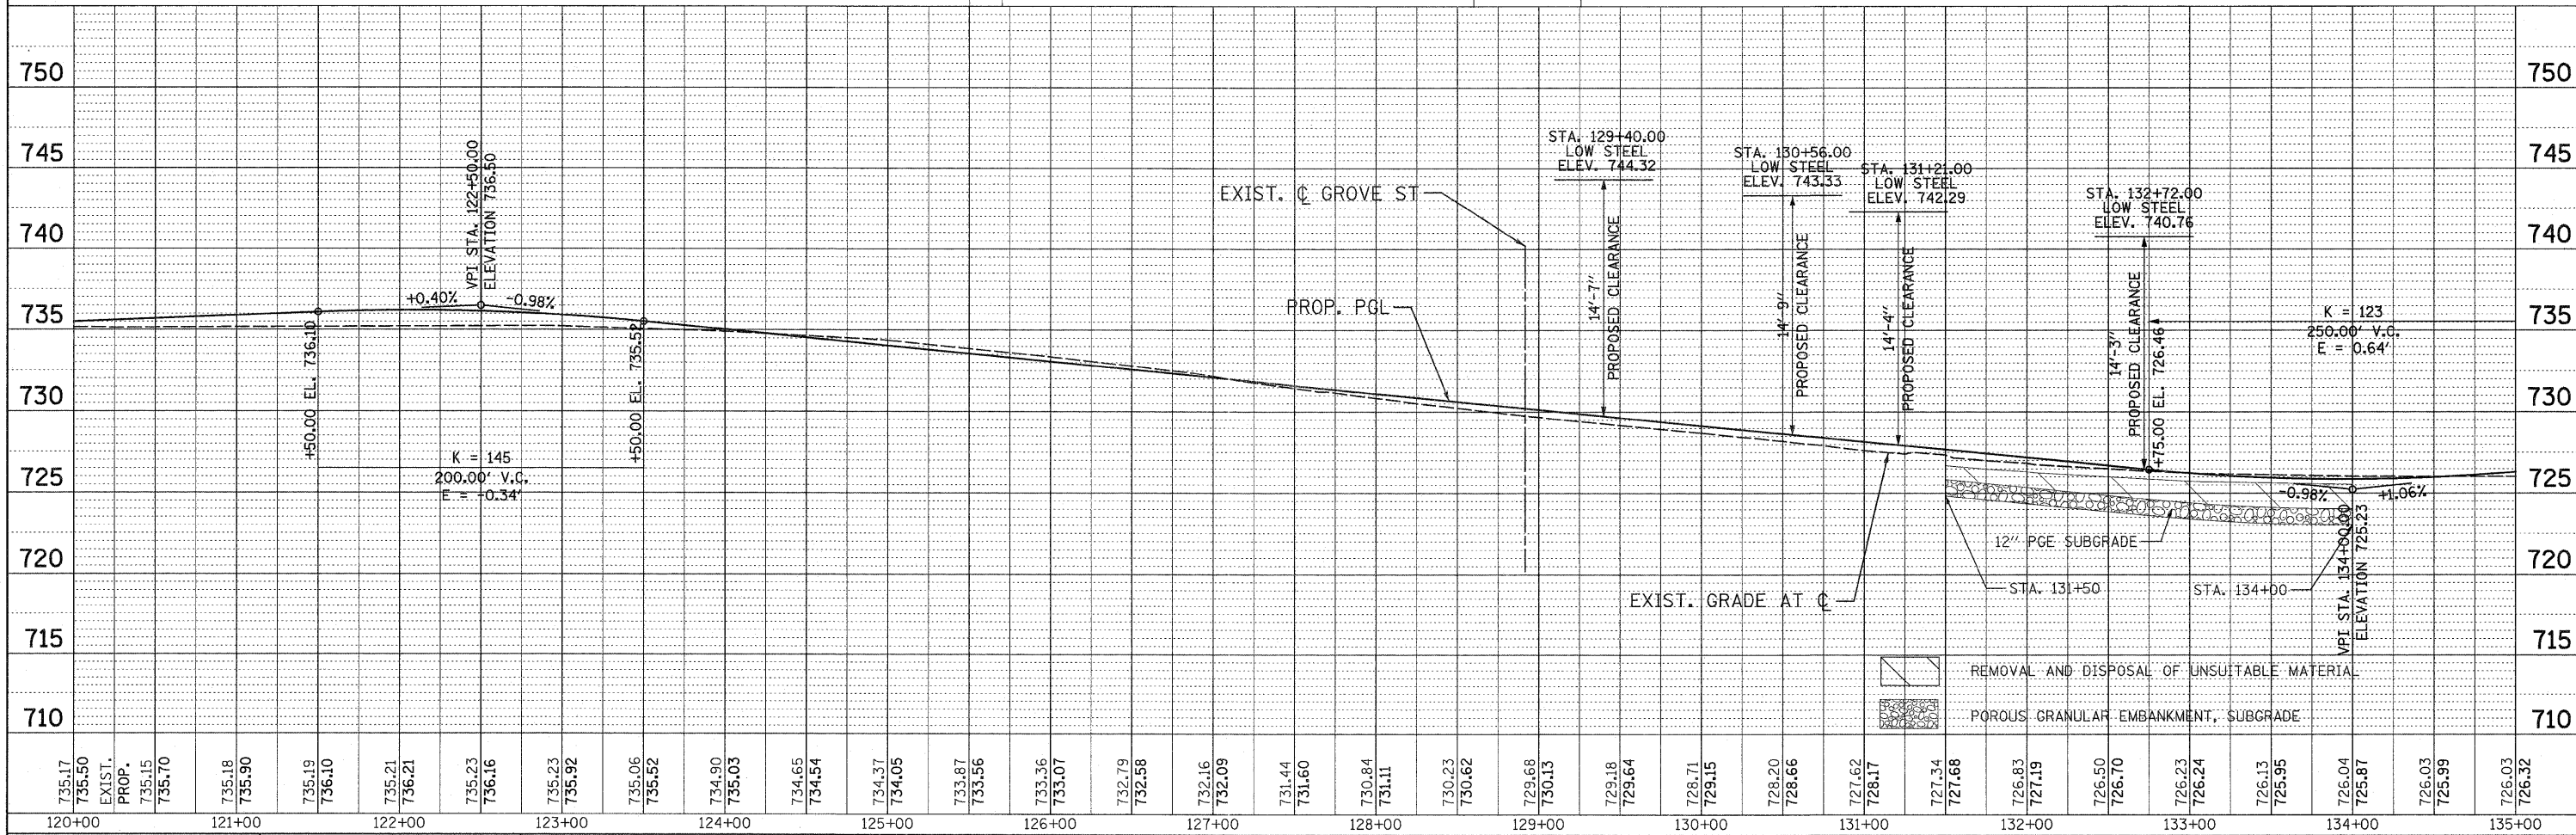


735.17	735.50	735.18	735.90	735.19	735.10	735.21	736.21	735.23	736.16	735.23	735.92	735.06	735.92	734.90	735.03	734.65	734.54	734.37	734.05	733.87	733.56	733.36	733.07	732.79	732.58	732.16	732.09	731.44	731.60	730.84	731.11	730.23	730.62	729.68	730.13	729.18	729.64	728.71	729.15	728.20	728.66	727.62	728.17	727.34	727.68	726.83	727.19	726.50	726.70	726.23	726.24	726.13	725.95	726.04	725.87	726.03	725.99	726.03	726.32
120+00	121+00	122+00	123+00	124+00	125+00	126+00	127+00	128+00	129+00	130+00	131+00	132+00	133+00	134+00	135+00	

**PATRICK ENGINEERING INC.**  
 4970 VARSITY DRIVE  
 LISLE, IL 60532  
 patrickengineering.com

USER NAME = ckersten@lisle.il.gov  
 PLOT CONFIG = PDF(Grey\_Large).plt  
 PLOT SCALE = 1:50  
 PLOT DATE = 3/8/2011 10:10:40 AM

DESIGNED - EJB  
 DRAWN - TCK  
 CHECKED - DTH  
 DATE - 12/3/2010

REVISED - 03/11/2011  
 REVISED -  
 REVISED -  
 REVISED -

 

**PLAN AND PROFILE  
 ILLINOIS ROUTE 53**

SCALE: 1"=50' SHEET NO. PP-07 OF 25 STA. TO STA.

F.A.U. RTE. 2578	SECTION 532B	COUNTY DUPAGE	TOTAL SHEETS 781	SHEET NO. 88
CONTRACT NO. 60477			ILLINOIS FED. AID PROJECT	

G:\DOT\9356.a0.gil53\Drawings\CADD Sheets\019139797-sht-plan-prf088.dgn