


PLAN  
 SURVEYED \_\_\_\_\_  
 ALIGNMENT CHECKED \_\_\_\_\_  
 RT. OF WAY CHECKED \_\_\_\_\_  
 DATE \_\_\_\_\_  
 BY \_\_\_\_\_  
 NOTE BOOK NO. \_\_\_\_\_  
 DDD FILE NAME \_\_\_\_\_


PROFILE  
 SURVEYED \_\_\_\_\_  
 GRADES CHECKED \_\_\_\_\_  
 B.M. NOTED \_\_\_\_\_  
 DATE \_\_\_\_\_  
 BY \_\_\_\_\_  
 NOTE BOOK NO. \_\_\_\_\_  
 STRUCTURE NOTATION CRKD \_\_\_\_\_

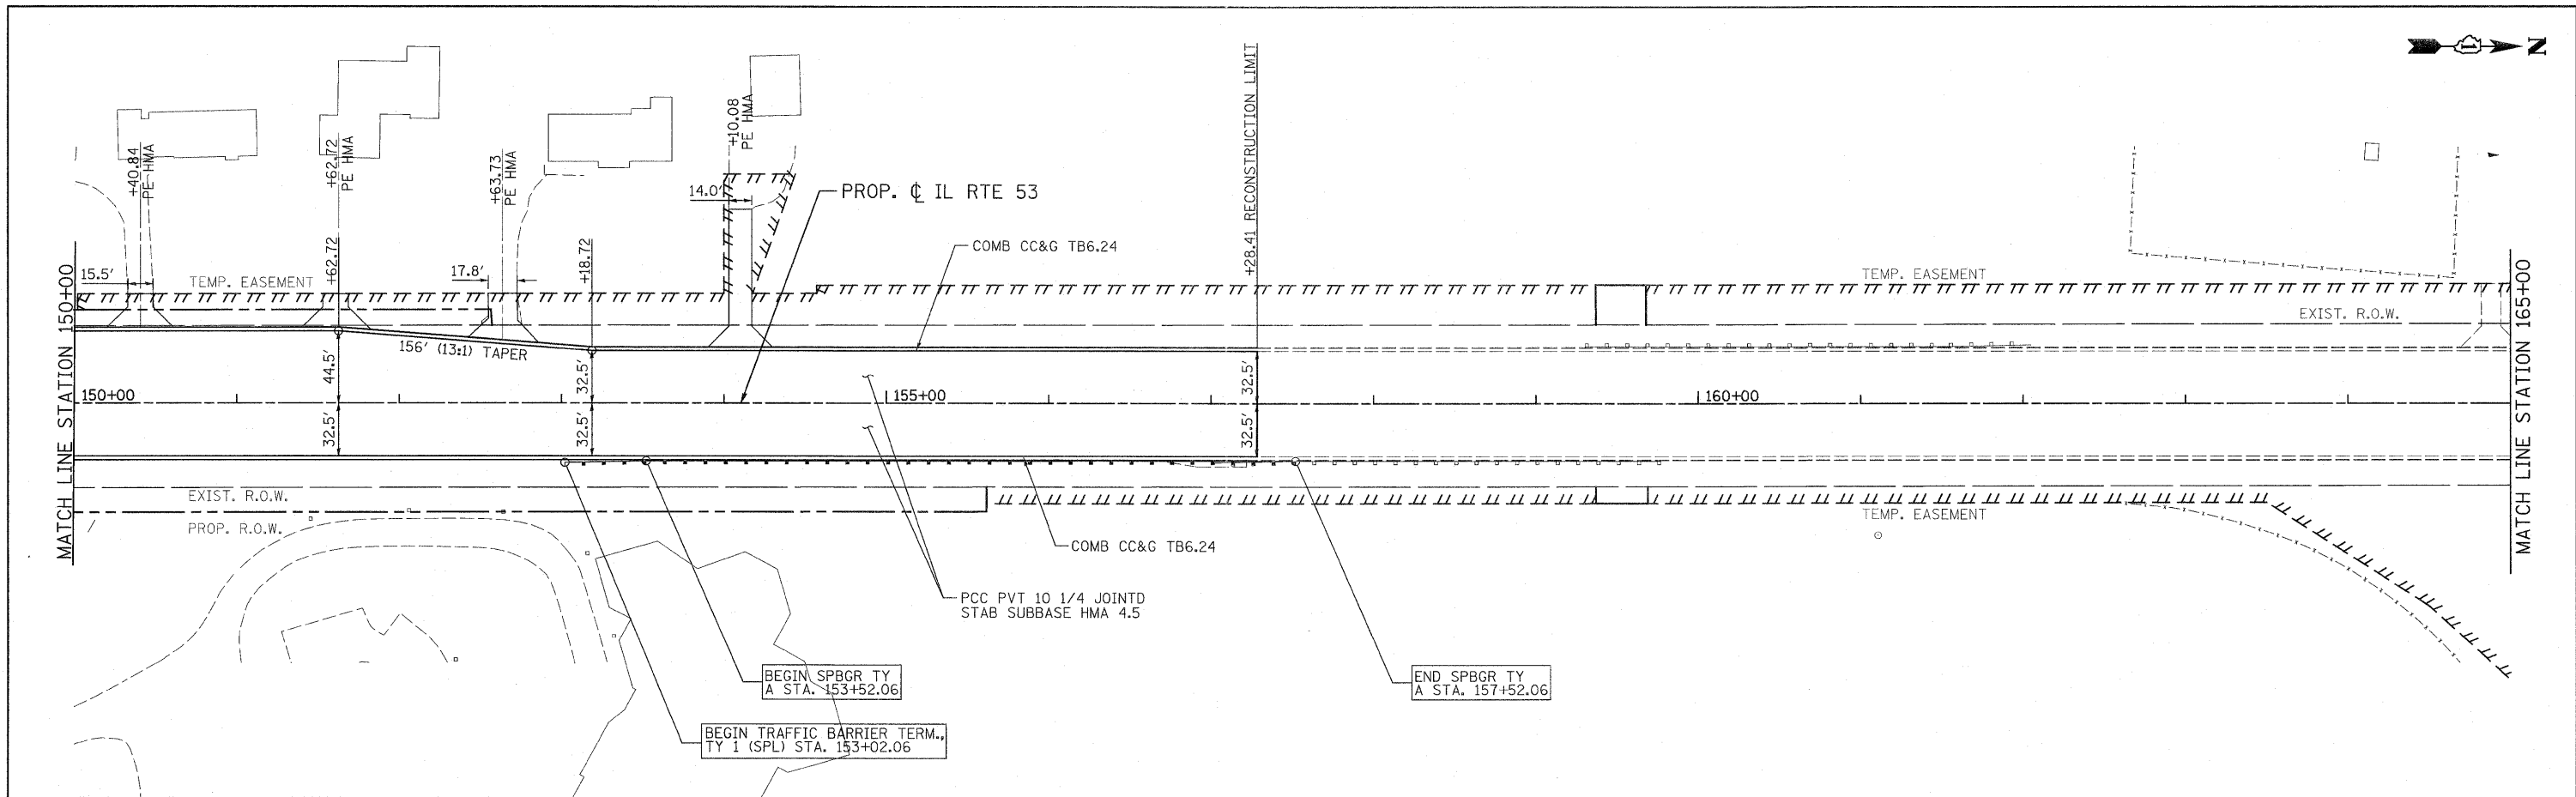

715.12	715.34	EXIST.	710.97	709.57	708.14	706.76	705.37	703.98	702.55	701.12	699.55	697.99	696.55	695.12	694.21	693.02	692.12	691.49	691.14	691.06	691.25	691.50	691.75	692.00	692.25	692.50	692.75	693.00	693.25	693.50		
150+00	151+00	152+00	153+00	154+00	155+00	156+00	157+00	158+00	159+00	160+00	161+00	162+00	163+00	164+00	165+00																	

**PATRICK ENGINEERING INC.**  
 4970 VARSITY DRIVE  
 LISLE, IL 60532  
 patrickengineering.com

USER NAME = ckarsten(Lisle\_R)  
 PLOT CONFIG = PDF(Grey, Large).plt  
 PLOT SCALE = 1:50  
 PLOT DATE = 3/8/2011 10:11:05 AM  
 DESIGNED - EJB  
 DRAWN - TCK  
 CHECKED - DTH  
 DATE - 12/3/2010  
 REVISED - 03/11/2011  
 REVISED -  
 REVISED -  
 REVISED -

 

**PLAN AND PROFILE  
 ILLINOIS ROUTE 53**

SCALE: 1"=50' SHEET NO. PP-09 OF 25 STA. 150+00 TO STA. 165+00

F.A.U. RTE. 2578	SECTION 532B	COUNTY DUPAGE	TOTAL SHEETS 781	SHEET NO. 90
FED. ROAD DIST. NO.		ILLINOIS FED. AID PROJECT		
CONTRACT NO. 60477				

Q:\1007\3356\_A0\_(IL53)\Drawings\CADD Sheets\019139797-ah-planprf090.dgn