
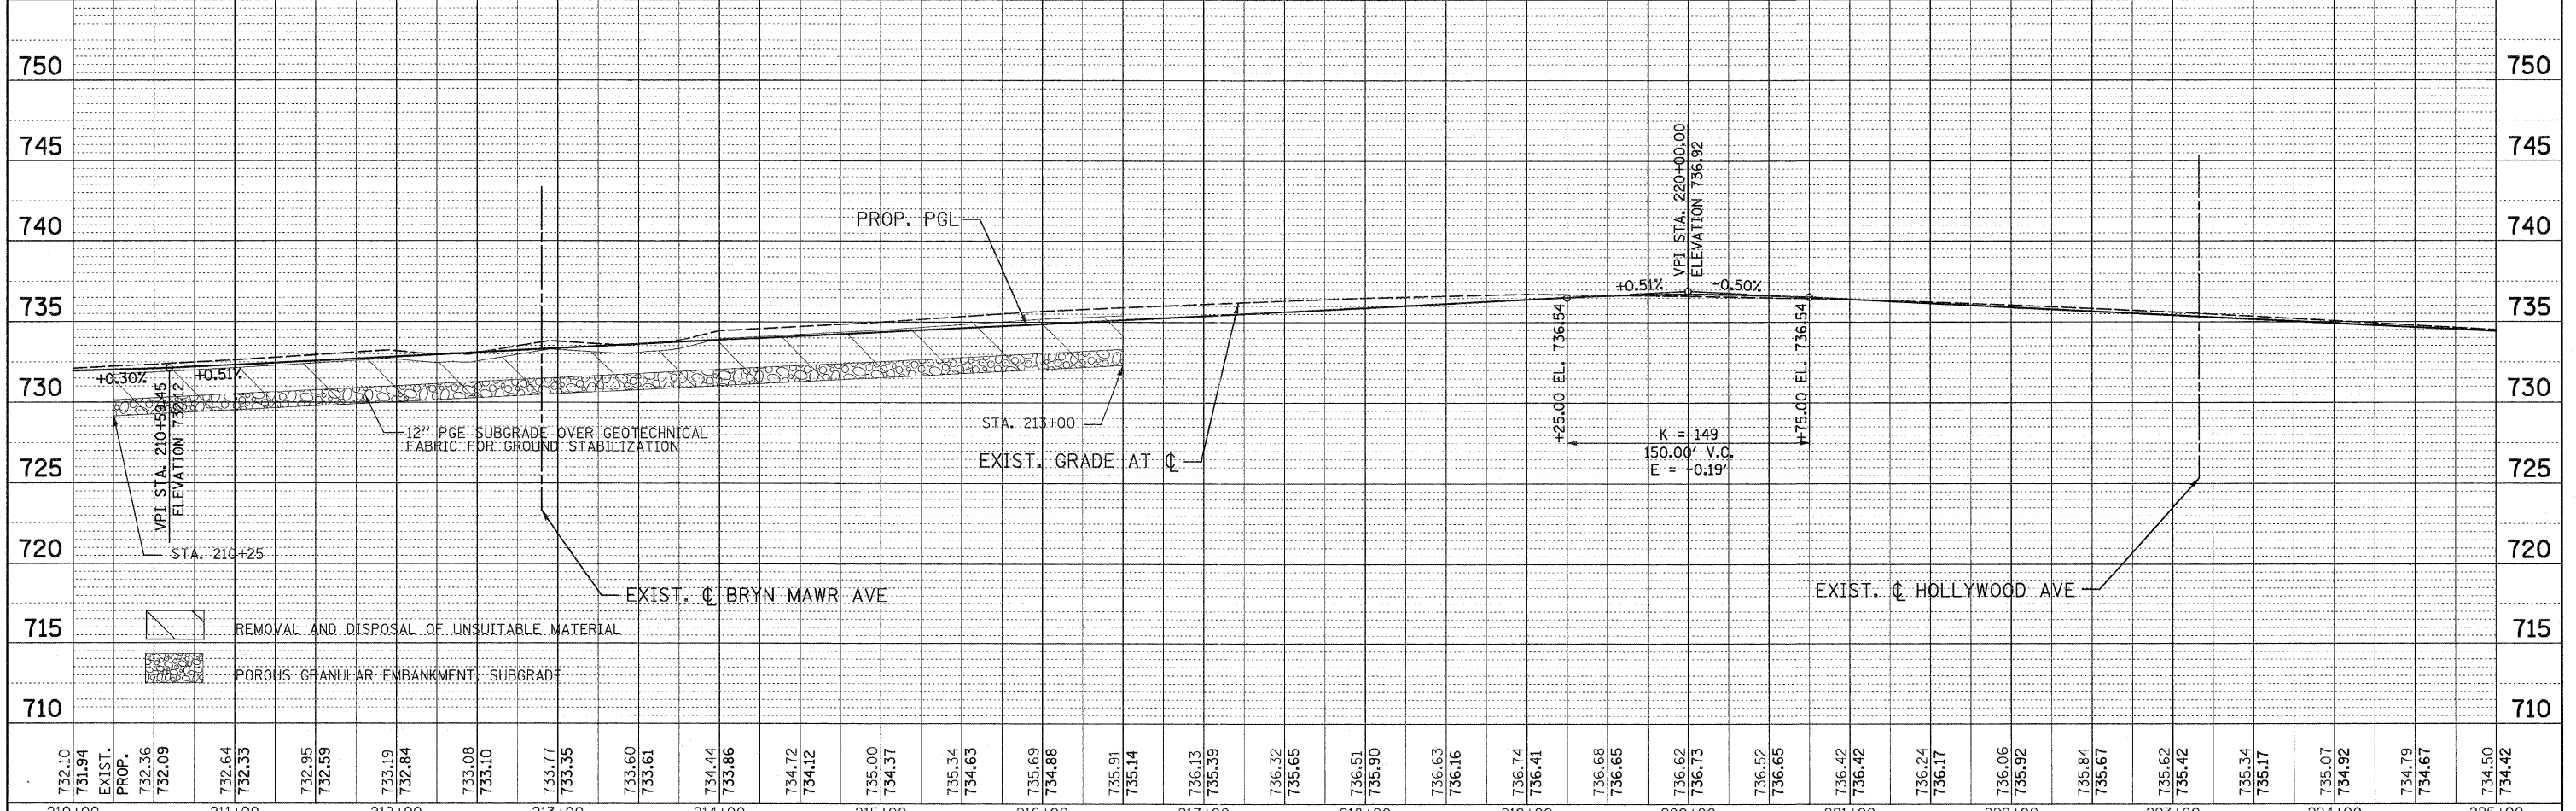


DATE	
BY	
PLAN	SURVEYED
	ALIGNED
	CHECKED
	BY
	DATE
	NO.

DATE	
BY	
PROFILE	SURVEYED
	GRADES
	CHECKED
	BY
	DATE
	NO.

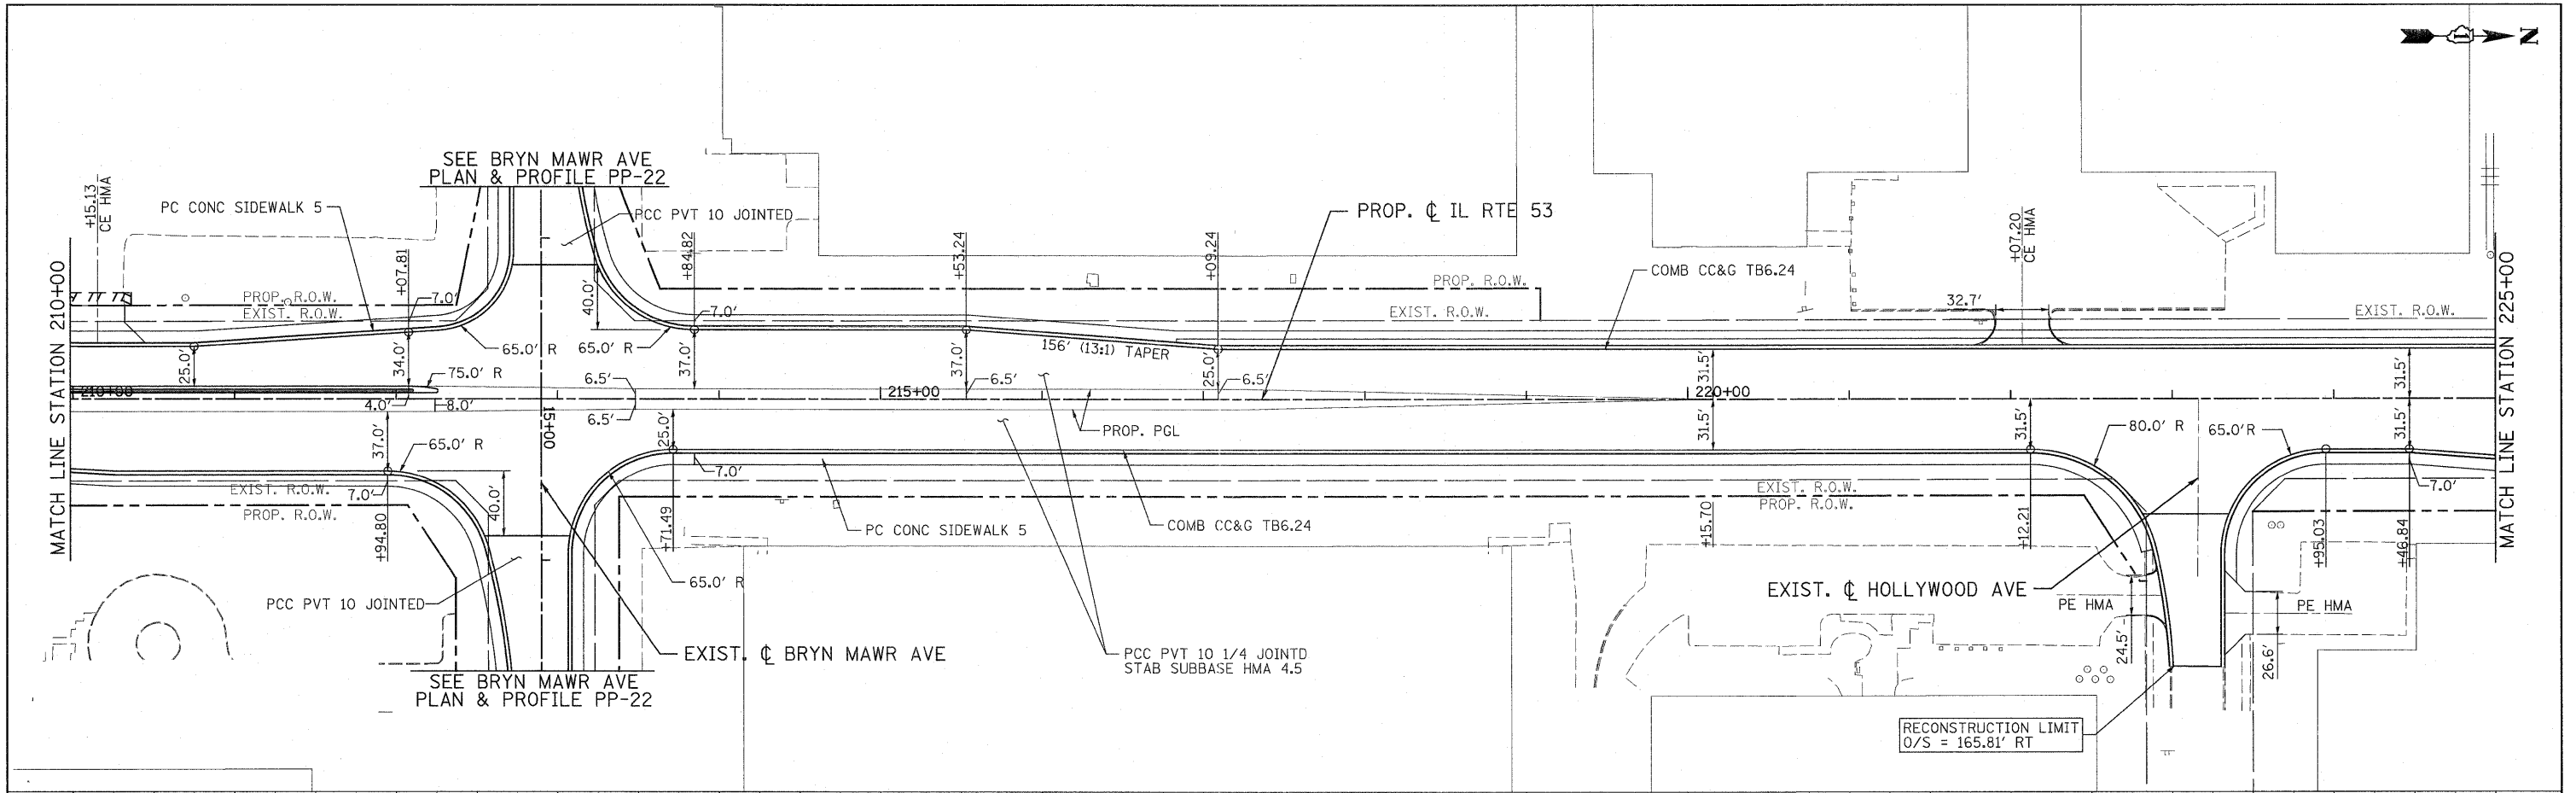


732.10	731.94	732.36	732.09	732.64	732.33	732.95	732.59	733.19	732.84	733.08	733.10	733.77	733.35	733.60	733.61	734.44	733.86	734.72	734.12	735.00	734.37	735.34	734.63	735.69	734.88	735.91	735.14	736.13	735.39	736.32	735.65	736.51	735.90	736.63	736.16	736.74	736.41	736.68	736.65	736.62	736.73	736.52	736.65	736.42	736.42	736.24	736.17	736.06	735.92	735.84	735.67	735.62	735.42	735.34	735.17	735.07	734.92	734.79	734.67	734.50	734.42
210+00	211+00	212+00	213+00	214+00	215+00	216+00	217+00	218+00	219+00	220+00	221+00	222+00	223+00	224+00	225+00	

**PATRICK ENGINEERING INC.**  
 4970 VARSITY DRIVE  
 LISLE, IL 60532  
 patrickengineering.com

USER NAME = ckersten(Lisle\_R)  
 PLOT CONFIG = PDF(Grey, Large).plt  
 PLOT SCALE = 1:50  
 PLOT DATE = 3/9/2011 10:11:53 AM

DESIGNED - EJB  
 DRAWN - TCK  
 CHECKED - DTH  
 DATE - 12/3/2010

REVISED - 03/11/2011  
 REVISED -  
 REVISED -  
 REVISED -

 

**PLAN AND PROFILE  
 ILLINOIS ROUTE 53**

SCALE: 1"=50' SHEET NO. PP-13 OF 25 STA. 210+00 TO STA. 225+00

F.A.U. RTE. 2578	SECTION 532B	COUNTY DUPAGE	TOTAL SHEETS 781	SHEET NO. 94
FED. ROAD DIST. NO. ILLINOIS FED. AID PROJECT		CONTRACT NO. 60477		

G:\1001\9356\_A0\_1153\Drawings\CADD Sheets\019139797.sht-planpr f094.dgn