



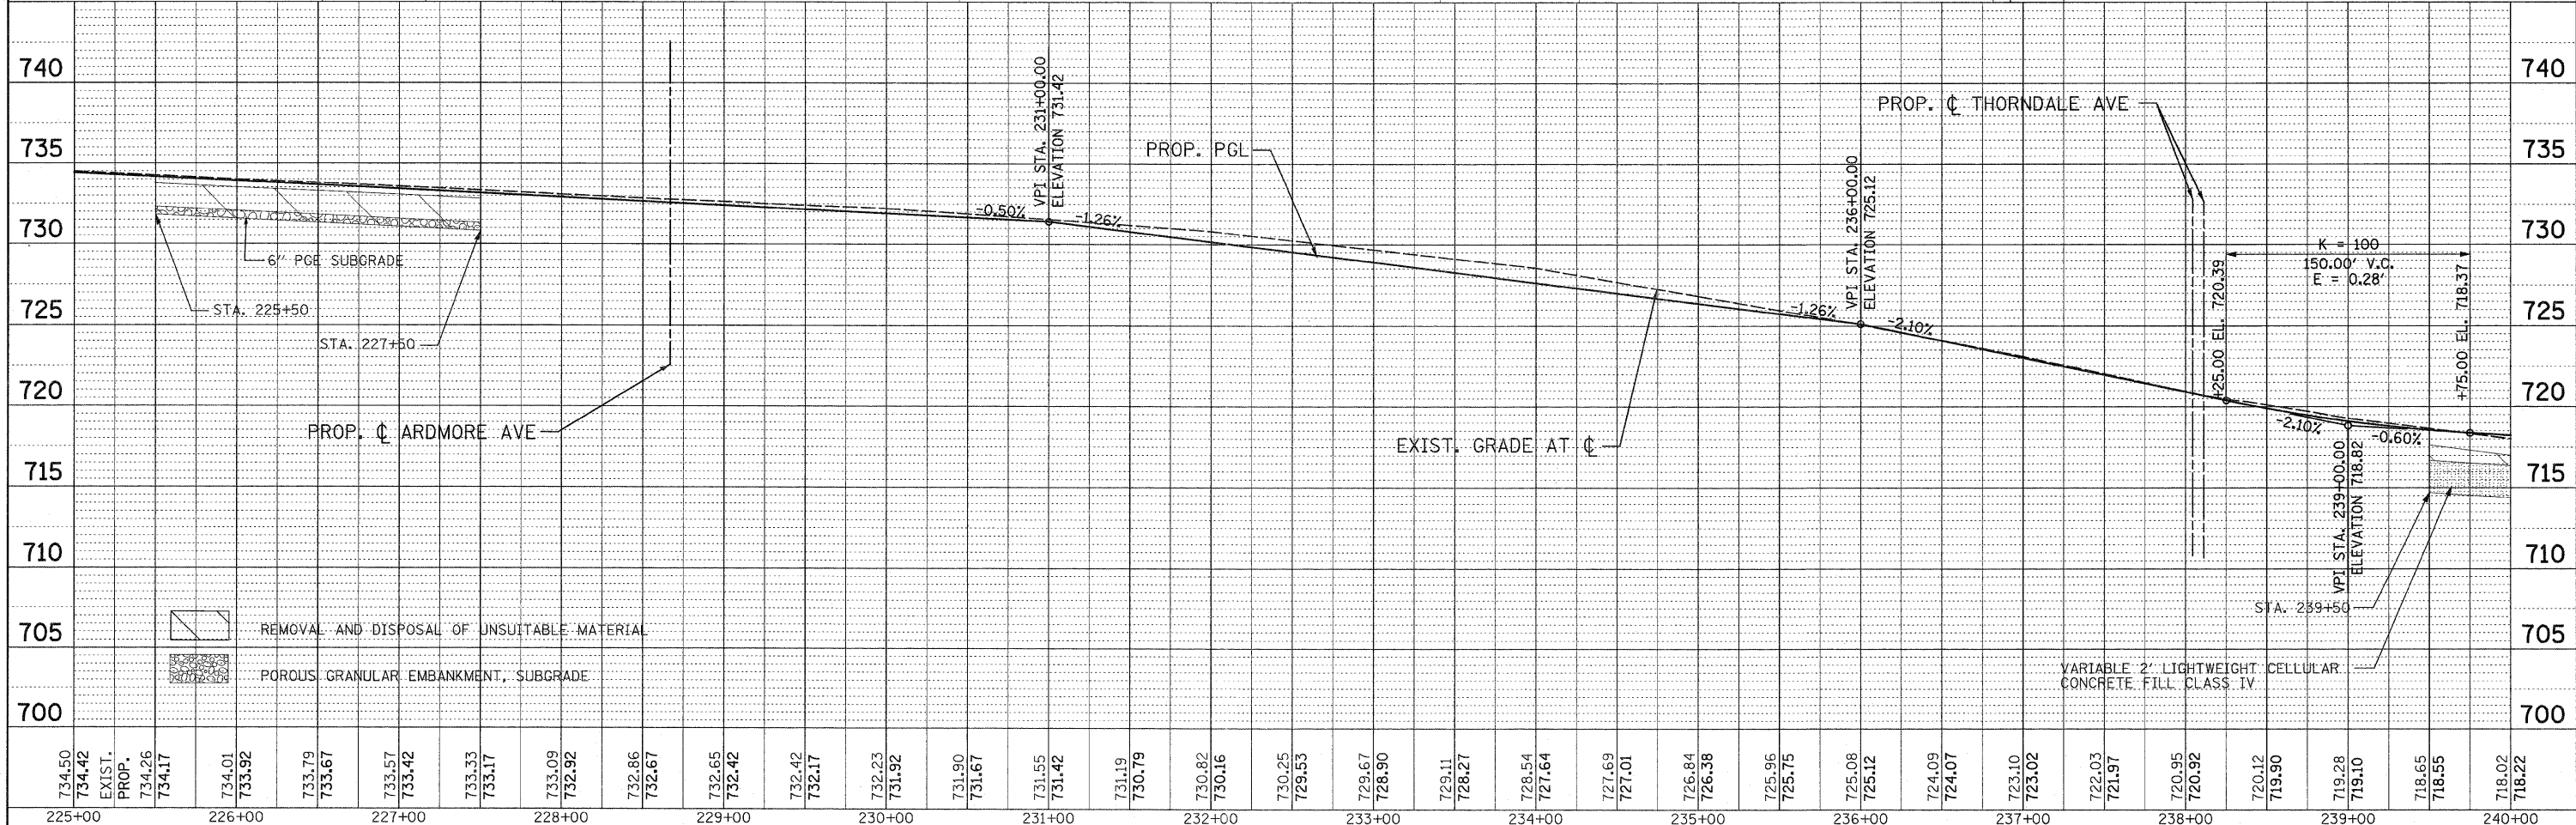

PLAN	SURVEYED	DATE
	CREATED	
	ALIGNED	
	CHECKED	
	BY	
	NO. OF WAY CHECKED	
	PAID FILE NAME	

PROFILE	SURVEYED	DATE
	CREATED	
	ALIGNED	
	CHECKED	
	BY	
	NO. OF WAY CHECKED	
	PAID FILE NAME	

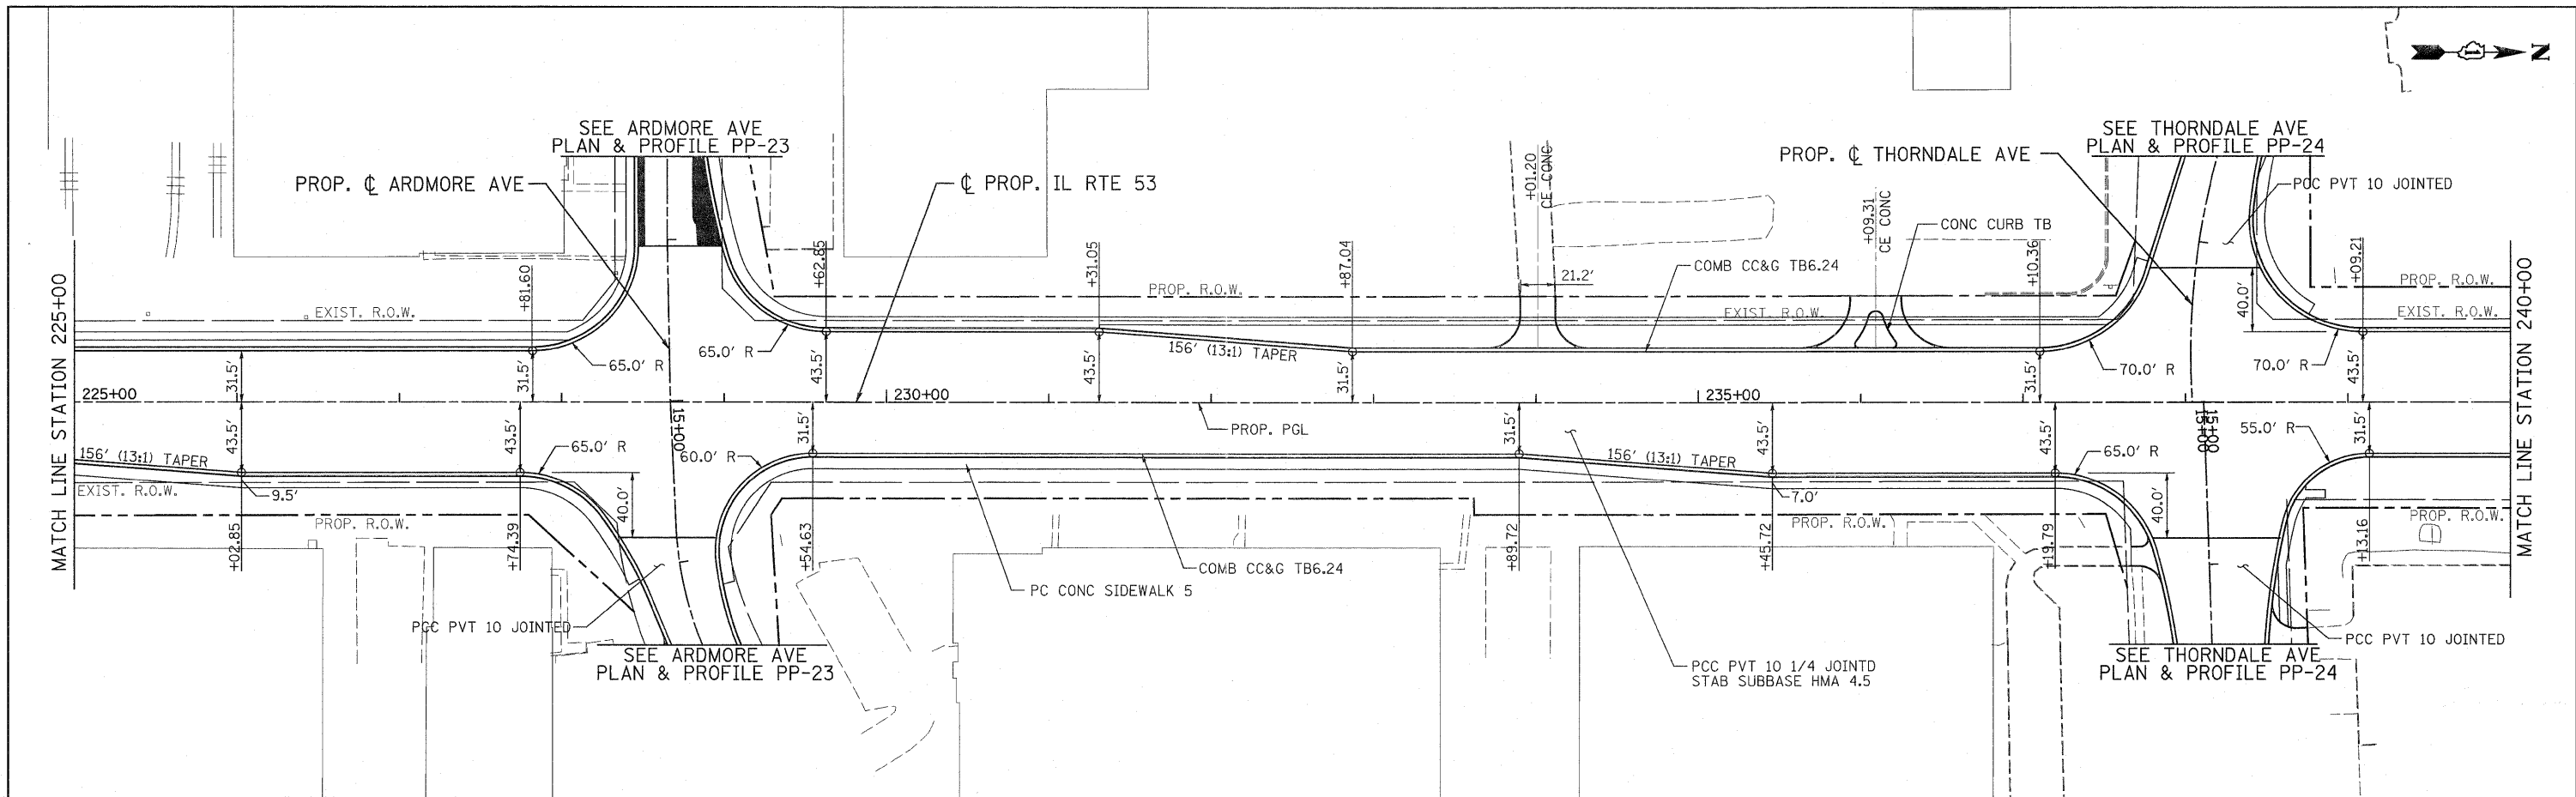

734.50	734.42	734.26	734.17	734.01	733.92	733.79	733.67	733.57	733.42	733.33	733.17	733.09	732.92	732.86	732.67	732.65	732.42	732.42	732.42	732.17	732.23	731.92	731.90	731.67	731.55	731.42	731.19	730.79	730.82	730.16	730.25	729.53	729.67	728.90	729.11	728.27	728.54	727.64	727.69	727.01	726.84	726.36	725.96	725.75	725.08	725.12	724.09	724.07	723.10	723.02	722.03	721.97	720.95	720.92	720.12	719.90	719.28	719.10	718.65	718.55	718.02	718.22
225+00	226+00	227+00	228+00	229+00	230+00	231+00	232+00	233+00	234+00	235+00	236+00	237+00	238+00	239+00	240+00	

PATRICK ENGINEERING INC. 4970 VARSITY DRIVE LISLE, IL 60532 patrickengineering.com	USER NAME = ckarstandlisle_R PLOT CONFIG = PDF(Grey, Large).plt PLOT SCALE = 1:50 PLOT DATE = 3/8/2011 10:12:05 AM	DESIGNED - EJB DRAWN - TCK CHECKED - DTH DATE - 12/3/2010	REVISED - 03/11/2011 REVISED - REVISED - REVISED -		PLAN AND PROFILE ILLINOIS ROUTE 53	F.A.U. RTE. 2578 SECTION 532B COUNTY DUPAGE TOTAL SHEETS 781 SHEET NO. 95 CONTRACT NO. 60477
	SCALE: 1"=50' SHEET NO. PP-14 OF 25 STA. 225+00 TO STA. 240+00 FED. ROAD DIST. NO. ILLINOIS FED. AID PROJECT					

Q:\1007\3356.A2_(L53)\Drawings\CADD Sheets\19139797-sht-planprf095.dgn