
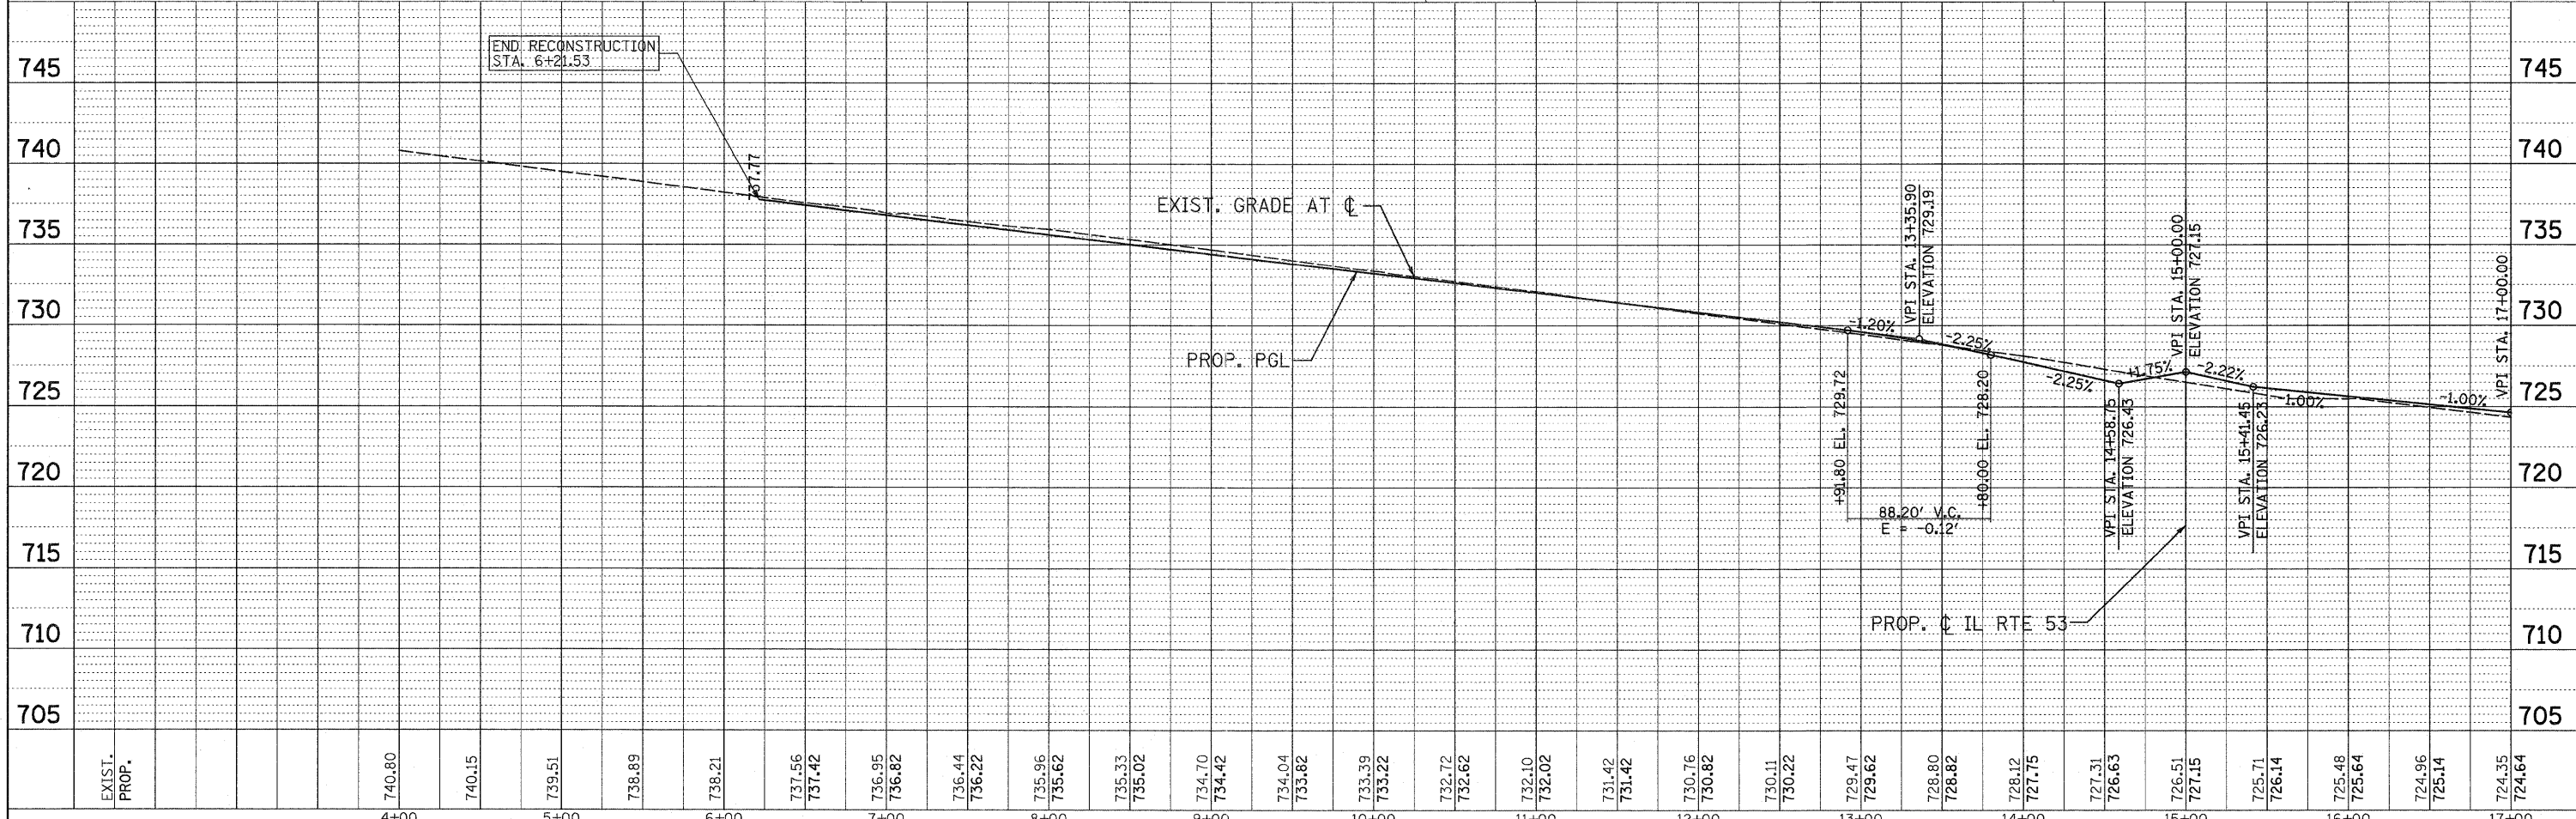


PLAN	SURVEYED	DATE
	ALIGNMENT	BY
	CHKD.	
	NOTE BOOK	
	NO.	

PROFILE	SURVEYED	DATE
	GRADES	BY
	CHKD.	
	NOTE BOOK	
	NO.	

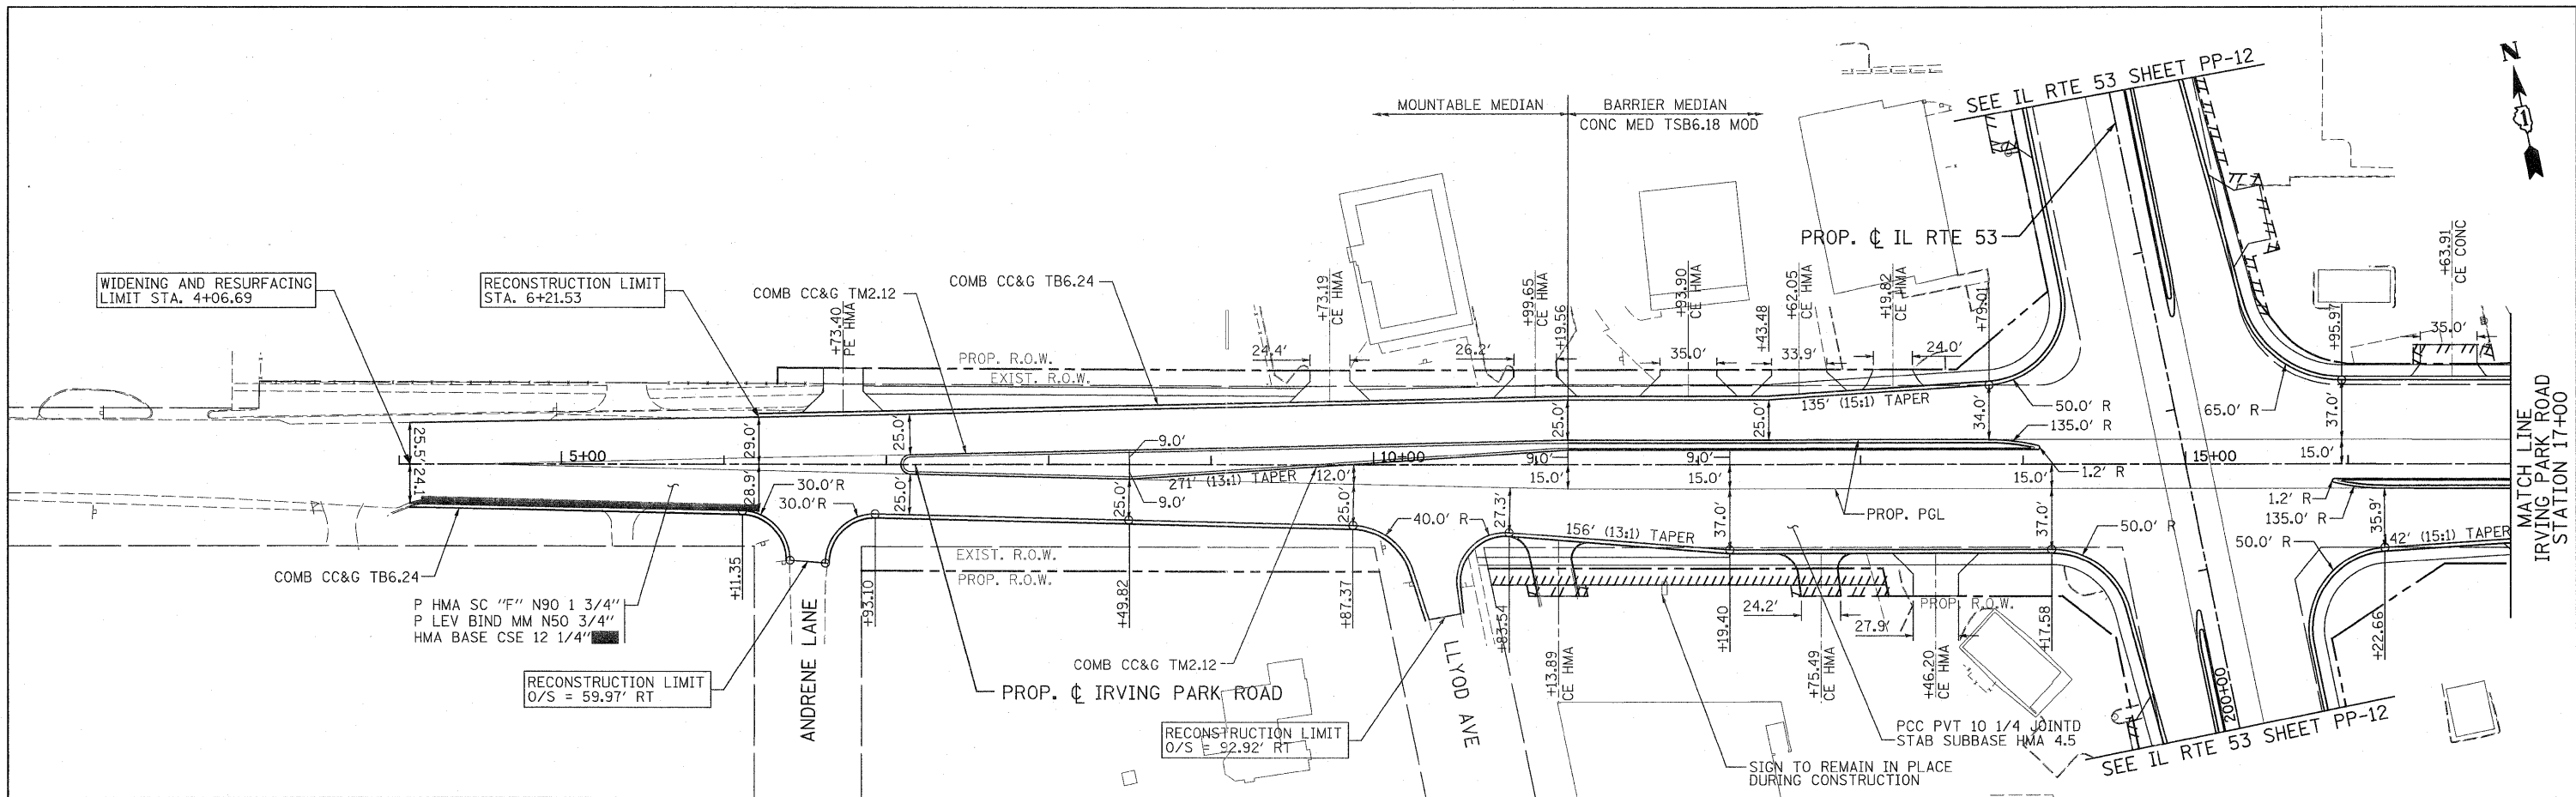

EXIST.	PROP.	740.80	740.15	739.51	738.89	738.21	737.56	737.42	736.95	736.82	736.44	736.22	735.96	735.62	735.33	735.02	734.70	734.42	734.04	733.82	733.39	733.22	732.72	732.62	732.10	732.02	731.42	731.42	730.76	730.82	730.11	730.22	729.47	729.62	728.80	728.82	728.12	727.75	727.31	726.63	726.51	727.15	725.71	726.14	725.48	725.64	724.96	725.14	724.35	724.64		
		4+00	5+00	6+00	7+00	8+00	9+00	10+00	11+00	12+00	13+00	14+00	15+00	16+00	17+00																																					

<b>PATRICK ENGINEERING INC.</b> 4970 VARSITY DRIVE USLE, IL 60532 patrickengineering.com	USER NAME = ckersten@lisle.R PLOT CONFIG = PDF(Gray, Large).plt PLOT SCALE = 1:50 PLOT DATE = 3/9/2011 10:13:23 AM	DESIGNED - EJB DRAWN - TCK CHECKED - DTH DATE - 12/3/2010	REVISED - 03/11/2011 REVISED - REVISED - REVISED -	<b>Illinois Department of Transportation</b>	<b>PLAN AND PROFILE IRVING PARK ROAD</b> SCALE: 1"=50' SHEET NO. PP-20 OF 25 STA. 4+44.45 TO STA. 17+00	F.A.U. RTE. 2578	SECTION 532B	COUNTY	TOTAL SHEETS 781	SHEET NO. 101
	G:\1001\9356_A0_ILL53\Drawings\CADD Sheets\019139797-sht-planprf101.dgn					FED. ROAD DIST. NO. ILLINOIS FED. AID PROJECT			CONTRACT NO. 60477	