
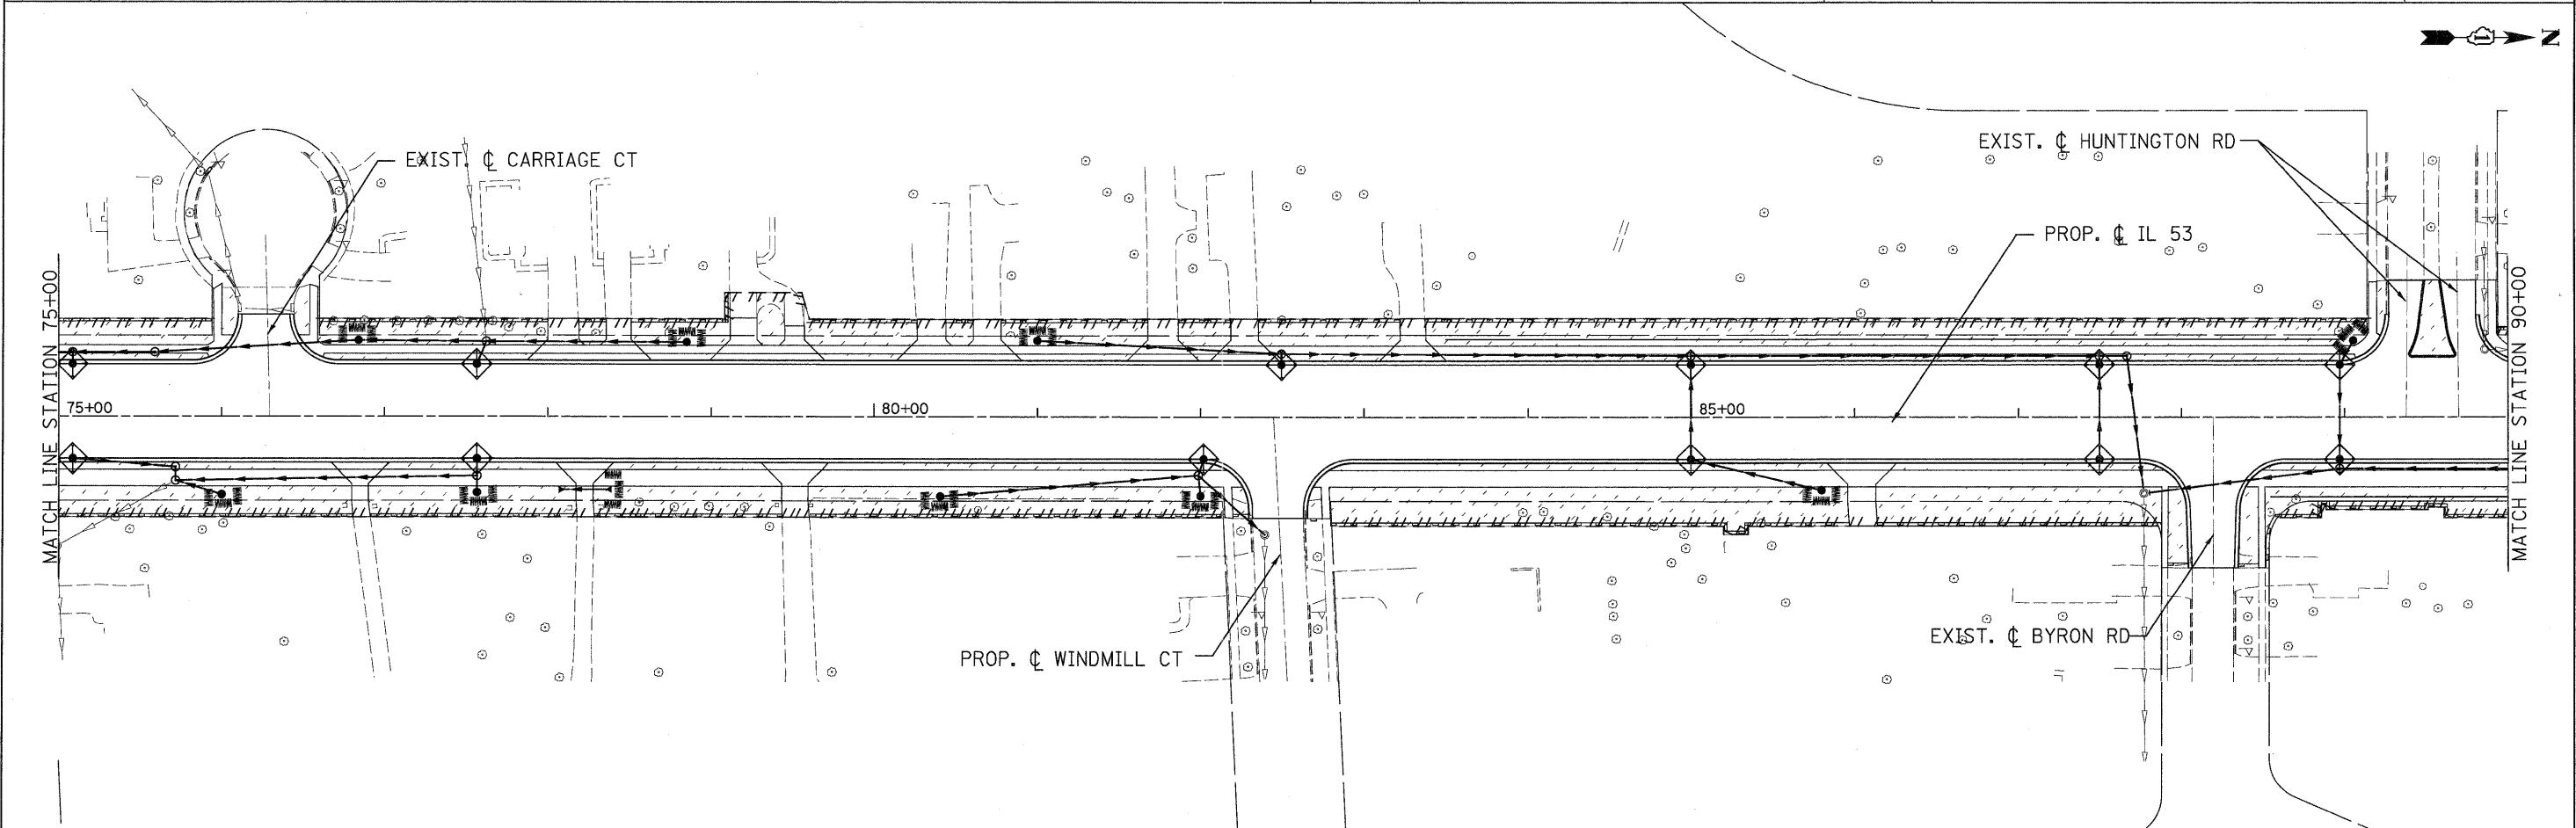


LEGEND:	
	INLET FILTER
	TEMPORARY DITCH CHECK
	PERIMETER EROSION BARRIER
	INLET AND PIPE PROTECTION
	ROADWAY DITCH FLOW ARROW
	TEMPORARY EROSION CONTROL SEEDING AND EROSION CONTROL BLANKET

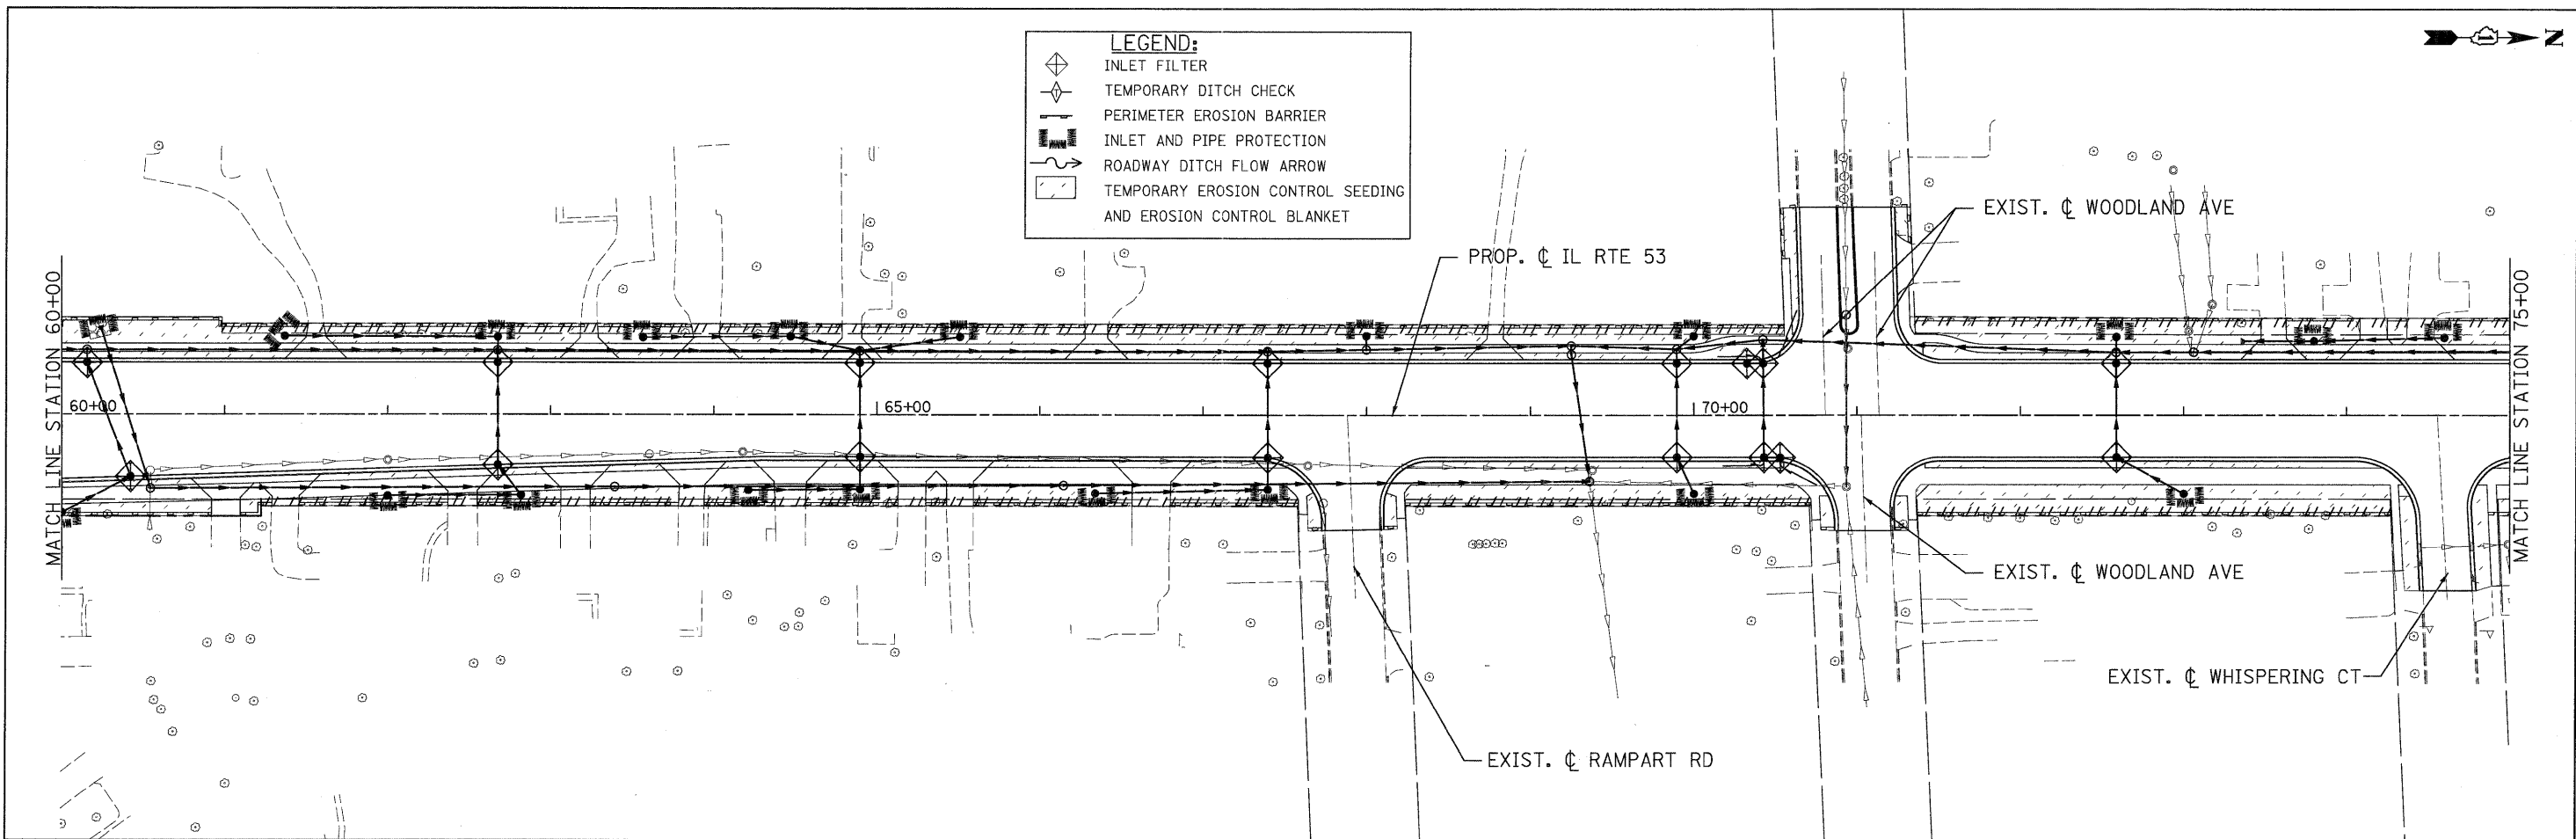


PATRICK ENGINEERING INC.  
4970 VARSITY DRIVE  
LISLE, IL 60532  
patrickengineering.com

USER NAME = ckersten@lisle.R  
PLOT CONFIG = PDF0reg.Large.plt  
PLOT SCALE = 1:50  
PLOT DATE = 12/3/2010

DESIGNED - D. DOERFLER  
DRAWN - C. HELLAND  
CHECKED - A. JAMES  
DATE - 12/3/2010

REVISED -  
REVISED -  
REVISED -  
REVISED -

 

**ILLINOIS ROUTE 53  
SOIL EROSION AND SEDIMENT CONTROL PLAN**

SCALE: 1"=50' SHEET ERO-02 OF 13 STA. 60+00 TO STA. 90+00

F.A.U. RTE.	SECTION	COUNTY	TOTAL SHEETS	SHEET NO.
2578	532B	DUPAGE	781	244
CONTRACT NO. 60477				
FED. ROAD DIST. NO. [ILLINOIS] FED. AID PROJECT				

G:\IDOT\9356\_A8\_(IL53)\Drawings\CADD Sheets\019139797-shr-eros\_244.dgn