
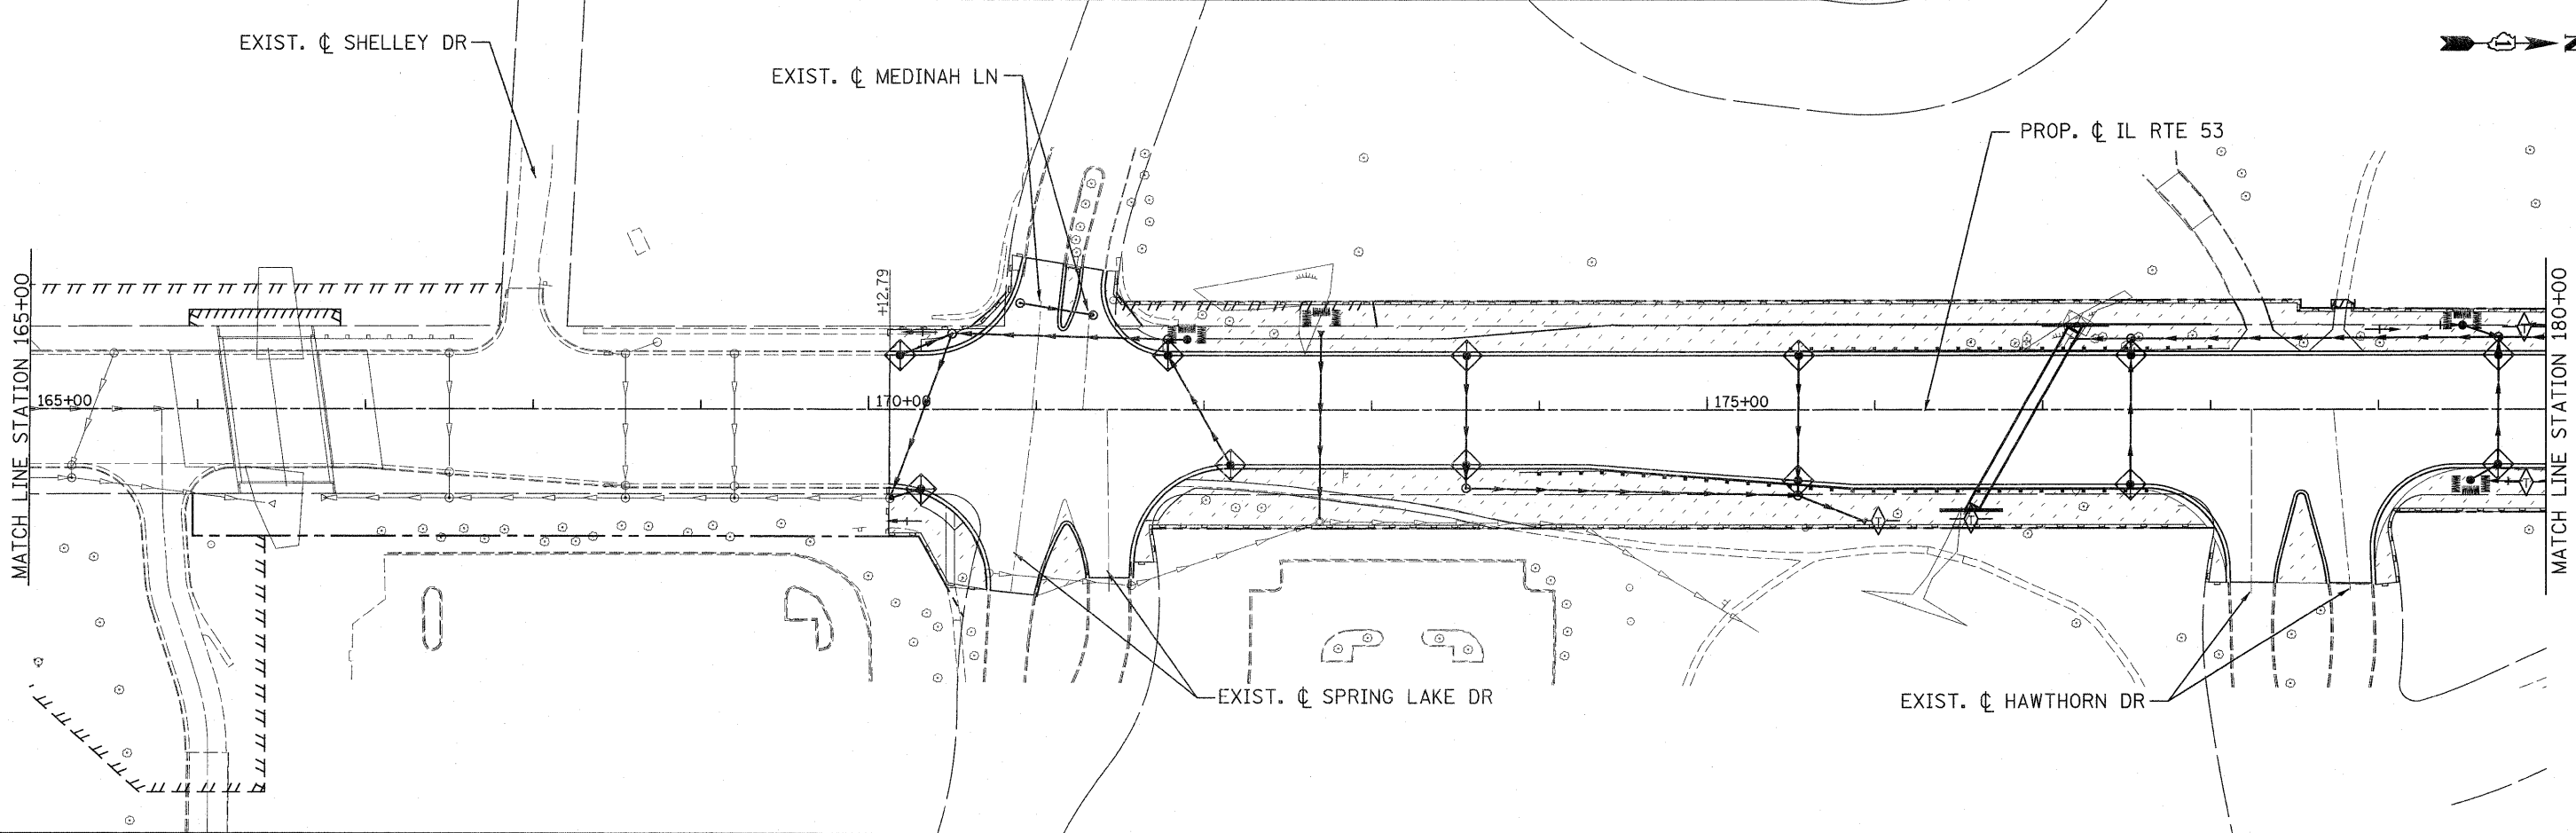


LEGEND:

	INLET FILTER
	TEMPORARY DITCH CHECK
	PERIMETER EROSION BARRIER
	INLET AND PIPE PROTECTION
	ROADWAY DITCH FLOW ARROW
	TEMPORARY EROSION CONTROL SEEDING AND EROSION CONTROL BLANKET

 


PATRICK ENGINEERING INC.
 4970 VARSITY DRIVE
 LISLE, IL 60532
 patrickengineering.com

USER NAME = ckerstan@lisle.ri
 PLOT CONFIG = PDF(Grey, Large).plt
 PLOT SCALE = 1/8"=1'-0"
 PLOT DATE = 1/25/2011

DESIGNED - D.DOERFLER
 DRAWN - J.MACKE
 CHECKED - A.JAMES
 DATE - 01/31/2011

REVISED -
 REVISED -
 REVISED -
 REVISED -

 

**ILLINOIS ROUTE 53
 SOIL EROSION AND SEDIMENT CONTROL PLAN**

SCALE: 1"=50' SHEET ERO-05 OF 13 STA. 150+00 TO STA. 180+00

F.A.U. RTE. 2578	SECTION 532B	COUNTY DUPAGE	TOTAL SHEETS 781	SHEET NO. 247
CONTRACT NO. 60477				
FED. ROAD DIST. NO. ILLINOIS FED. AID PROJECT				

G:\TDDT\9356.AB.IL53\Drawings\CADD Sheets\019139797-shr-eros.247.dgn