
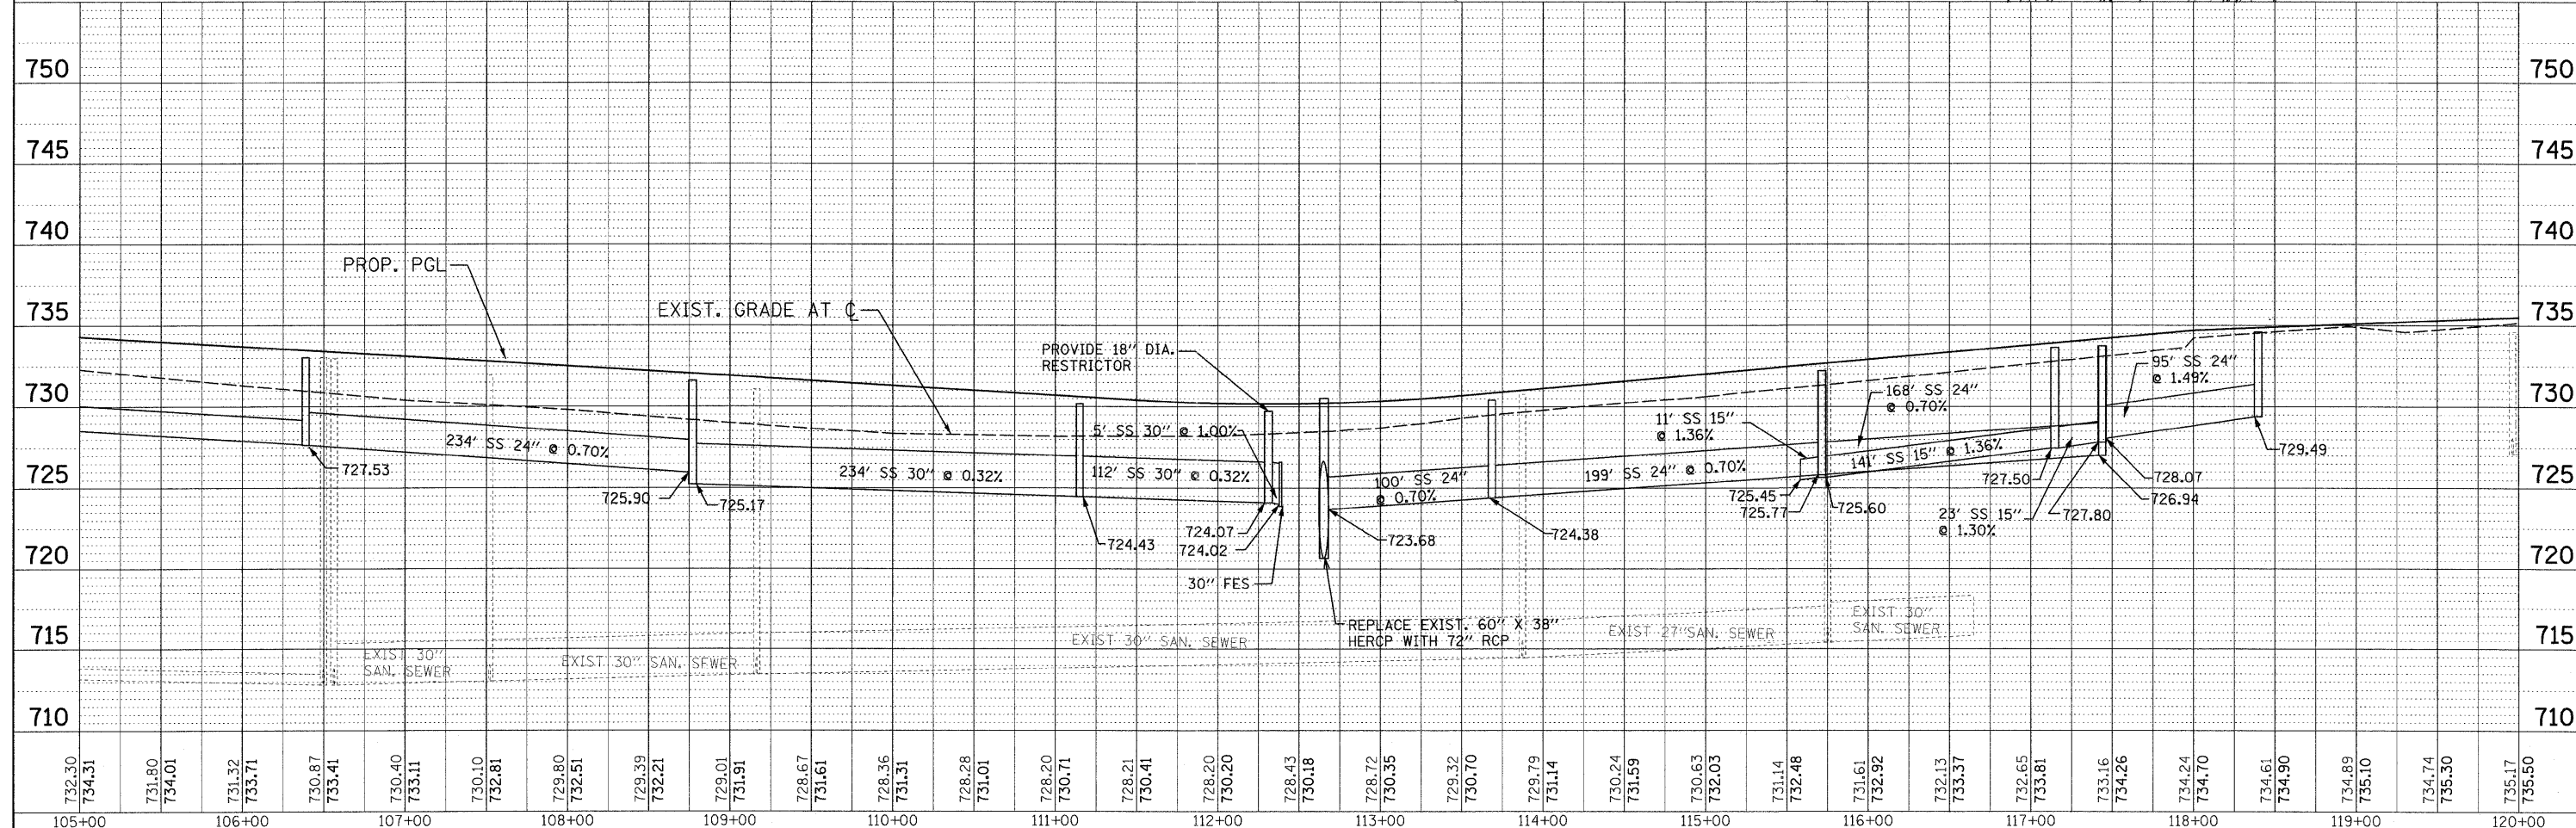


PLAN	DATE
BY	
REVISIONS	
NO.	
DESCRIPTION	
DATE	
BY	

PROFILE	DATE
BY	
REVISIONS	
NO.	
DESCRIPTION	
DATE	
BY	

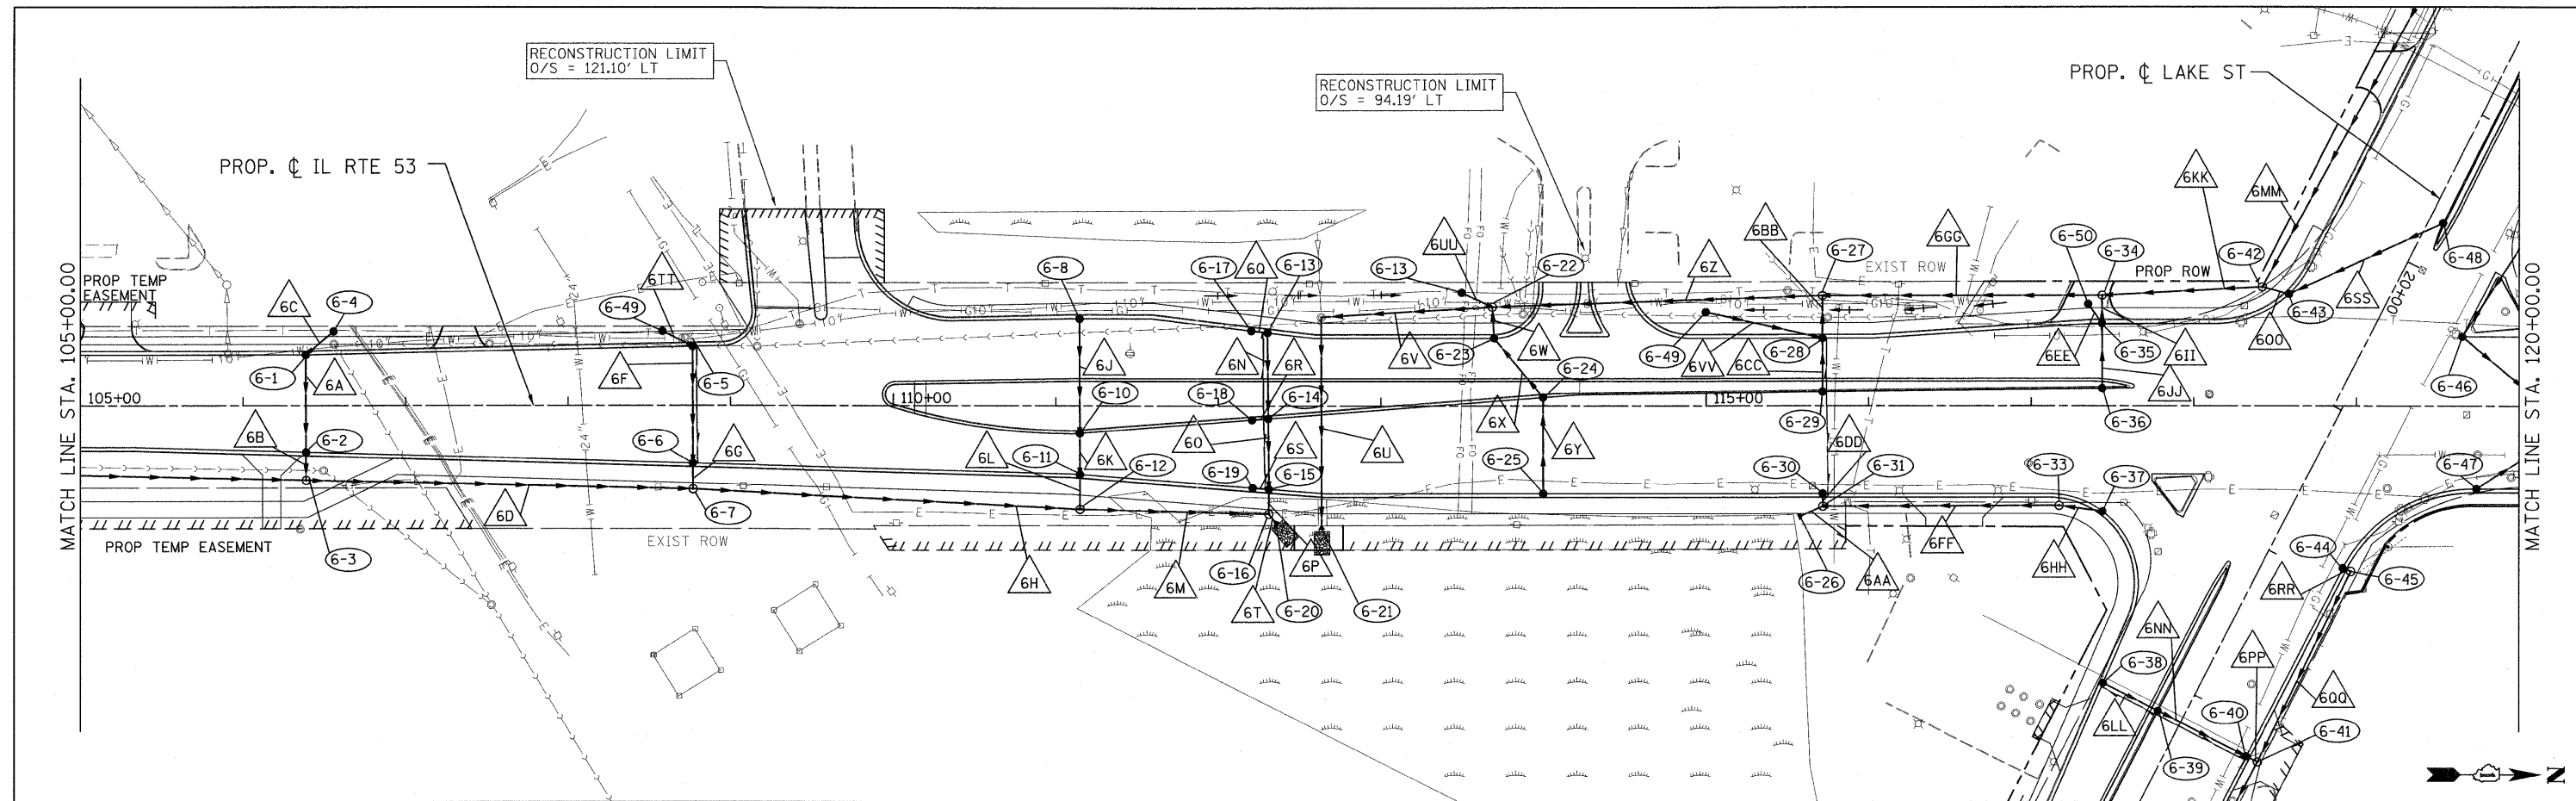

732.30	734.31	731.80	734.01	731.32	733.71	730.87	733.41	730.40	733.11	730.10	732.81	729.80	732.51	729.39	732.21	729.01	731.91	728.67	731.61	728.36	731.31	728.28	731.01	728.20	730.71	728.21	730.41	728.20	730.20	728.43	730.18	728.72	730.35	729.32	730.70	729.79	731.14	730.24	731.59	730.63	732.03	731.14	732.48	731.61	732.92	732.13	733.37	732.65	733.81	733.16	734.26	734.24	734.70	734.61	734.90	734.89	735.10	734.74	735.30	735.17	735.50
105+00	106+00	107+00	108+00	109+00	110+00	111+00	112+00	113+00	114+00	115+00	116+00	117+00	118+00	119+00	120+00	

PATRICK ENGINEERING INC. 4570 VARSITY DRIVE LISLE, IL 60532 patrickengineering.com	USER NAME = ddoerfler\rdwg.L1s1e PLOT CONFIG = PDF\Gray_Large.plt PLOT SCALE = 1:50 PLOT DATE = 3/21/2011 12:52:26 PM	DESIGNED - D.DOERFLER DRAWN - D.DOERFLER CHECKED - A.JAMES DATE - 3/21/2011	REVISED - REVISED - REVISED - REVISED -		ILLINOIS ROUTE 53 DRAINAGE AND UTILITIES PLAN AND PROFILE				F.A.U. RTE. 2578 SECTION 532B COUNTY DUPAGE TOTAL SHEETS 781 SHEET NO. 269 CONTRACT NO. 60477
	SCALE: 1"=50' SHEET NO. DRA-14 OF 36 STA. 105+00 TO STA. 120+00				FED. ROAD DIST. NO. ILLINOIS FED. AID PROJECT				

q:\dot\9356.e0\1153\drawings\cadd sheets\019139797-shd-dra-n.269.dgn