



PLAN	DATE
REVISIONS	BY
GRADES CHECKED	DATE
STRUCTURE NOTATIONS CHECKED	
NOTE BOOK NO.	
FILE NAME	
FILE NO.	

PROFILE	DATE
GRADES CHECKED	BY
STRUCTURE NOTATIONS CHECKED	DATE
NOTE BOOK NO.	
FILE NAME	
FILE NO.	

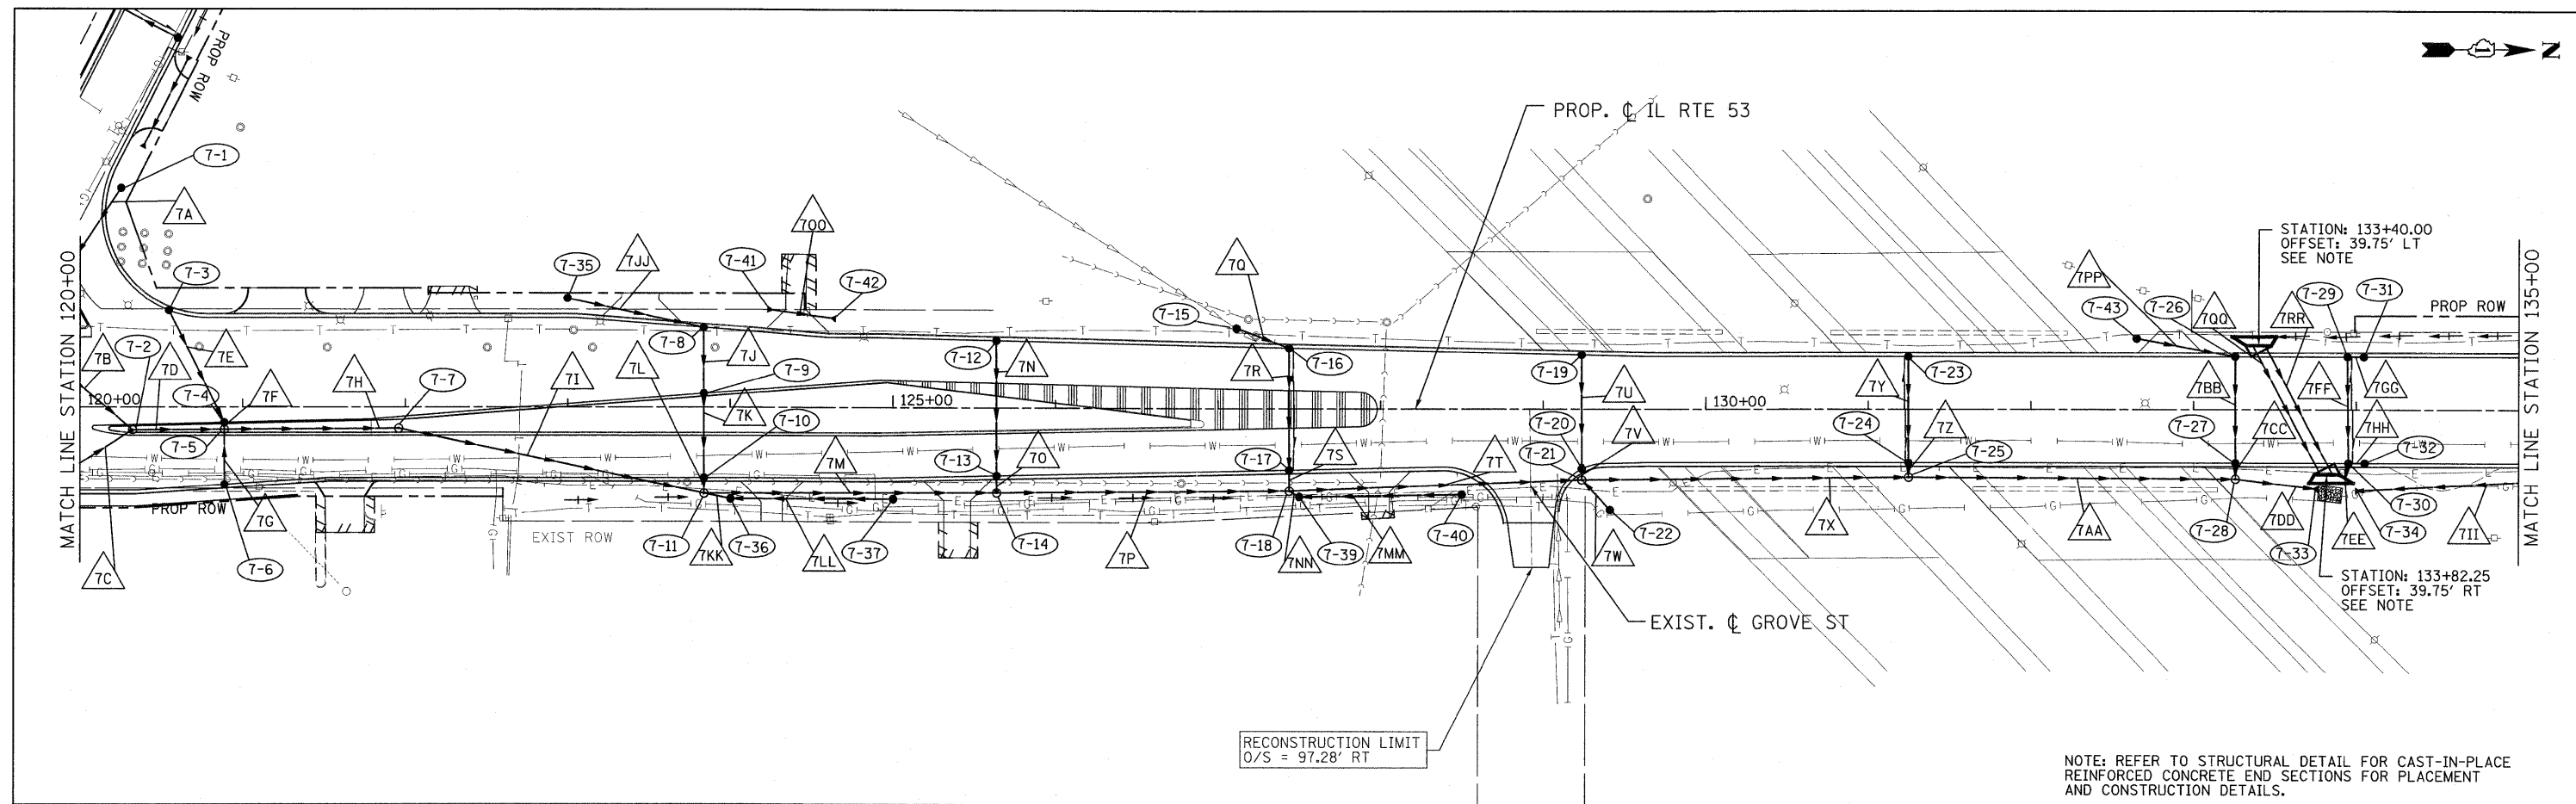

NOTE: REFER TO STRUCTURAL DETAIL FOR CAST-IN-PLACE REINFORCED CONCRETE END SECTIONS FOR PLACEMENT AND CONSTRUCTION DETAILS.

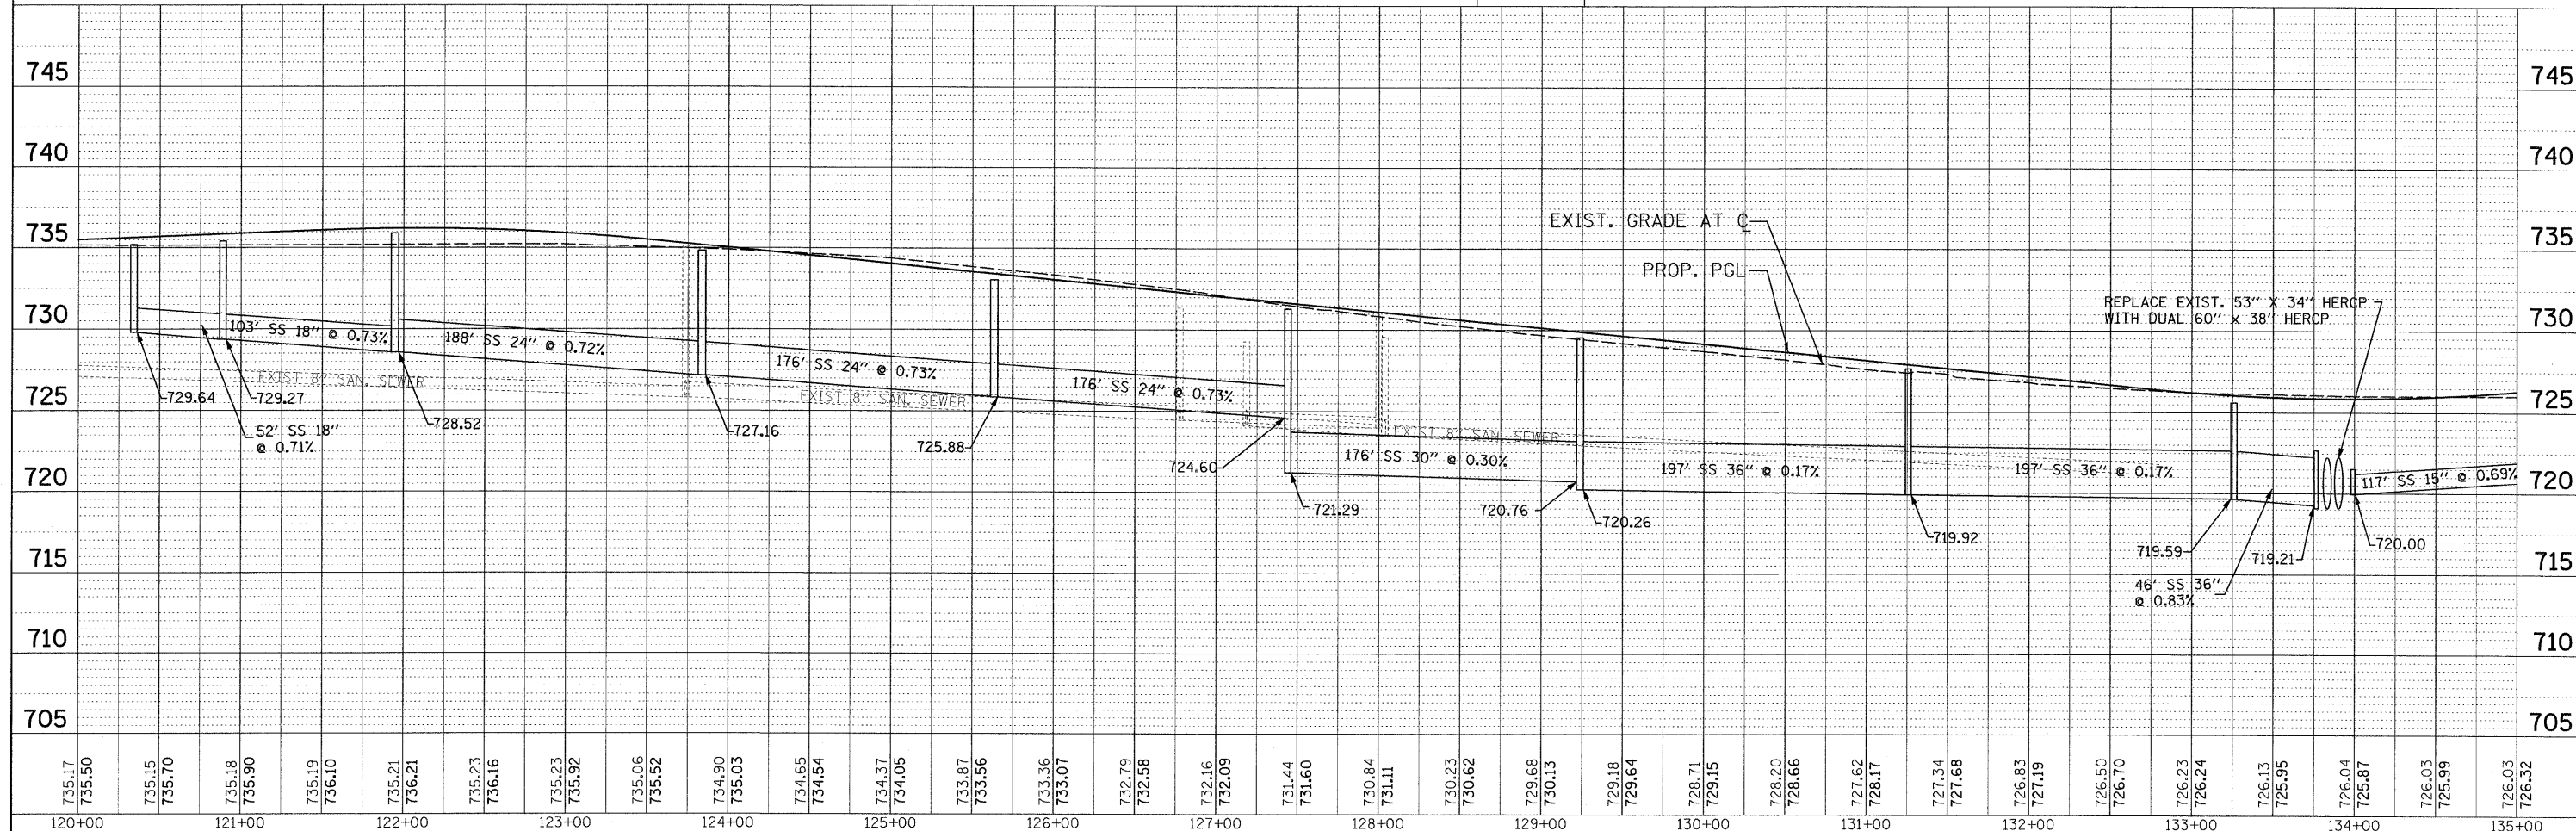


735.17	735.50	735.15	735.70	735.18	735.90	735.19	736.10	735.21	736.21	735.23	736.16	735.23	735.92	735.06	735.52	734.90	735.03	734.65	734.54	734.37	734.05	733.87	733.56	733.36	733.07	732.79	732.58	732.16	732.09	731.44	731.60	730.84	731.11	730.23	730.62	729.68	730.13	729.18	729.64	728.71	729.15	728.20	728.66	727.62	728.17	727.34	727.68	726.83	727.19	726.50	726.70	726.23	726.24	726.13	725.95	726.04	725.87	726.03	725.99	726.03	726.32
120+00	121+00	122+00	123+00	124+00	125+00	126+00	127+00	128+00	129+00	130+00	131+00	132+00	133+00	134+00	135+00	

PATRICK ENGINEERING INC.  
4970 VARSITY DRIVE  
LISLE, IL 60532  
patrickengineering.com

USER NAME = ddoerfler@rdwg.lisle  
PLOT CONFIG = PDF(Grey\_Large).plt  
PLOT SCALE = 1:50  
PLOT DATE = 3/21/2011 12:52:35 PM

DESIGNED - D.DOERFLER  
DRAWN - D.DOERFLER  
CHECKED - A.JAMES  
DATE - 3/21/2011

REVISED -  
REVISED -  
REVISED -  
REVISED -

 

ILLINOIS ROUTE 53  
DRAINAGE AND UTILITIES PLAN AND PROFILE

SCALE: 1"=50'

SHEET NO. DRA-15 OF 36

STA. TO STA.

F.A.U. RTE.	SECTION	COUNTY	TOTAL SHEETS	SHEET NO.
2578	532B		781	270
FED. ROAD DIST. NO.		ILLINOIS FED. AID PROJECT		
		CONTRACT NO. 60477		

q:\dot\9356\_e8.t1153\drawings\cadd sheets\019139797-sht-drain.270.dgn