
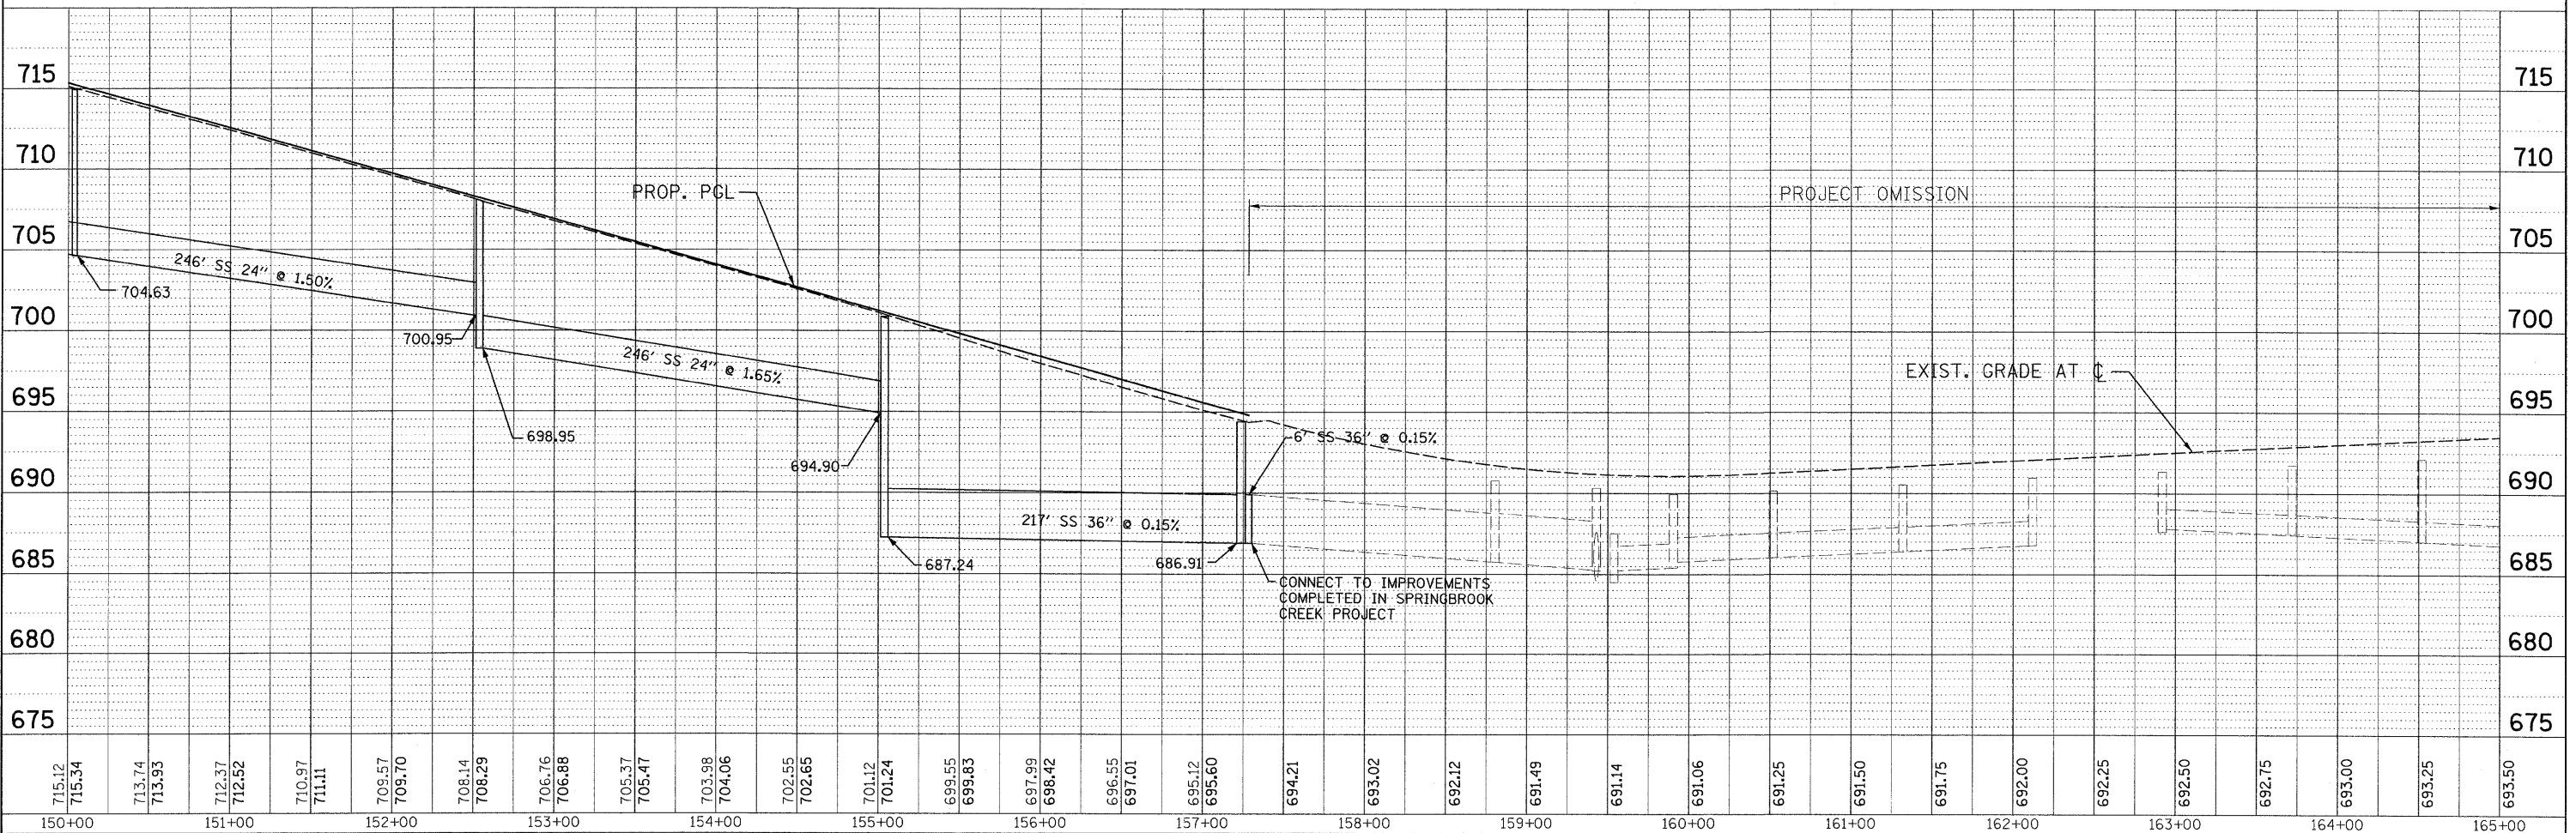


|           |  |
|-----------|--|
| DATE      |  |
| BY        |  |
| REVISIONS |  |
| PLANNED   |  |
| ALIGNED   |  |
| CHECKED   |  |
| NO.       |  |
| FILE NAME |  |

|           |  |
|-----------|--|
| DATE      |  |
| BY        |  |
| REVISIONS |  |
| PLANNED   |  |
| ALIGNED   |  |
| CHECKED   |  |
| NO.       |  |
| FILE NAME |  |

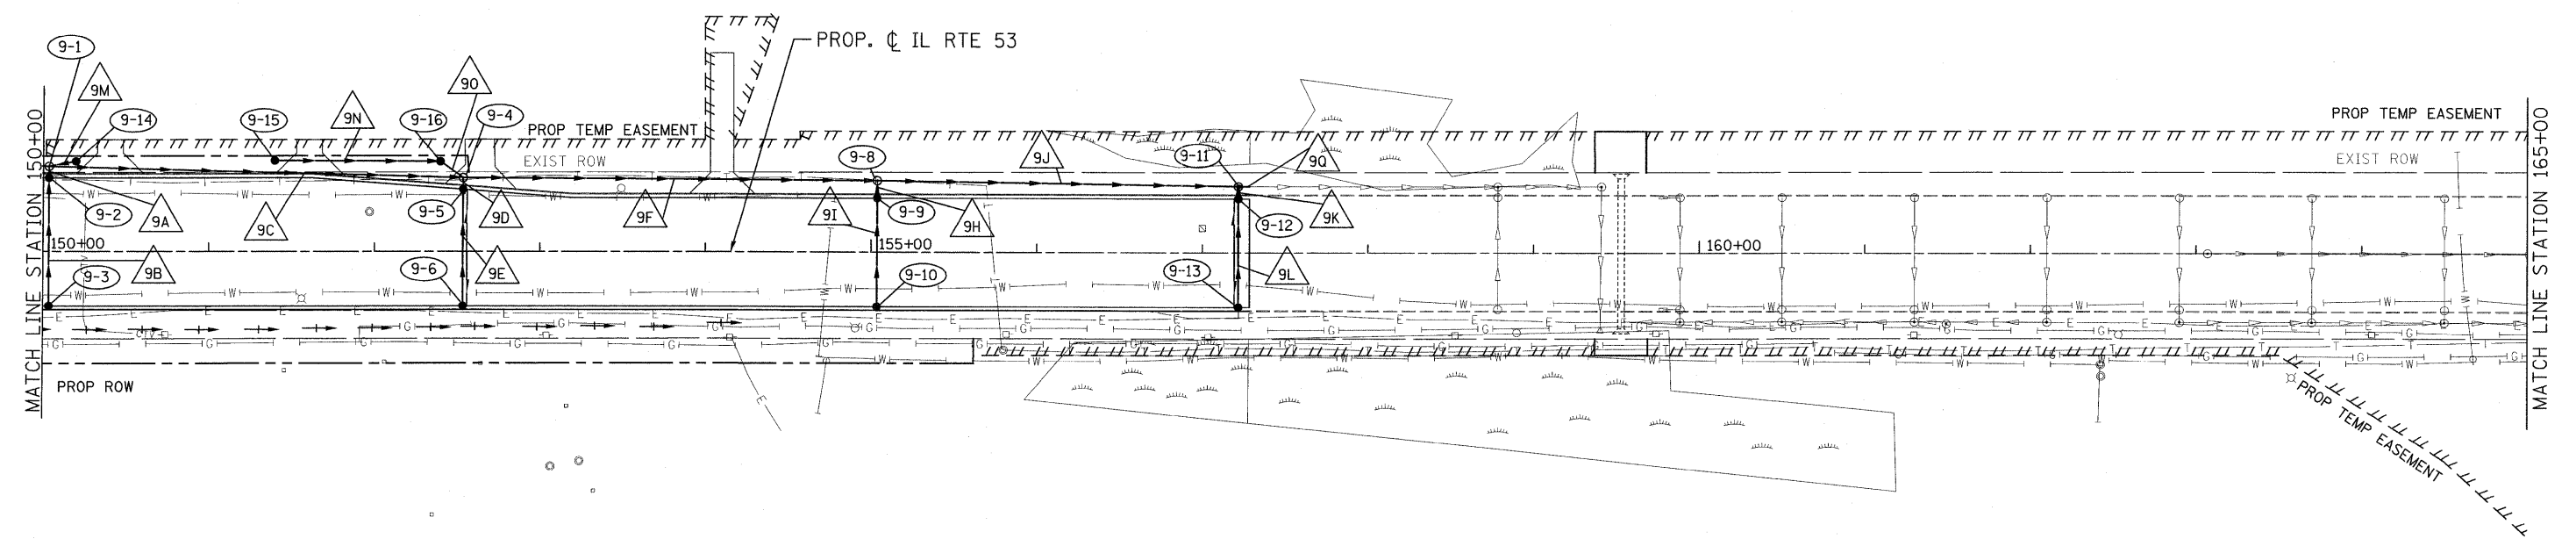


| |
|---|
| 715.12 | 715.34 | 713.74 | 713.93 | 712.37 | 712.52 | 710.97 | 711.11 | 709.57 | 709.70 | 708.14 | 708.29 | 706.76 | 706.88 | 705.37 | 705.47 | 703.98 | 704.06 | 702.55 | 702.65 | 701.12 | 701.24 | 699.55 | 699.83 | 697.99 | 698.42 | 696.55 | 697.01 | 695.12 | 695.60 | 694.21 | 693.02 | 692.12 | 691.49 | 691.14 | 691.06 | 691.25 | 691.50 | 691.75 | 692.00 | 692.25 | 692.50 | 692.75 | 693.00 | 693.25 | 693.50 |        |
| 150+00 | 151+00 | 151+00 | 151+00 | 151+00 | 151+00 | 152+00 | 152+00 | 152+00 | 152+00 | 152+00 | 152+00 | 153+00 | 153+00 | 153+00 | 153+00 | 154+00 | 154+00 | 154+00 | 154+00 | 155+00 | 155+00 | 155+00 | 155+00 | 156+00 | 156+00 | 156+00 | 156+00 | 157+00 | 157+00 | 157+00 | 158+00 | 158+00 | 159+00 | 159+00 | 160+00 | 160+00 | 160+00 | 161+00 | 161+00 | 162+00 | 162+00 | 163+00 | 163+00 | 164+00 | 164+00 | 165+00 |

**PATRICK ENGINEERING INC.**  
 4970 VARSITY DRIVE  
 LISLE, IL 60532  
 patrickengineering.com

USER NAME = ddoerfler(Rdwg\_Lis)le  
 PLOT CONFIG = PDF(Grey\_Large).plt  
 PLOT SCALE = 1:50  
 PLOT DATE = 3/21/2011 12:53:05 PM

DESIGNED - D.DOERFLER  
 DRAWN - D.DOERFLER  
 CHECKED - A.JAMES  
 DATE - 3/21/2011

REVISED -  
 REVISED -  
 REVISED -  
 REVISED -

 

**ILLINOIS ROUTE 53  
 DRAINAGE AND UTILITIES PLAN AND PROFILE**

SCALE: 1"=50' SHEET NO. DRA-17 OF 36 STA. 150+00 TO STA. 165+00

|   |              |               |                  |               |
|---|--------------|---------------|------------------|---------------|
| F.A.U. RTE. 2578                              | SECTION 532B | COUNTY DUPAGE | TOTAL SHEETS 781 | SHEET NO. 272 |
| CONTRACT NO. 60477                            |              |               |                  |               |
| FED. ROAD DIST. NO. ILLINOIS FED. AID PROJECT |              |               |                  |               |

q:\dot\9356..a8.1\153\drawings\cadd sheets\019139797-sht-dra-17.dgn