
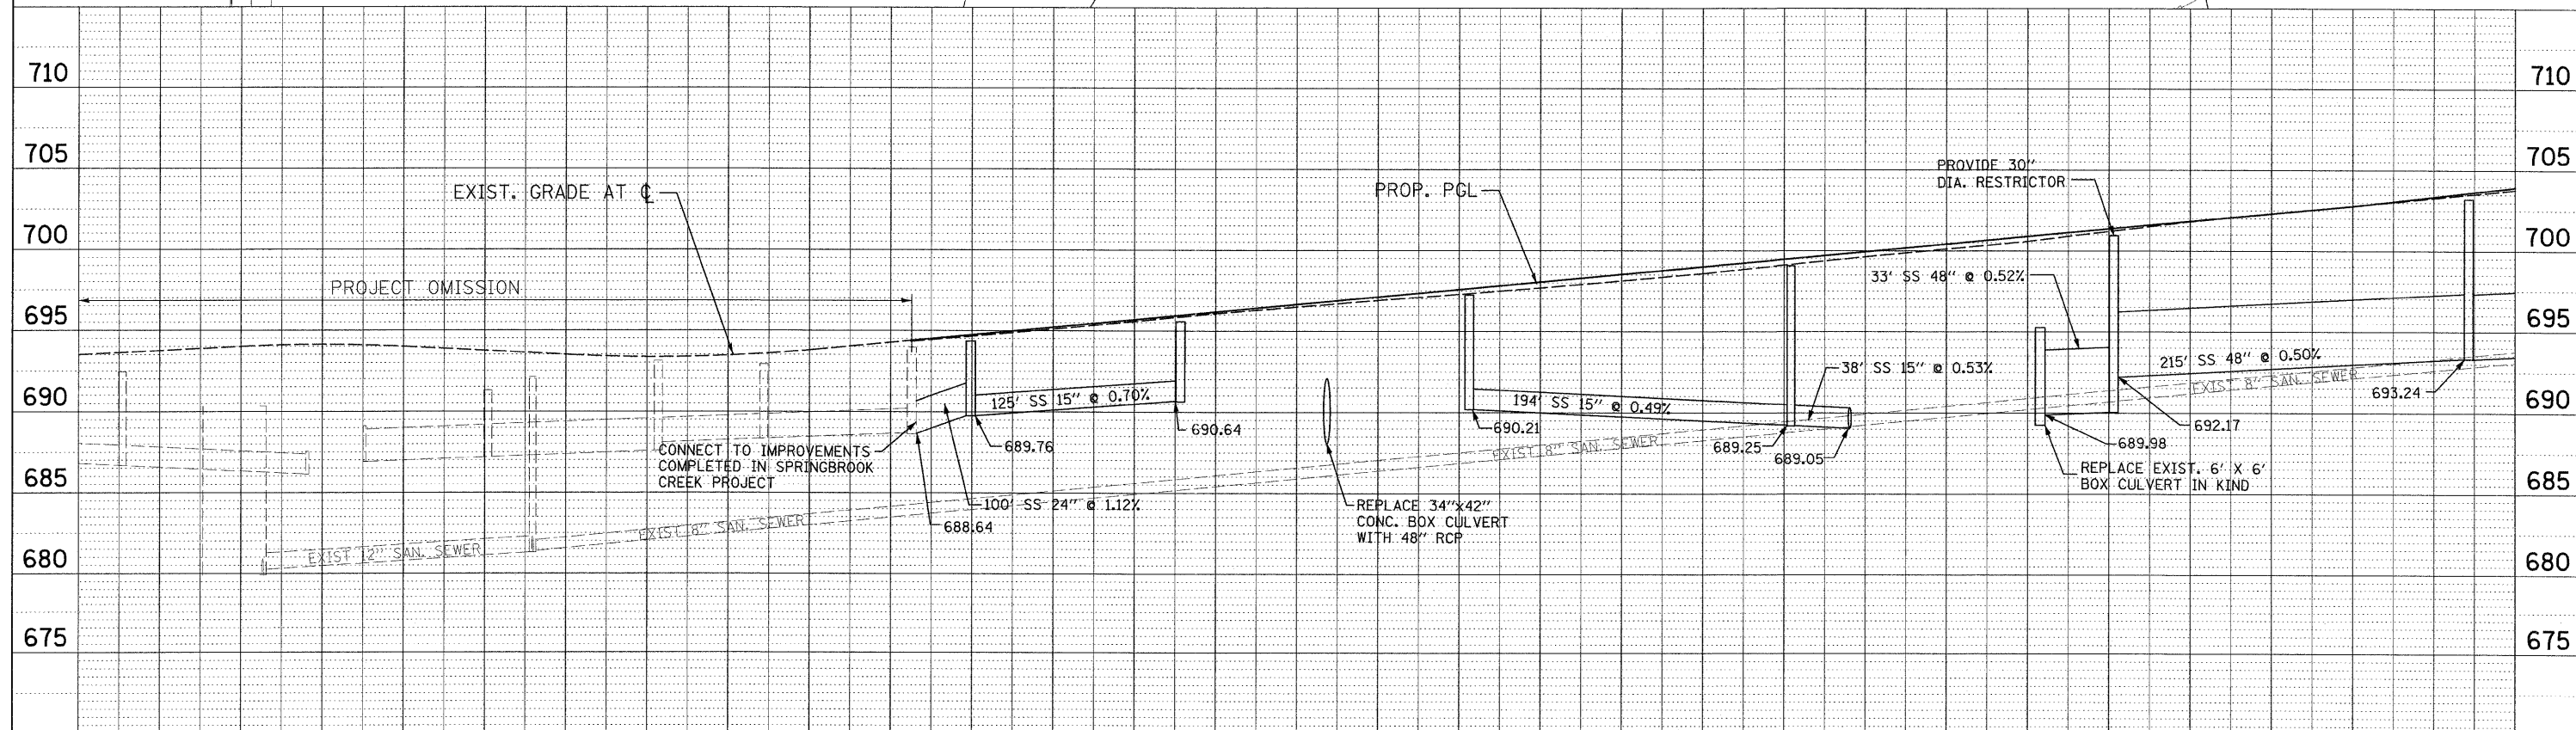


DATE	
BY	
DESIGNED	
DRAWN	
CHECKED	
IN CHARGE	
PROJECT NO.	
DATE	
BY	
DESIGNED	
DRAWN	
CHECKED	
IN CHARGE	
PROJECT NO.	
DATE	
BY	
DESIGNED	
DRAWN	
CHECKED	
IN CHARGE	
PROJECT NO.	

DATE	
BY	
DESIGNED	
DRAWN	
CHECKED	
IN CHARGE	
PROJECT NO.	
DATE	
BY	
DESIGNED	
DRAWN	
CHECKED	
IN CHARGE	
PROJECT NO.	

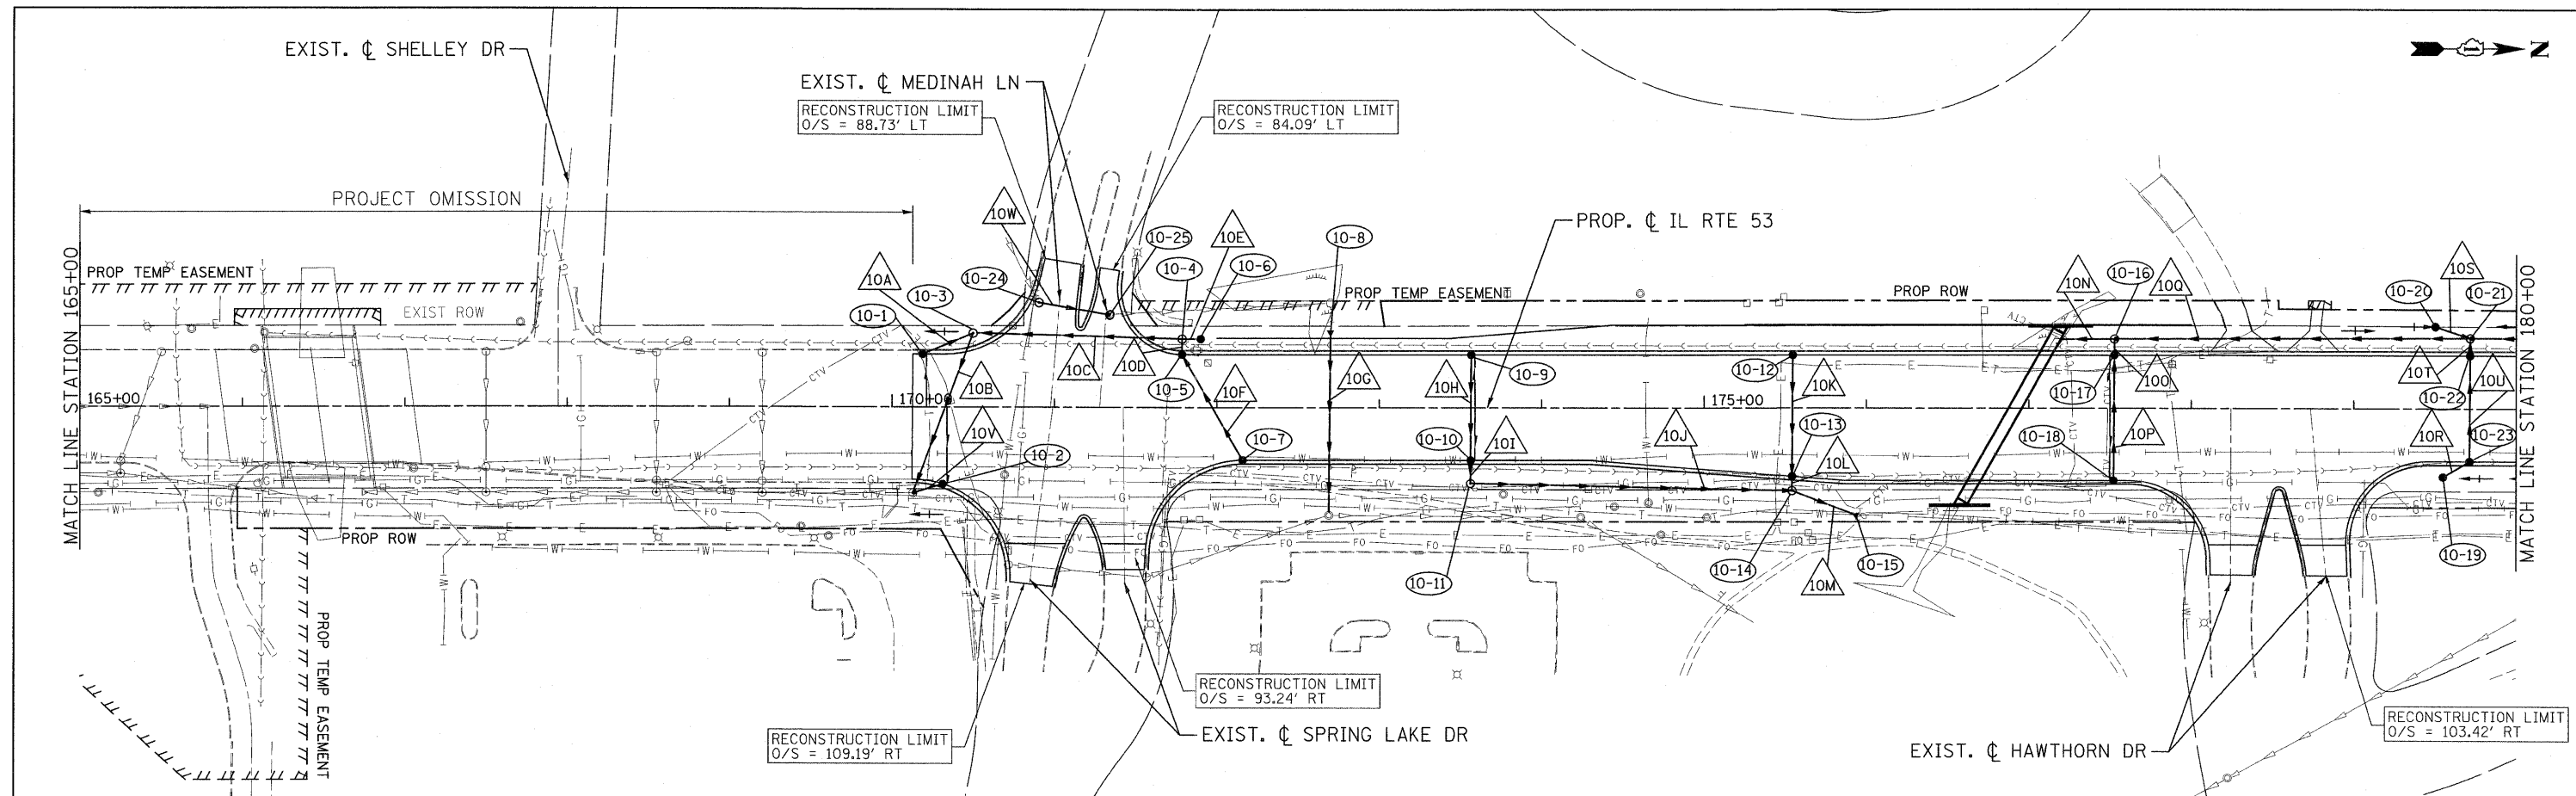

693.50	693.75	693.98	694.06	693.98	693.75	693.50	693.36	693.46	693.74	693.79	694.22	694.27	694.66	694.74	695.10	695.21	695.58	695.69	696.06	696.16	696.47	696.63	696.89	697.10	697.28	697.58	697.69	698.05	698.13	698.52	698.58	699.00	699.11	699.47	699.64	699.94	700.11	700.42	700.59	700.89	701.20	701.36	701.81	701.83	702.30	702.31	702.79	702.78	703.28	703.36	703.78	703.94
165+00	166+00	167+00	168+00	169+00	170+00	171+00	172+00	173+00	174+00	175+00	176+00	177+00	178+00	179+00	180+00																																					

PATRICK ENGINEERING PATRICK ENGINEERING INC. 4970 VARSITY DRIVE LISLE, IL 60532 patrickengineering.com	USER NAME = ddoerfler(Rdwy.L1s)@ PLOT CONFIG = PDF(Cray.Large).plt PLOT SCALE = 1:50 PLOT DATE = 3/21/2011 12:53:28 PM	DESIGNED - D.DOERFLER DRAWN - D.DOERFLER CHECKED - A.JAMES DATE - 3/21/2011	REVISED - REVISED - REVISED - REVISED -	Illinois Department of Transportation	ILLINOIS ROUTE 53 DRAINAGE AND UTILITIES PLAN AND PROFILE		F.A.U. RTE. 2578 SECTION 532B COUNTY DUPAGE CONTRACT NO. 60477	
	SCALE: 1"=50'		SHEET NO. DRA-18 OF 36		STA. 165+00 TO STA. 180+00		FED. ROAD DIST. NO. ILLINOIS FED. AID PROJECT	
	TOTAL SHEETS 781		SHEET NO. 273		TOTAL SHEETS 781		ILLINOIS FED. AID PROJECT	

q:\dot\9356_e0.g153\drawings\cadd sheets\019139797-sht-drain_273.dgn