
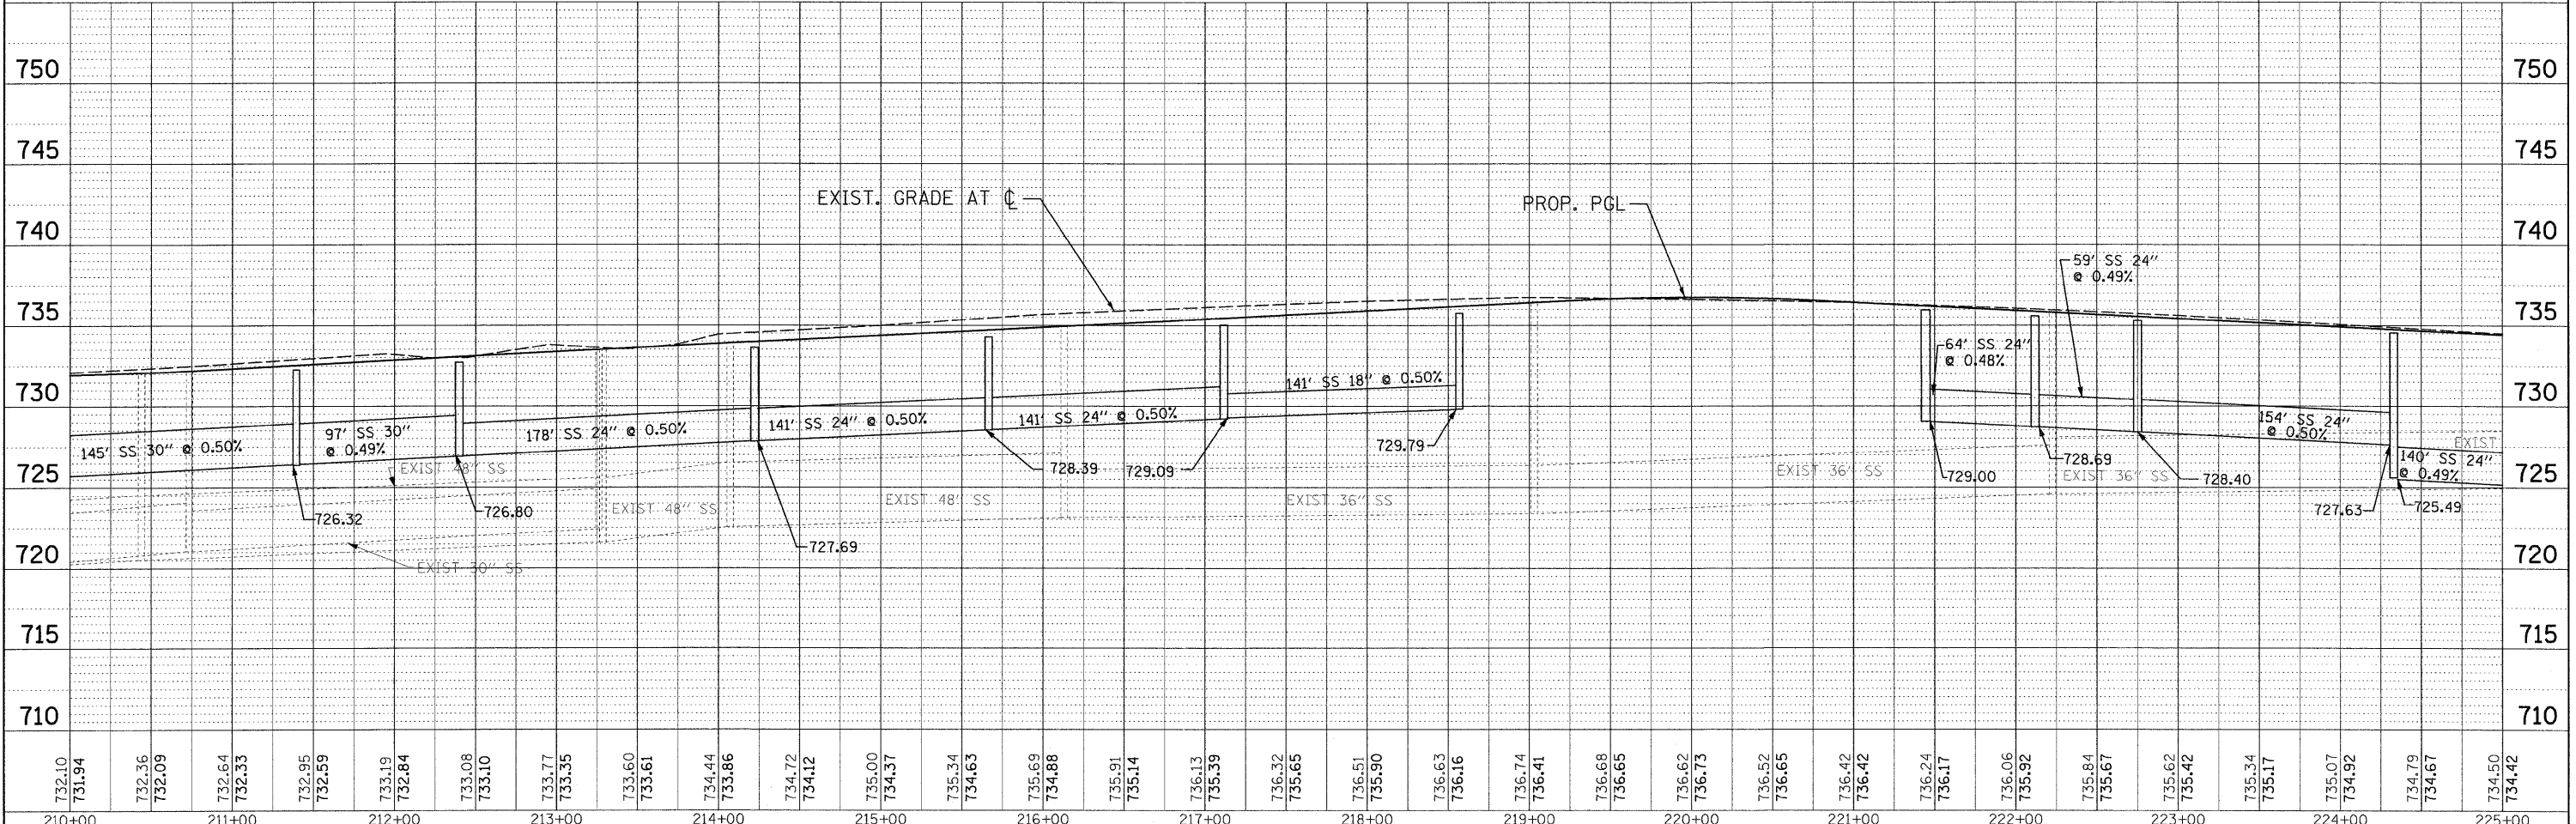


DATE	
BY	
REVIEWED	
PLANNED	
NOTE BOOK	
ALIGNMENT CHECKED	
NO. FILE NAME	


DATE	
BY	
REVIEWED	
PLANNED	
NOTE BOOK	
GRADES CHECKED	
B.M. NOTED	
PROCEDURE ADAPTING CIVIL	

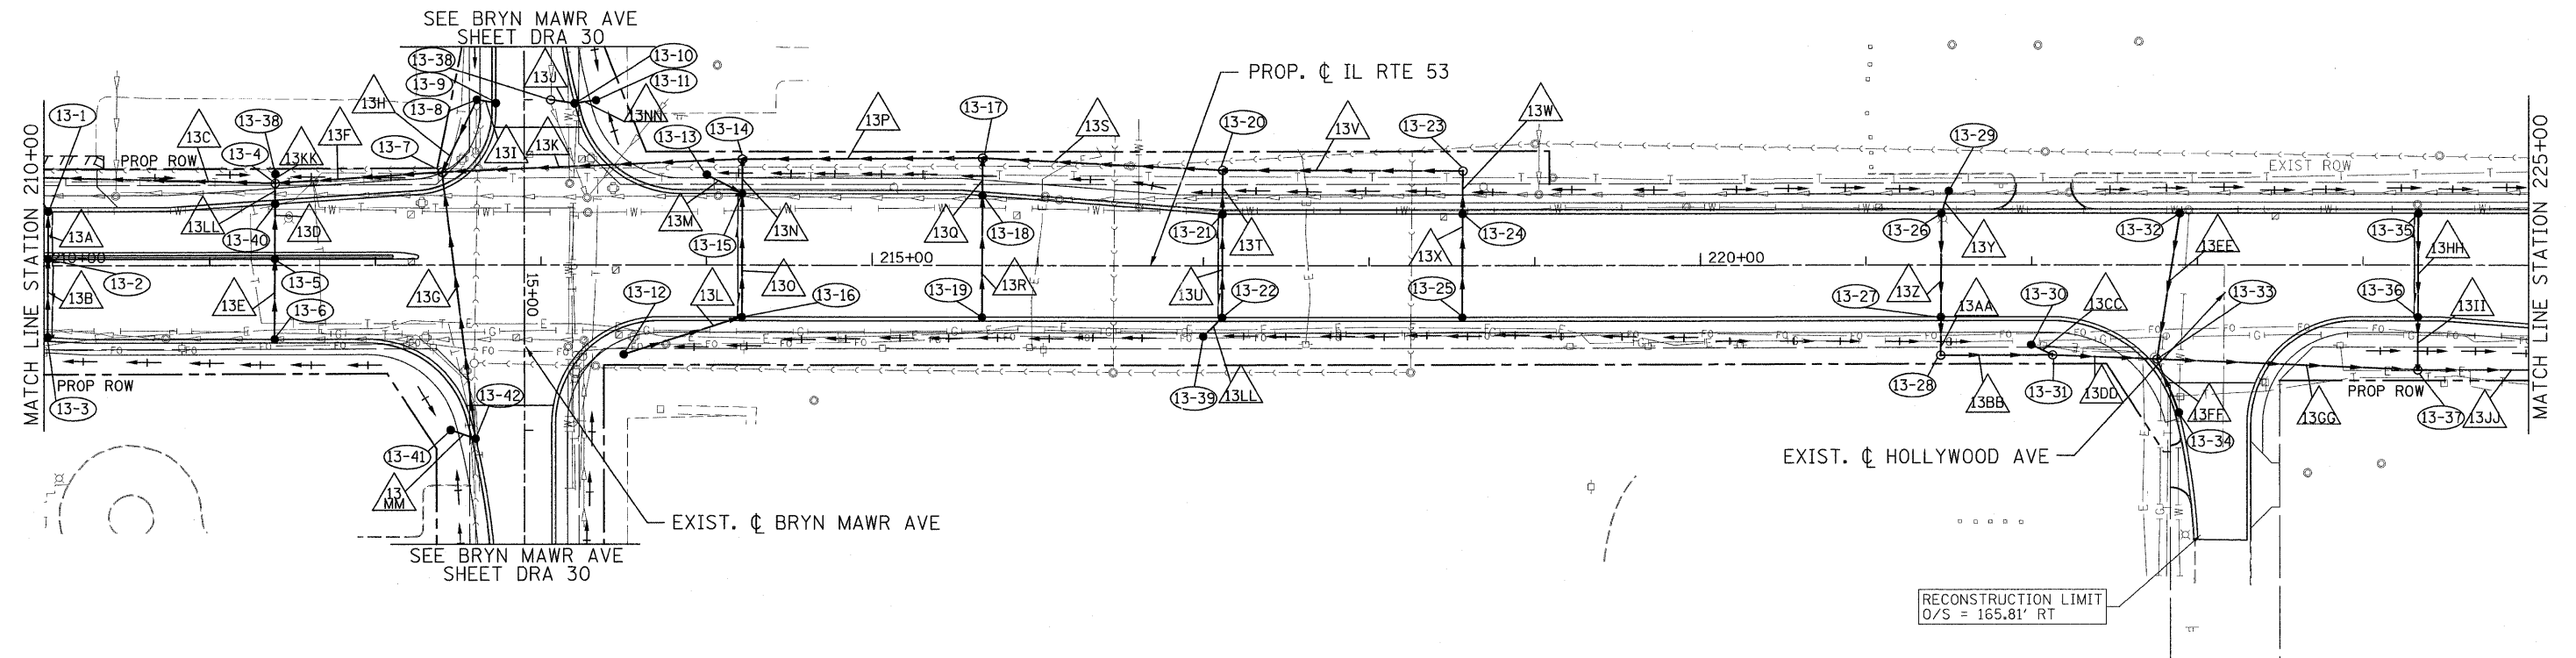

732.10	731.94	732.36	732.09	732.64	732.33	732.95	732.59	733.19	732.84	733.08	733.10	733.77	733.35	733.60	733.61	734.44	733.86	734.72	734.12	735.00	734.37	735.34	734.63	735.69	734.88	735.91	735.14	736.13	735.39	736.32	735.65	736.51	735.90	736.63	736.16	736.74	736.41	736.68	736.65	736.62	736.73	736.52	736.65	736.42	736.42	736.24	736.17	736.06	735.92	735.84	735.67	735.62	735.42	735.34	735.17	735.07	734.92	734.79	734.67	734.50	734.42
210+00	211+00	212+00	213+00	214+00	215+00	216+00	217+00	218+00	219+00	220+00	221+00	222+00	223+00	224+00	225+00	

PATRICK ENGINEERING INC.
 4970 VARSITY DRIVE
 LISLE, IL 60532
 patrickengineering.com

USER NAME = ddoerfler\rdwy.Lisle	DESIGNED - D.DOERFLER	REVISED -
PLOT CONFIG = PDF(Greg.Large).plt	DRAWN - D.DOERFLER	REVISED -
PLOT SCALE = 1:50	CHECKED - A.JAMES	REVISED -
PLOT DATE = 3/21/2011 12:54:05 PM	DATE - 3/21/2011	REVISED -

 

**ILLINOIS ROUTE 53
 DRAINAGE AND UTILITIES PLAN AND PROFILE**

SCALE: 1"=50' SHEET NO. DRA-21 OF 36 STA. 210+00 TO STA. 225+00

F.A.U. RTE. 2578	SECTION 532B	COUNTY DUPAGE	TOTAL SHEETS 781	SHEET NO. 276
FED. ROAD DIST. NO.		ILLINOIS FED. AID PROJECT		

q:\dot\9356_e0_1153\drawings\cadd sheets\019139797-shd-dra-n.276.dgn