
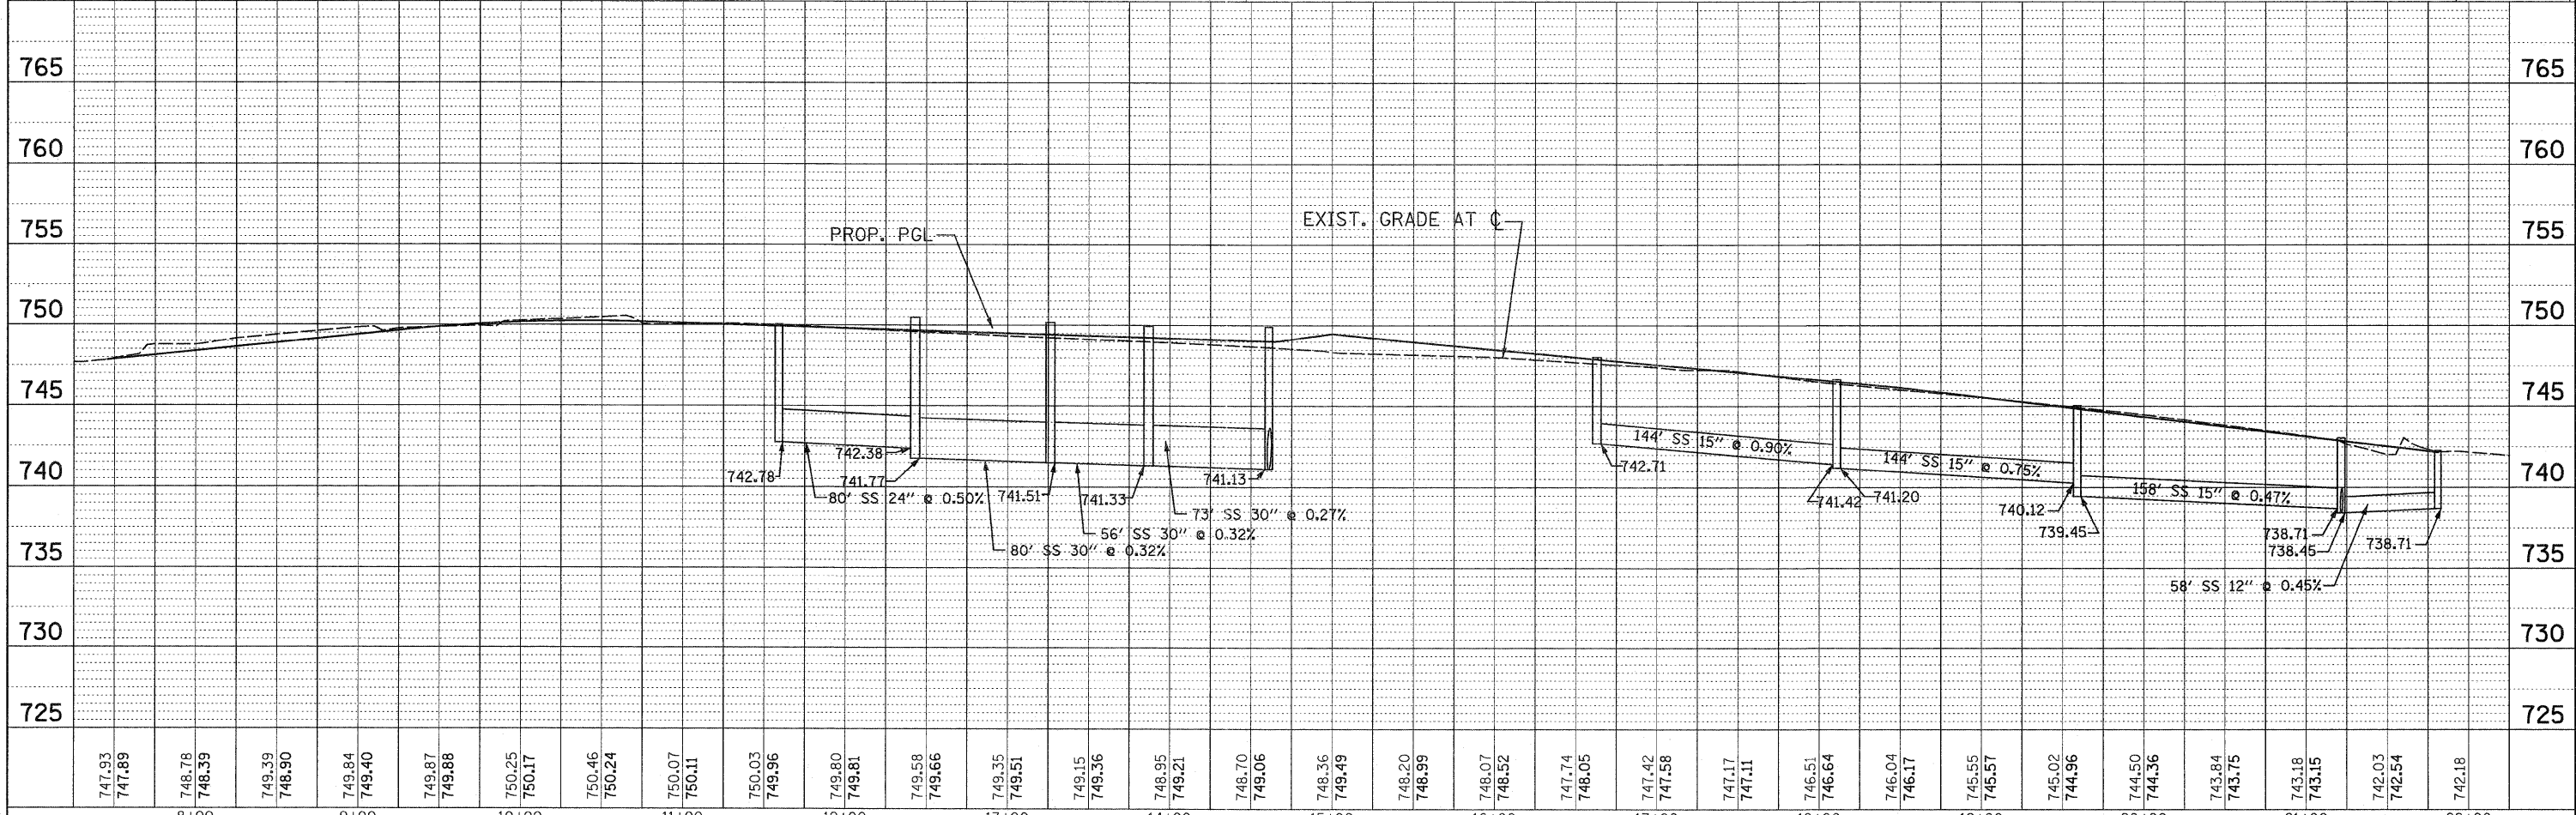


BY: _____ DATE: _____
 SURVEYED _____
 ALIGNMENT CHECKED _____
 RT. OF WAY CHECKED _____
 NOTE BOOK NO. _____
 PAID FILE NAME _____

BY: _____ DATE: _____
 SURVEYED _____
 GRADES CHECKED _____
 B.M. NOTED _____
 NOTE BOOK NO. _____
 STRUCTURE NOTATION DRWD _____

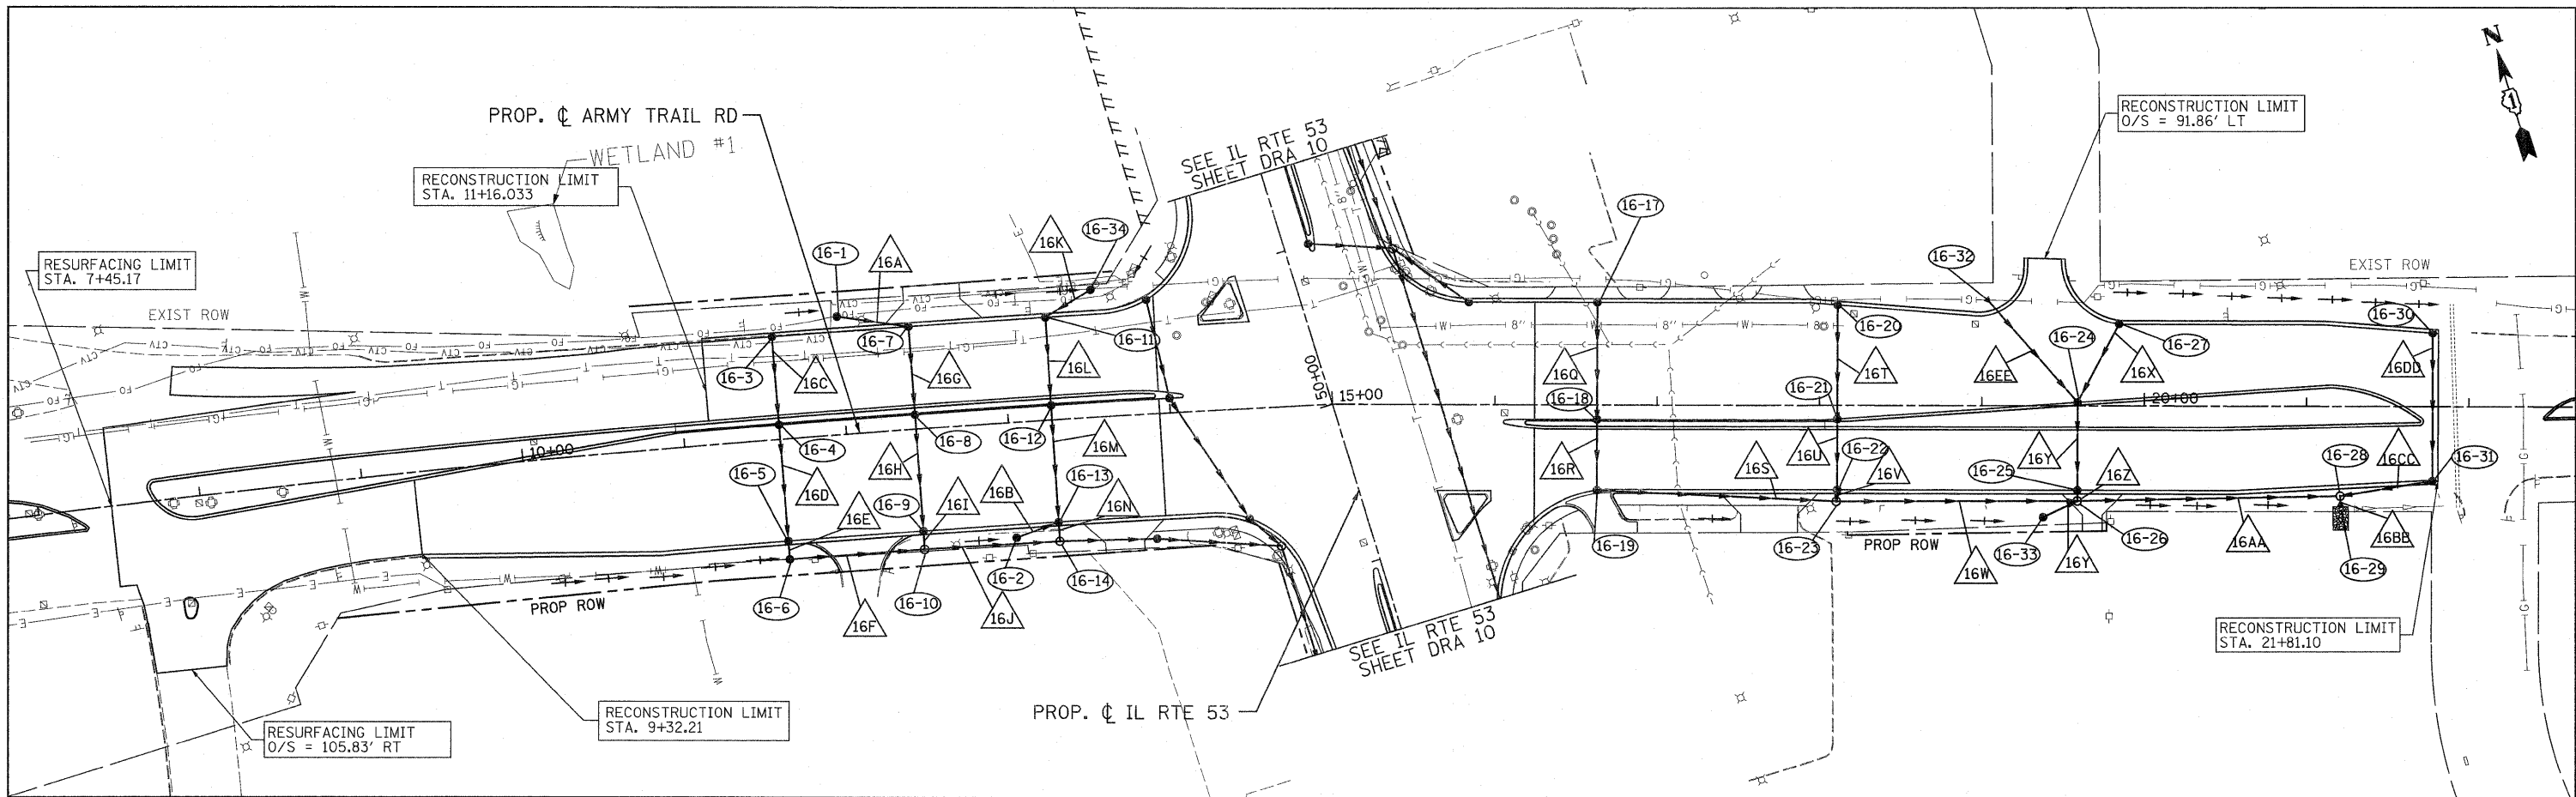


747.93 747.89	748.78 748.39	749.39 748.90	749.84 749.40	749.87 749.88	750.25 750.17	750.46 750.24	750.07 750.11	750.03 749.96	749.80 749.81	749.58 749.66	749.35 749.51	749.15 749.36	748.95 749.21	748.70 749.06	748.36 749.49	748.20 748.99	748.07 748.52	747.74 748.05	747.42 747.58	747.17 747.11	746.51 746.64	746.04 746.17	745.55 745.57	745.02 744.96	744.50 744.36	743.84 743.75	743.18 743.15	742.03 742.54	742.18
8+00		9+00		10+00		11+00		12+00		13+00		14+00		15+00		16+00		17+00		18+00		19+00		20+00		21+00		22+00	

PATRICK ENGINEERING INC.
 4970 VARSITY DRIVE
 LISLE, IL 60532
 patrickengineering.com

USER NAME = ddoerfler(Rdwj.Lisle)
 PLOT CONFIG = PDF(Grey, Large).plt
 PLOT SCALE = 1:150
 PLOT DATE = 3/18/2011 2:38:14 PM

DESIGNED - D.DOERFLER
 DRAWN - D.DOERFLER
 CHECKED - A.JAMES
 DATE - 12/3/2010

REVISED -
 REVISED -
 REVISED -
 REVISED -

 

**ARMY TRAIL ROAD
 DRAINAGE AND UTILITIES PLAN AND PROFILE**

SCALE: 1"=50' SHEET NO. DRA-24 OF 36 STA. TO STA.

F.A.U. RTE. 2578	SECTION 532B	COUNTY	TOTAL SHEETS 781	SHEET NO. 279
FED. ROAD DIST. NO. ILLINOIS FED. AID PROJECT		CONTRACT NO. 60477		

q:\dot\9356_e0_1153\drawings\cadd sheets\019139797-shd-drain-27.dgn