



PLAN	GENERATED	BY	DATE
	NOTED		
	ALIGNED		
	CHECKED		
	FILED		
	NO.		

PROFILE	GENERATED	BY	DATE
	NOTED		
	GRADES		
	CHECKED		
	STRUCTURE		
	NOTATIONS		
	CHKD		
	NO.		

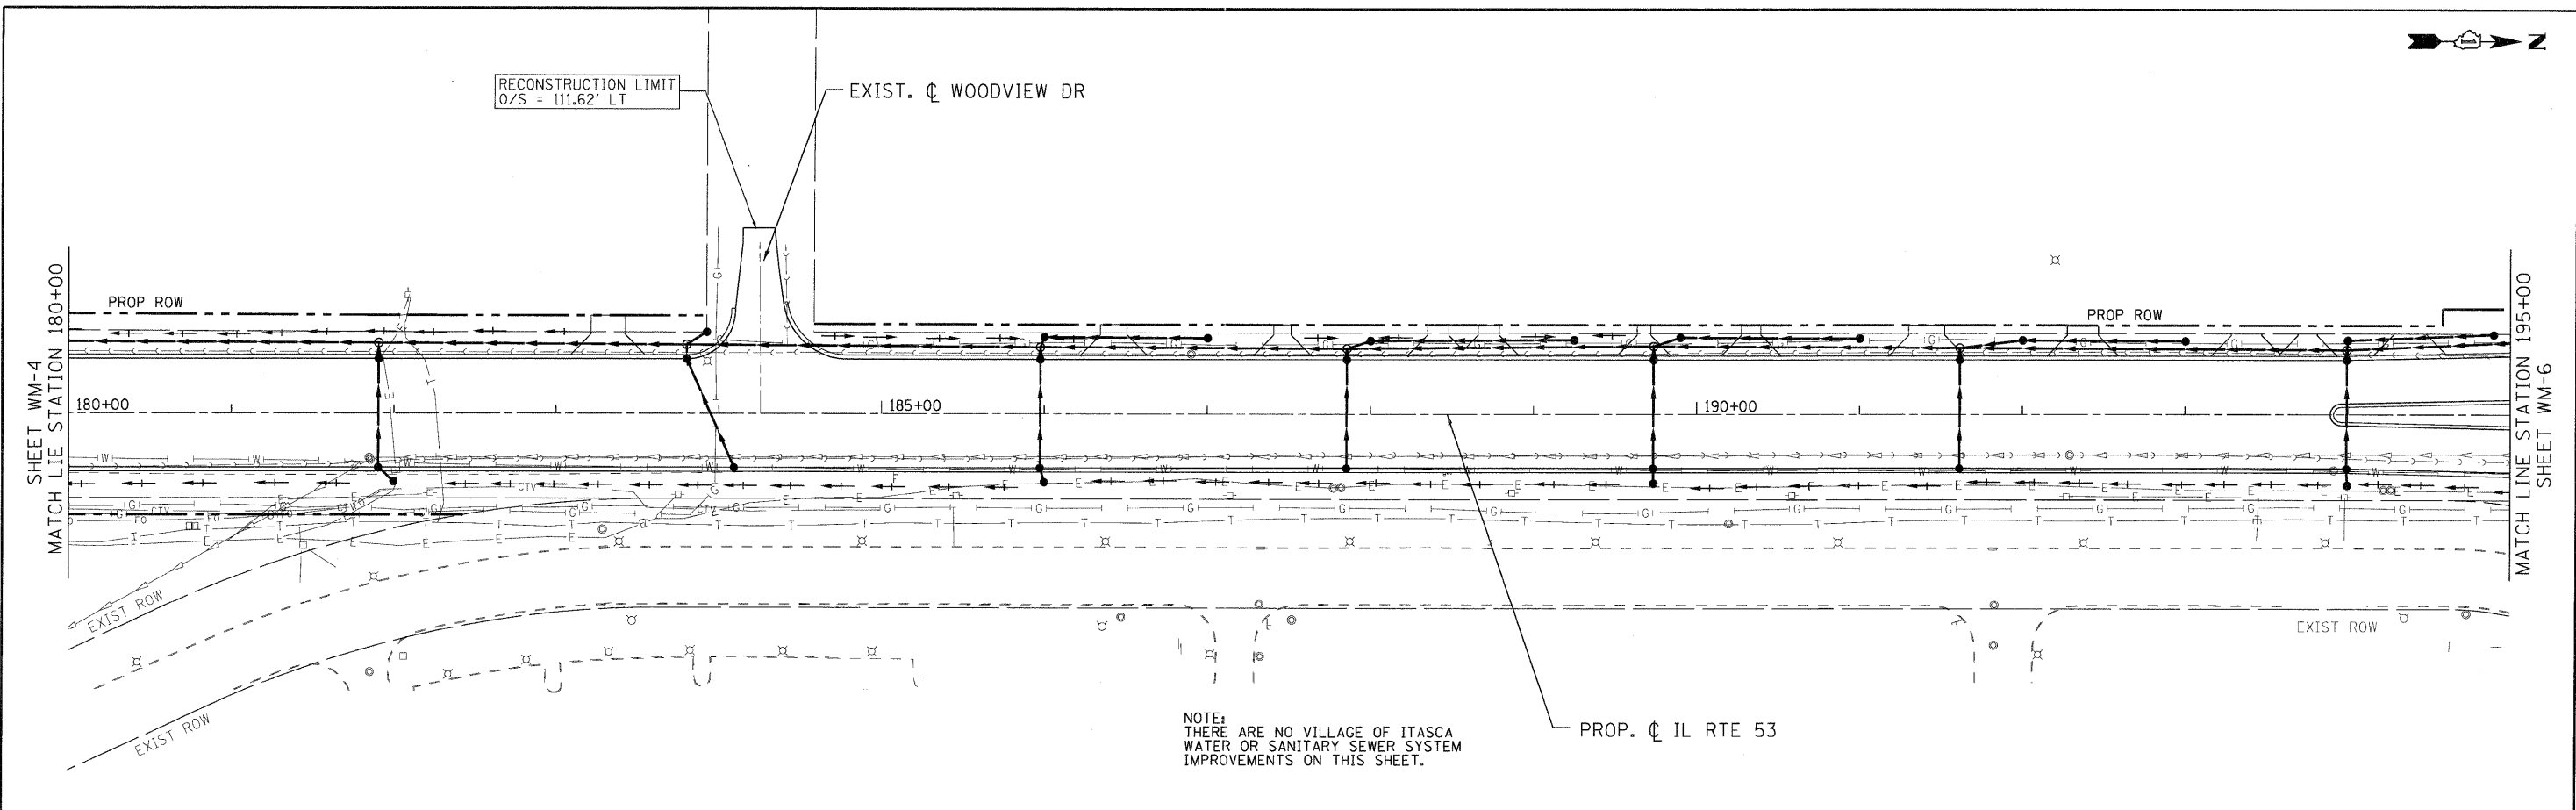

NOTE:  
THERE ARE NO VILLAGE OF ITASCA  
WATER OR SANITARY SEWER SYSTEM  
IMPROVEMENTS ON THIS SHEET.

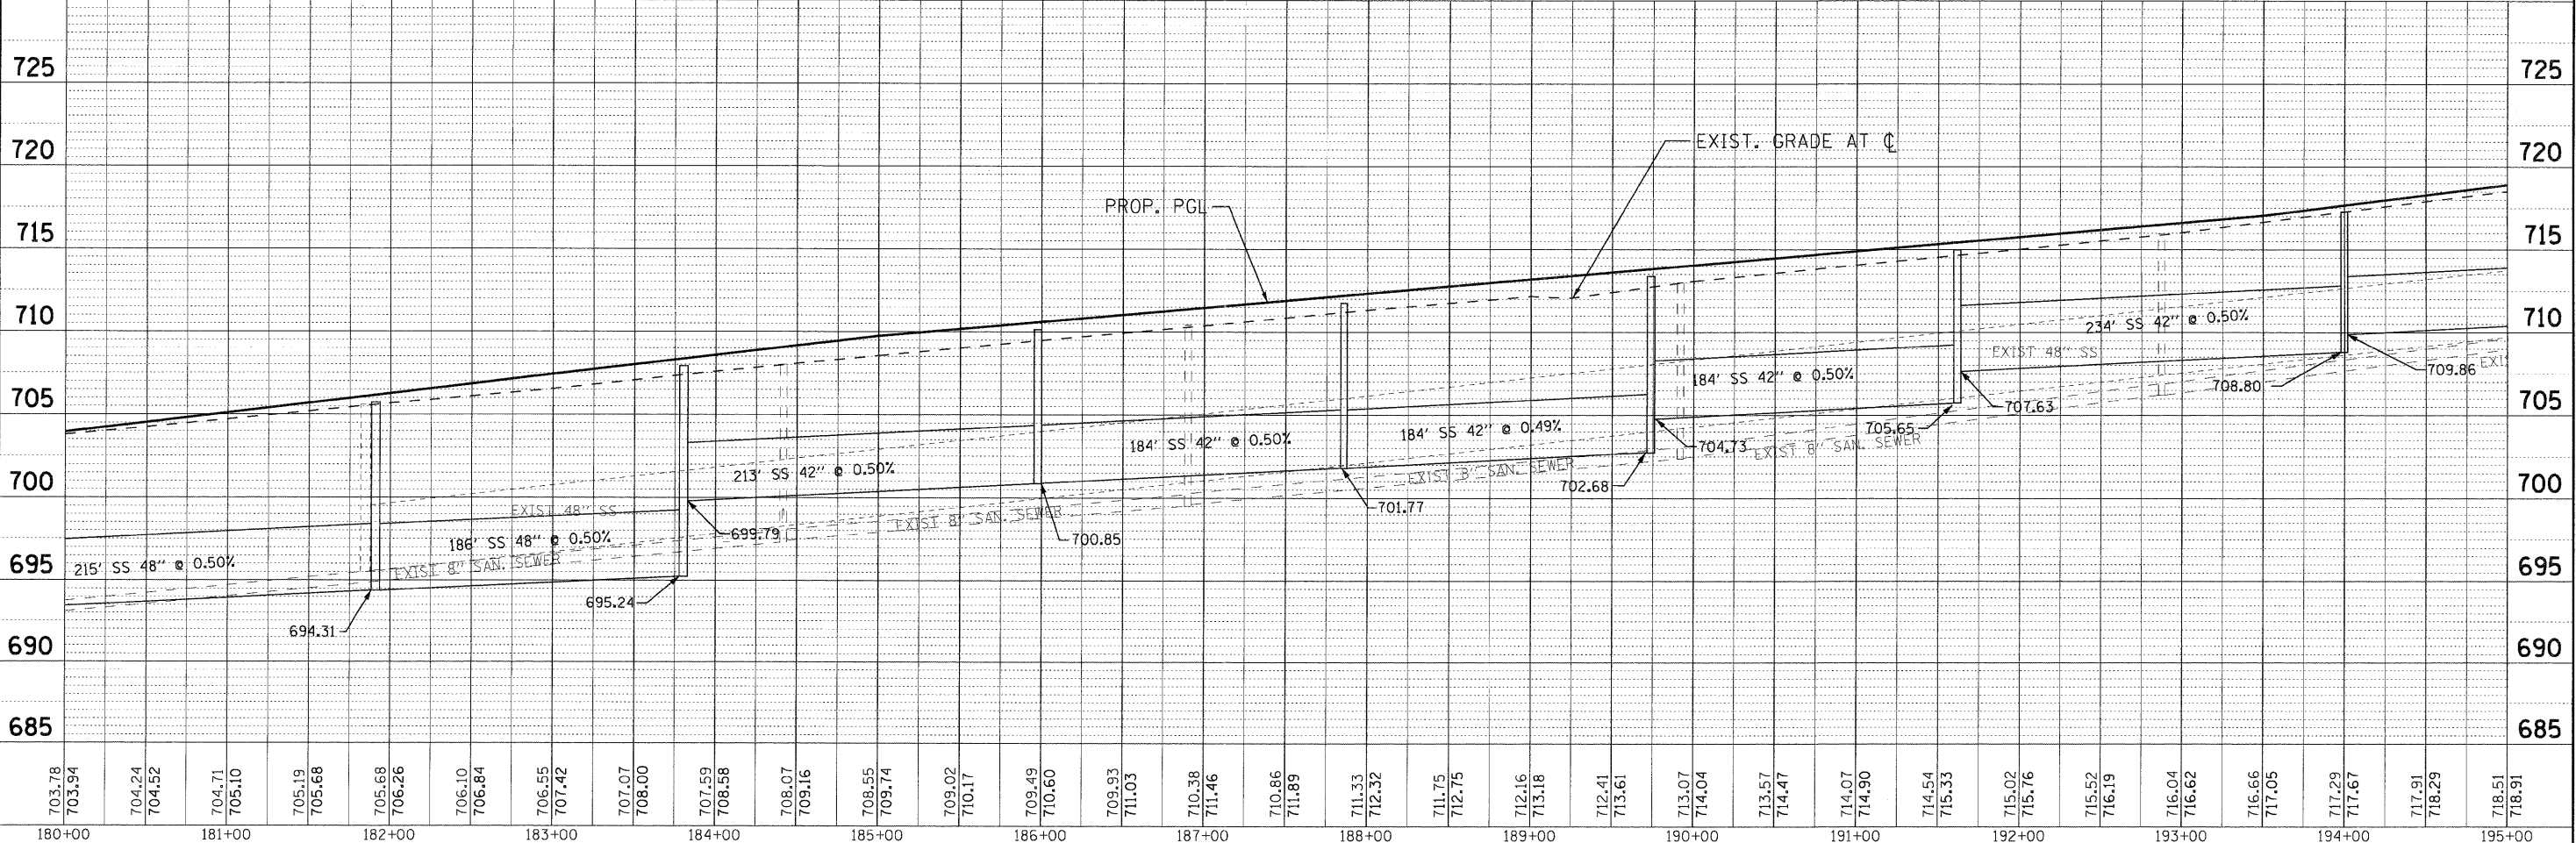

703.78	703.94	704.24	704.52	704.71	705.10	705.19	705.68	705.68	706.26	706.10	706.84	706.55	707.42	707.07	708.00	707.59	708.58	708.07	709.16	708.55	709.74	709.02	710.17	709.49	710.60	709.93	711.03	710.38	711.46	710.86	711.89	711.33	712.32	711.75	712.75	712.16	713.18	712.41	713.61	713.07	714.04	713.57	714.47	714.07	714.90	714.54	715.33	715.02	715.76	715.52	716.19	716.04	716.82	716.66	717.05	717.29	717.67	717.91	718.29	718.51	718.91
180+00	181+00	182+00	183+00	184+00	185+00	186+00	187+00	188+00	189+00	190+00	191+00	192+00	193+00	194+00	195+00	



USER NAME = (username)  
 PLOT CONFIG = PDF2X34.plt  
 PLOT SCALE = 1:50  
 PLOT DATE = 11/24/2010 8:42:53 AM

DESIGNED - SMV  
 DRAWN - UKB  
 CHECKED - SMV  
 DATE - 7-30-2010

REVISED -  
 REVISED -  
 REVISED -  
 REVISED -



**ILLINOIS ROUTE 53  
 WATER AND SEWER REPLACEMENT PLAN AND PROFILE**

SCALE: 1"=50' SHEET NO. WM-5 OF 17 STA. 180+00 TO STA. 195+00

F.A.U. RTE. 2578	SECTION 532B	COUNTY DUPAGE	TOTAL SHEETS 781	SHEET NO. 353
FED. ROAD DIST. NO.		ILLINOIS FED. AID PROJECT		

I:\Crystal Lake\ITASCA\102547-Rt 53 W and S\CAADD-SURVEY\DRAWINGS\DGNS\B&M-WM-PP-sht.266.dgn